

1
A

FIRST FLOOR PLAN

1:25M



Republic of the Philippines
Cordillera Administrative Region
DEPARTMENT OF EDUCATION
SCHOOLS DIVISION OFFICE OF BAGUIO CITY
082 MILITARY CUT-OFF, BAGUIO CITY

PROJECT TITLE/LOCATION

PREPARED BY

RECOMMENDING APPROVAL

APPROVED BY

SHEET NO.

PROPOSED CONSTRUCTION/REPAIR OF
COMFORT ROOMS/CLASSROOMS

COMFORT ROOM 1 (12SEATS WITH STORAGE)

BONIFACIO ELEMENTARY SCHOOL, BAOD DANGWA, B.C.

JENNIFER D. POLIDO

ENGINEER III


ARTHUR TONGAN

CHIEF SCOD

MARIE CAROLYN B. VERANO, CESO V

Schools Division Superintendent 10-29-20


1
88

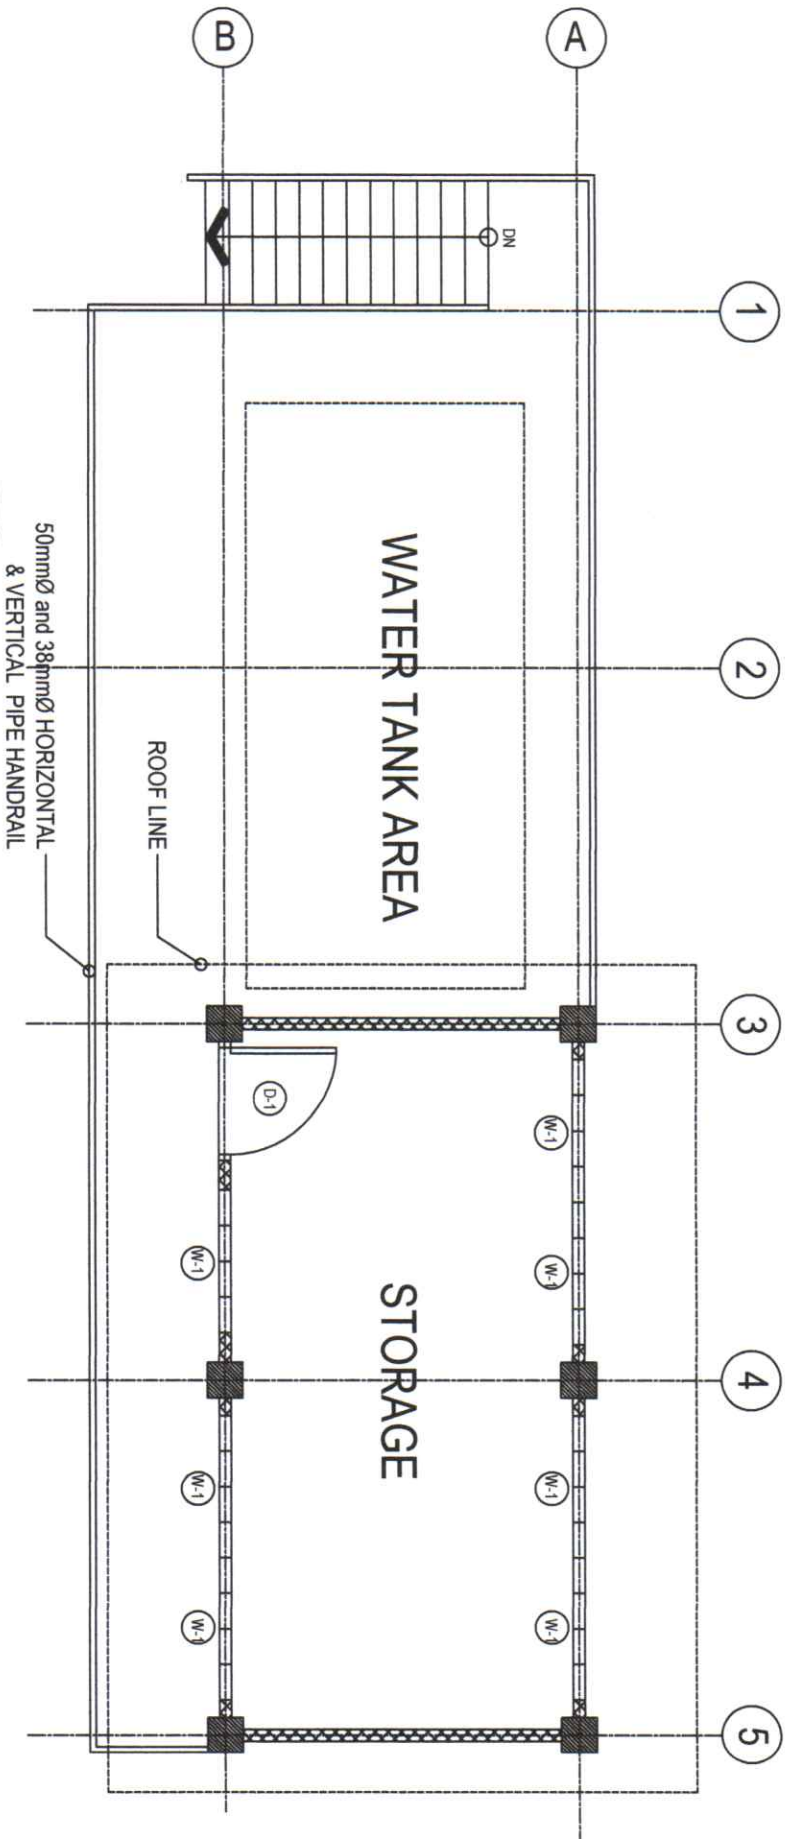


2
A

SECOND FLOOR PLAN

1:25M


| | | | | | |
|---|--|---|---|---|---------------------------|
|  <p>Republic of the Philippines Cordillera Administrative Region DEPARTMENT OF EDUCATION SCHOOLS DIVISION OFFICE OF BAGUIO CITY 002 MILITARY CUTOFF, BAGUIO CITY</p> | <p>PROJECT TITLE/LOCATION</p> <p>PROPOSED CONSTRUCTION/REPAIR OF COMFORT ROOMS/CLASSROOMS COMFORT ROOM 1 (12SEATS WITH STORAGE) BONIFACIO ELEMENTARY SCHOOL, BAOO DANGWA, B.C.</p> | <p>PREPARED BY</p> <p>JENNIFER D. POLIDO ENGINEER III</p> | <p>RECOMMENDING APPROVAL</p> <p>APRIL T. HOGAN CHIEF SCOD</p> | <p>APPROVED BY</p> <p>MARIE CAROLYN B. VERANO, CESO V Schools Division Superintendent / No 29-125</p> | <p>SHEET NO.</p> <p>2</p> |
|---|--|---|---|---|---------------------------|

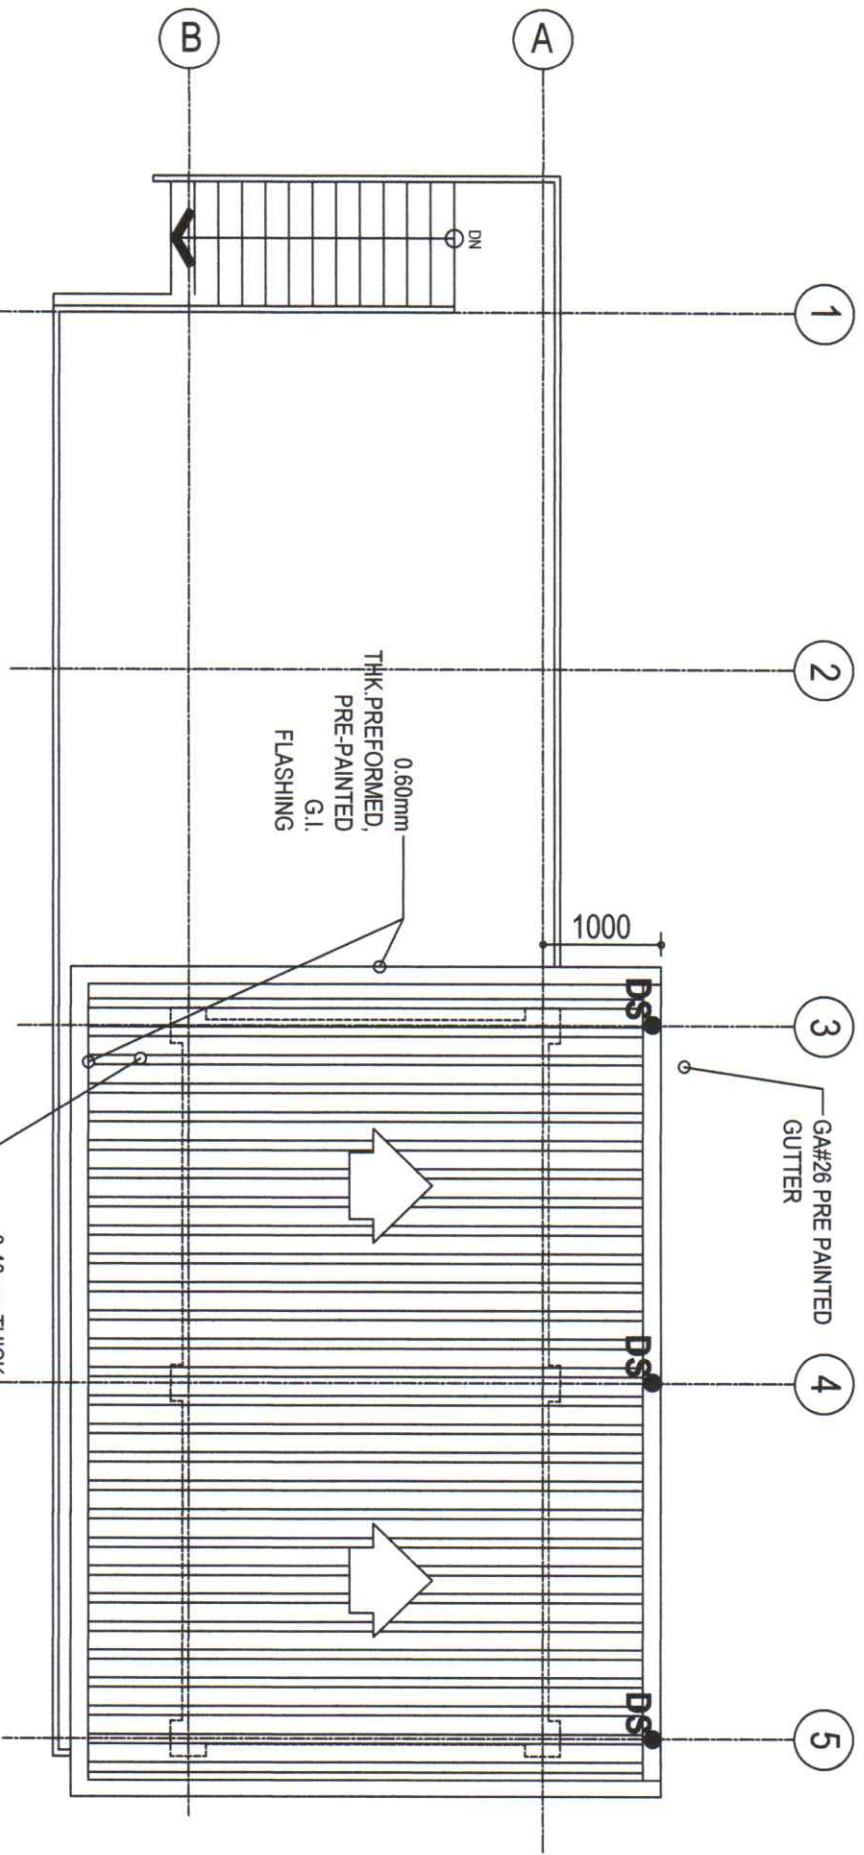

ROOF PLAN

SCALE

1:25M

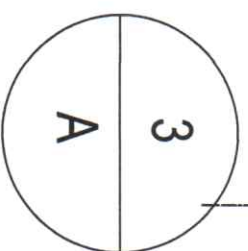

Republic of the Philippines
Cordillera Administrative Region
DEPARTMENT OF EDUCATION
SCHOOL'S DIVISION OFFICE OF BAGUIO CITY
082 MILITARY CUT-OFF, BAGUIO CITY

PROJECT TITLE/LOCATION

PREPARED BY

RECOMMENDING APPROVAL

APPROVED BY

SHEET NO.

PROPOSED CONSTRUCTION/REPAIR OF
COMFORT ROOMS/CLASSROOMS

COMFORT ROOM 1 (2SEATS WITH STORAGE)


JENNIFER B. ROLDO
ENGINEER III

ARHANTONGAN
Chief SDOO

MARIE CAROLYN B. VERAÑO, CESO V
Schools Division Superintendent

10-29-20


3
78

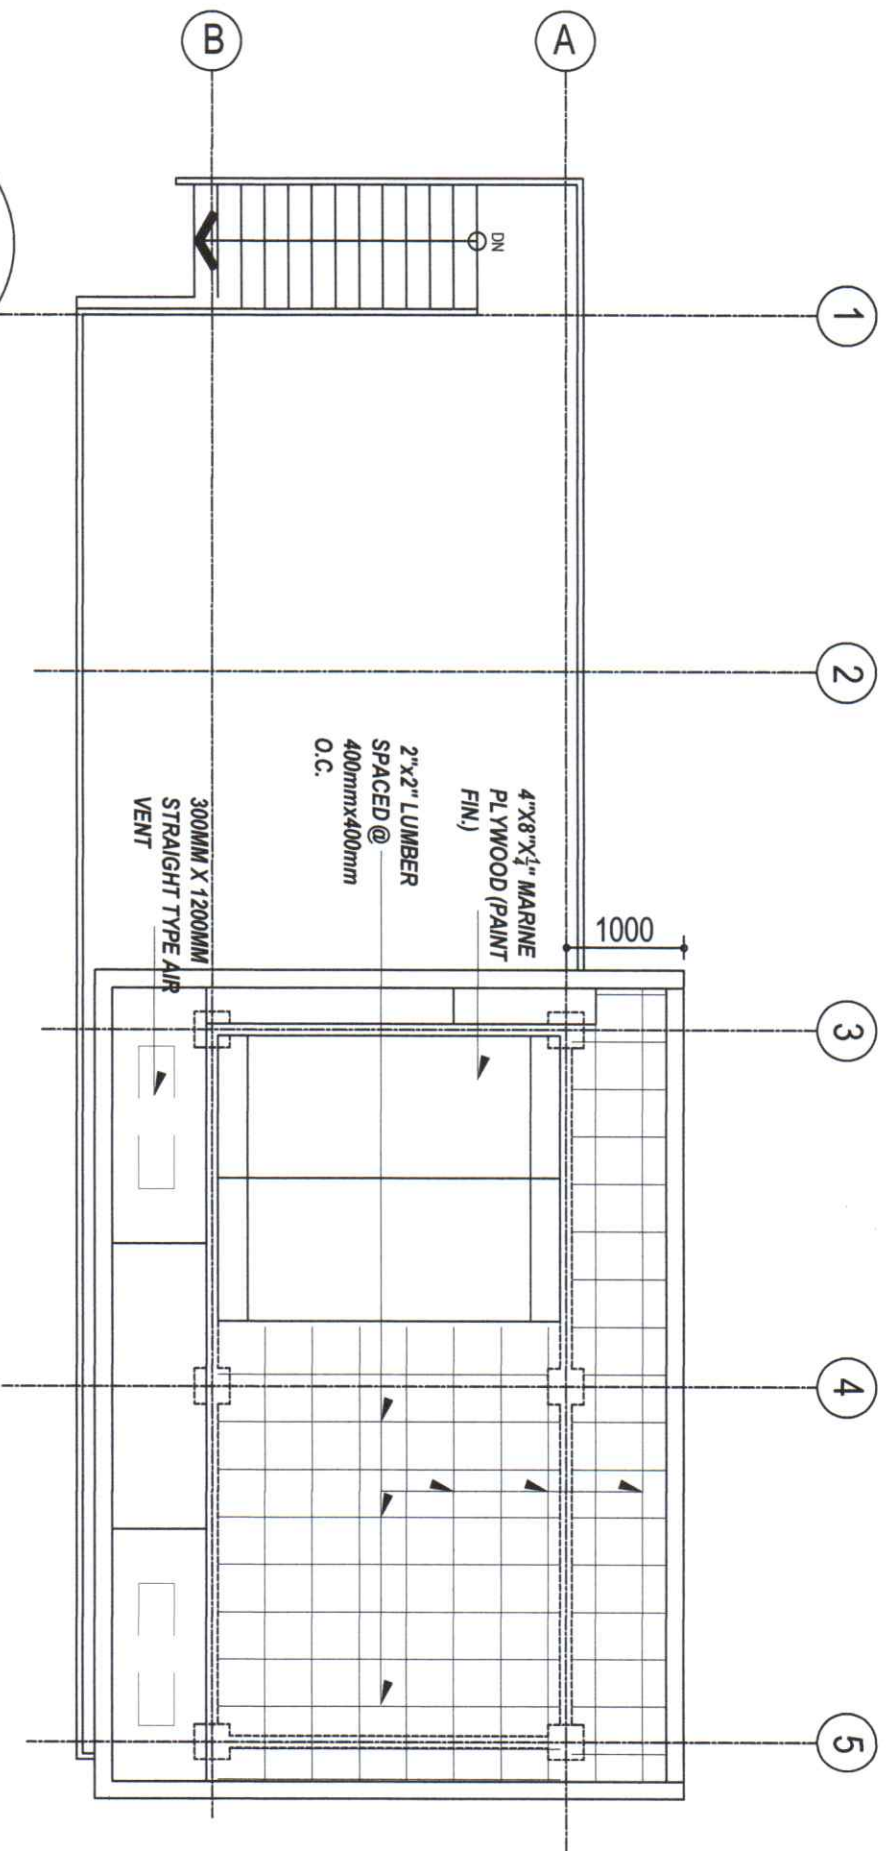

2ND FLR CEILING PLAN

SCALE

1:25M

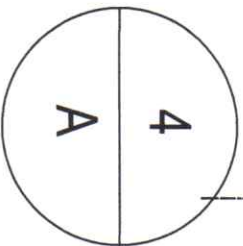

Republic of the Philippines
Cagayan Administrative Region
DEPARTMENT OF EDUCATION
SCHOOLS DIVISION OFFICE OF BAGUIO CITY
082 MILITARY CUT-OFF, BAGUIO CITY

PROJECT TITLE/LOCATION

PREPARED BY

RECOMMENDING APPROVAL

APPROVED BY

SHEET NO.

PROPOSED CONSTRUCTION/REPAIR OF

COMFORT ROOMS/CLASSROOMS

COMFORT ROOM 1 (12SEATS WITH STORAGE)

BONIFACIO ELEMENTARY SCHOOL, BAOO DANAGUA, B.C.

JENNIFER D. POLIDO
ENGINEER III


ARTURO MONGAN
CHIEF SCOO

MARIE CAROLYN B. VERAÑO, CESO V
Schools Division Superintendent

0-29-20

4


4

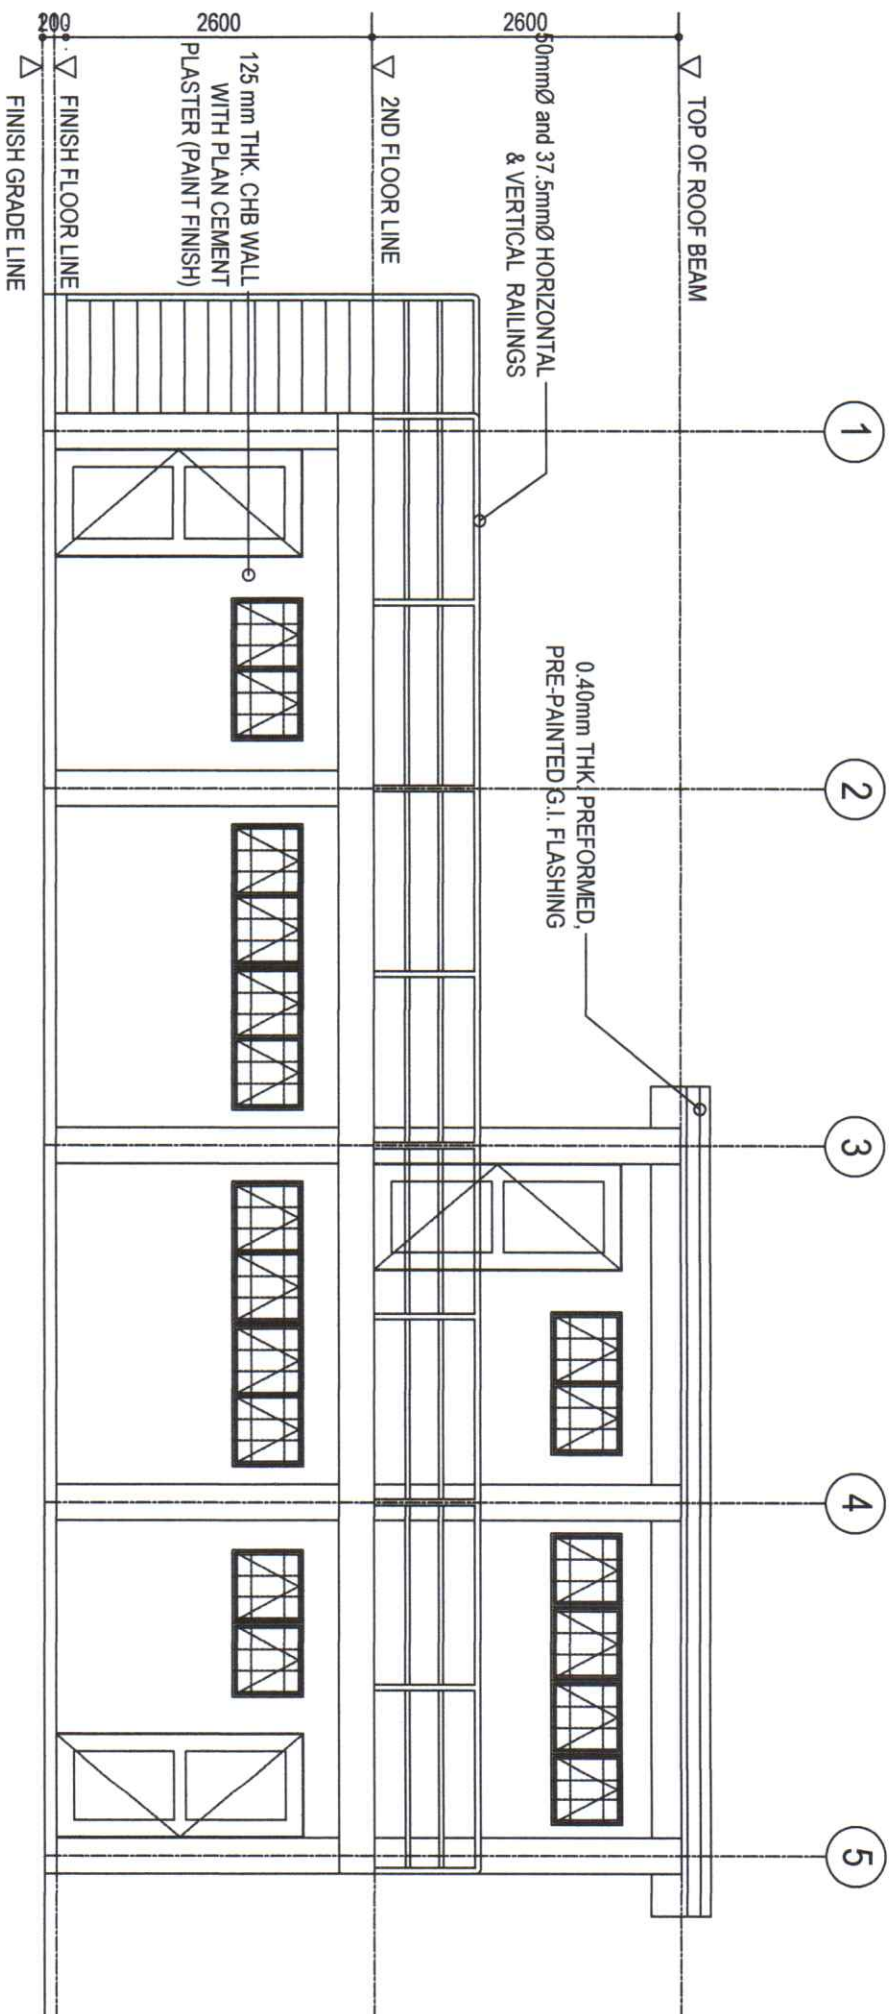


5
A

FRONT ELEVATION

1:25M

| | | | | | |
|---|--|--|--|---|----------------------------------|
|  <p>Republic of the Philippines Cordillera Administrative Region DEPARTMENT OF EDUCATION SCHOOLS DIVISION OFFICE OF BAGUIO CITY 0822 MILITARY CUT-OFF, BAGUIO CITY</p> | <p>PROJECT TITLE/LOCATION</p> <p>PROPOSED CONSTRUCTION/REPAIR OF COMFORT ROOMS/CLASSROOMS COMFORT ROOM 1 (12SEATS WITH STORAGE) BONIFACIO ELEMENTARY SCHOOL, BAGO DANGMA, B.C.</p> | <p>PREPARED BY:</p> <p>JENNIFER D. POLIDO ENGINEER</p> | <p>RECOMMENDING APPROVAL</p> <p>APPROVED BY:</p> | <p>APPROVED BY:</p> <p>MARIE CAROLYN B. VERANO, CESO V Schools Division Superintendent 10-29-20</p> | <p>SHEET NO.</p> <p>5 78</p> |
|---|--|--|--|---|----------------------------------|

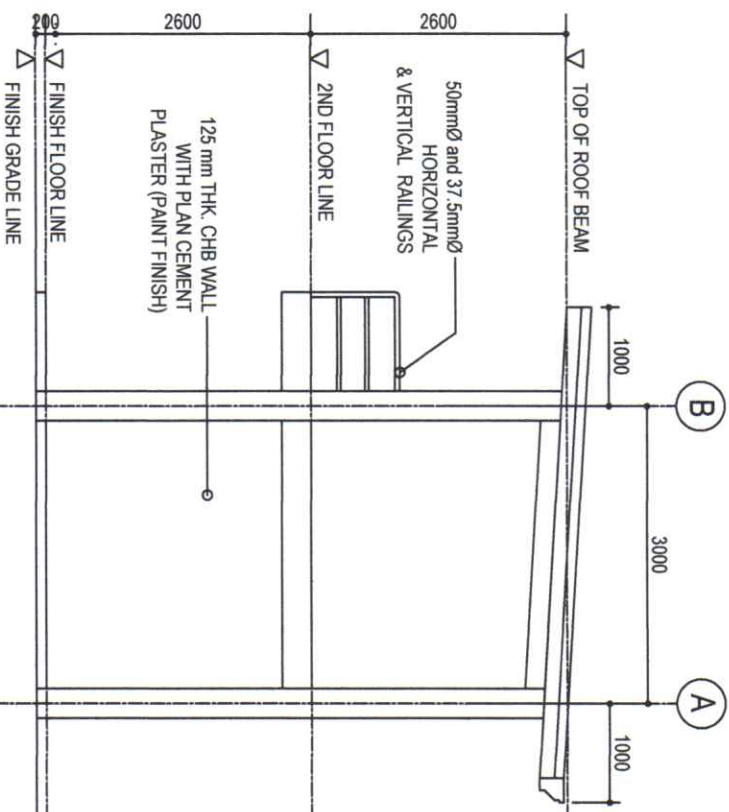


6

RIGHT SIDE ELEVATION

SCALE

1:30M

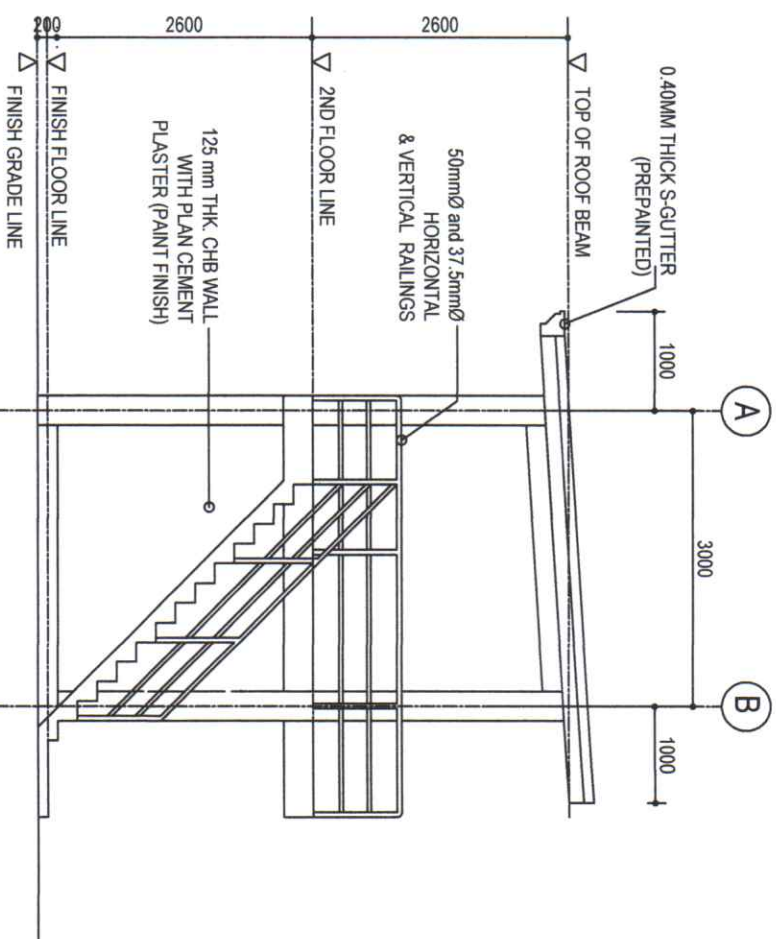

7

LEFT SIDE ELEVATION

SCALE

1:30M



Republic of the Philippines
Department of Education
Division Office of Baguio City
082 MILITARY CUT-OFF, BAGUIO CITY

PROJECT TITLE/LOCATION

PREPARED BY

RECOMMENDING APPROVAL

APPROVED BY

SHEET NO.

PROPOSED CONSTRUCTION/REPAIR OF

COMFORT ROOMS/CLASSROOMS

COMFORT ROOM 1 (2SEATS WITH STORAGE)

BONIFACIO ELEMENTARY SCHOOL, BAGO DAWA, B.C.

JENNIFER D. ROLDO

ENGINEER III

ARTHUR FLORES


CHIEF SCOD

MARIE CAROLYN B. VERANO, CESO V

Schools Division Superintendent 10-29-20

6

34

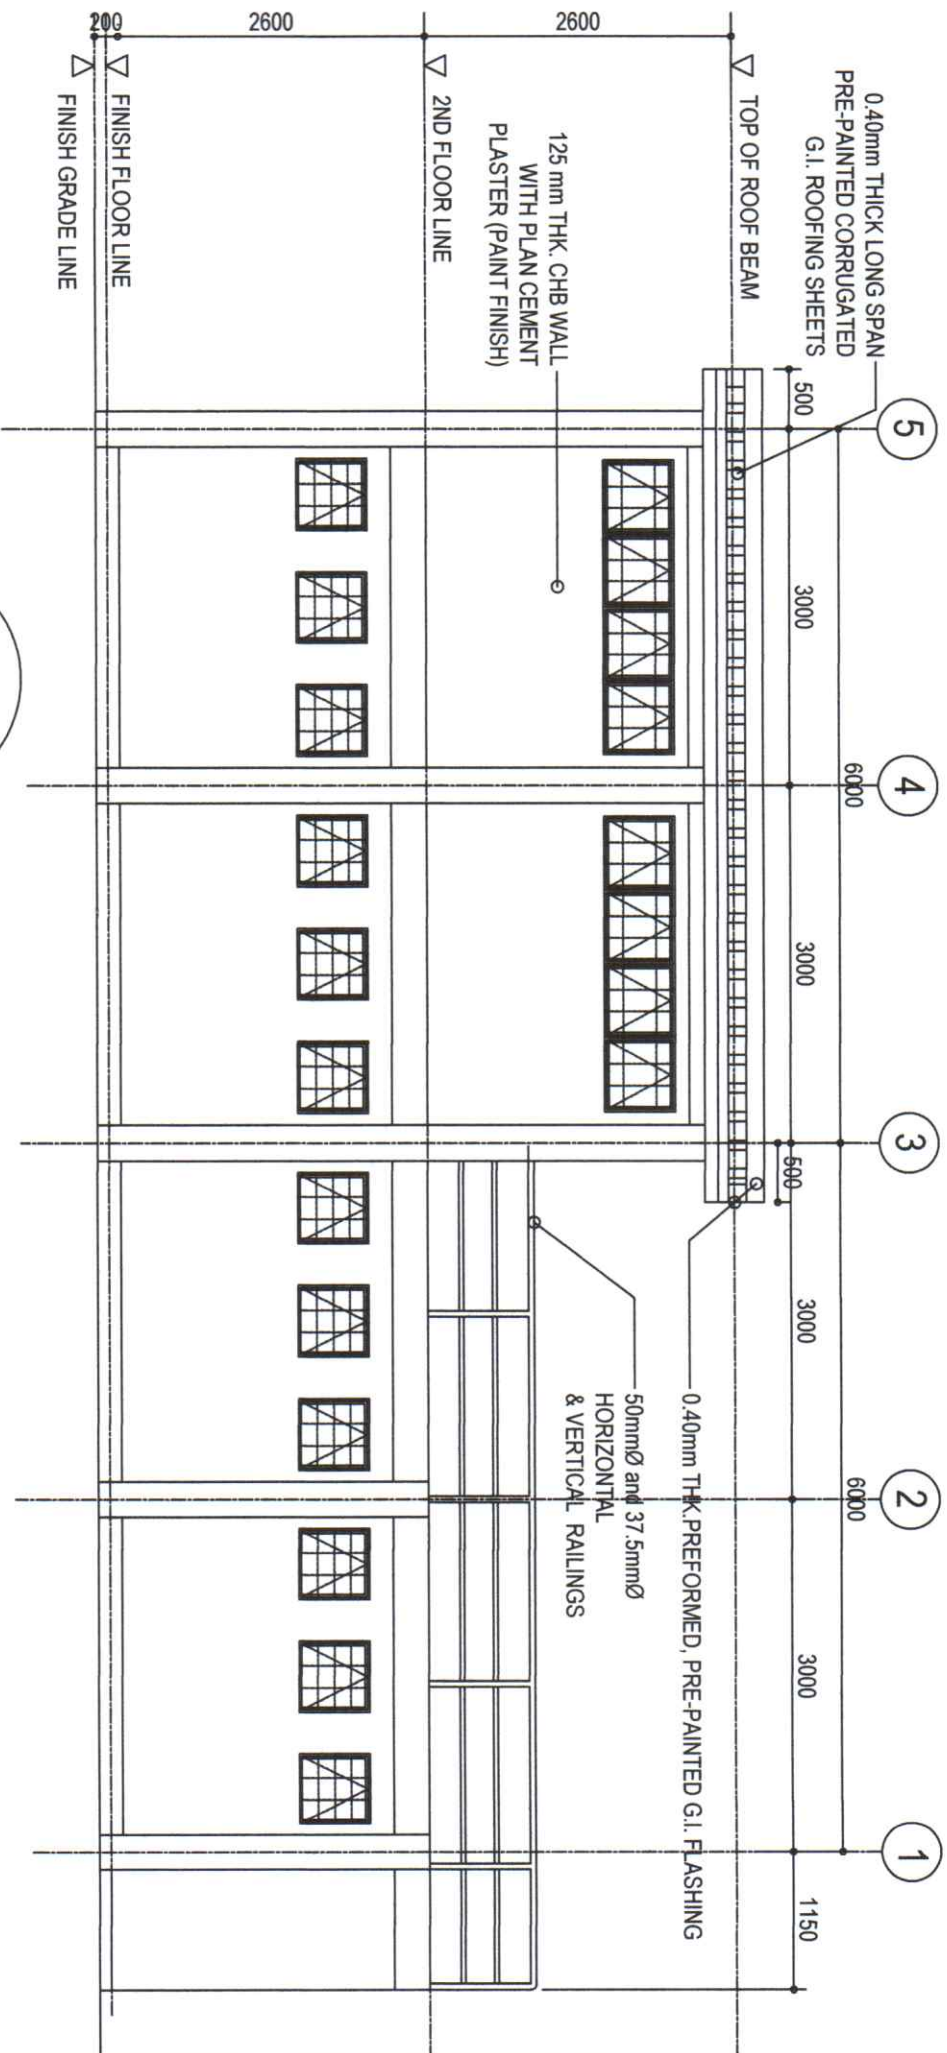

8
A

REAR ELEVATION

SCALE

1:25M



Republic of the Philippines
Cordillera Administrative Region
DEPARTMENT OF EDUCATION
SCHOOLS DIVISION OFFICE OF BAGUIO CITY
022 MILITARY CUTOFF, BAGUIO CITY

PROJECT TITLE/LOCATION

PREPARED BY

RECOMMENDING APPROVAL

APPROVED BY

SHEET NO.



PROPOSED CONSTRUCTION/REPAIR OF
COMFORT ROOMS/CLASSROOMS
COMFORT ROOM 1 (25SEATS WITH STORAGE)

JENNIFER A. POLIDO
ENGINEER III

APPROVED BY
CHIEF SCOD

MARIE CAROLYN B. VERANO, CESO V
School Division Superintendent

7
38

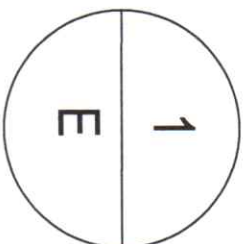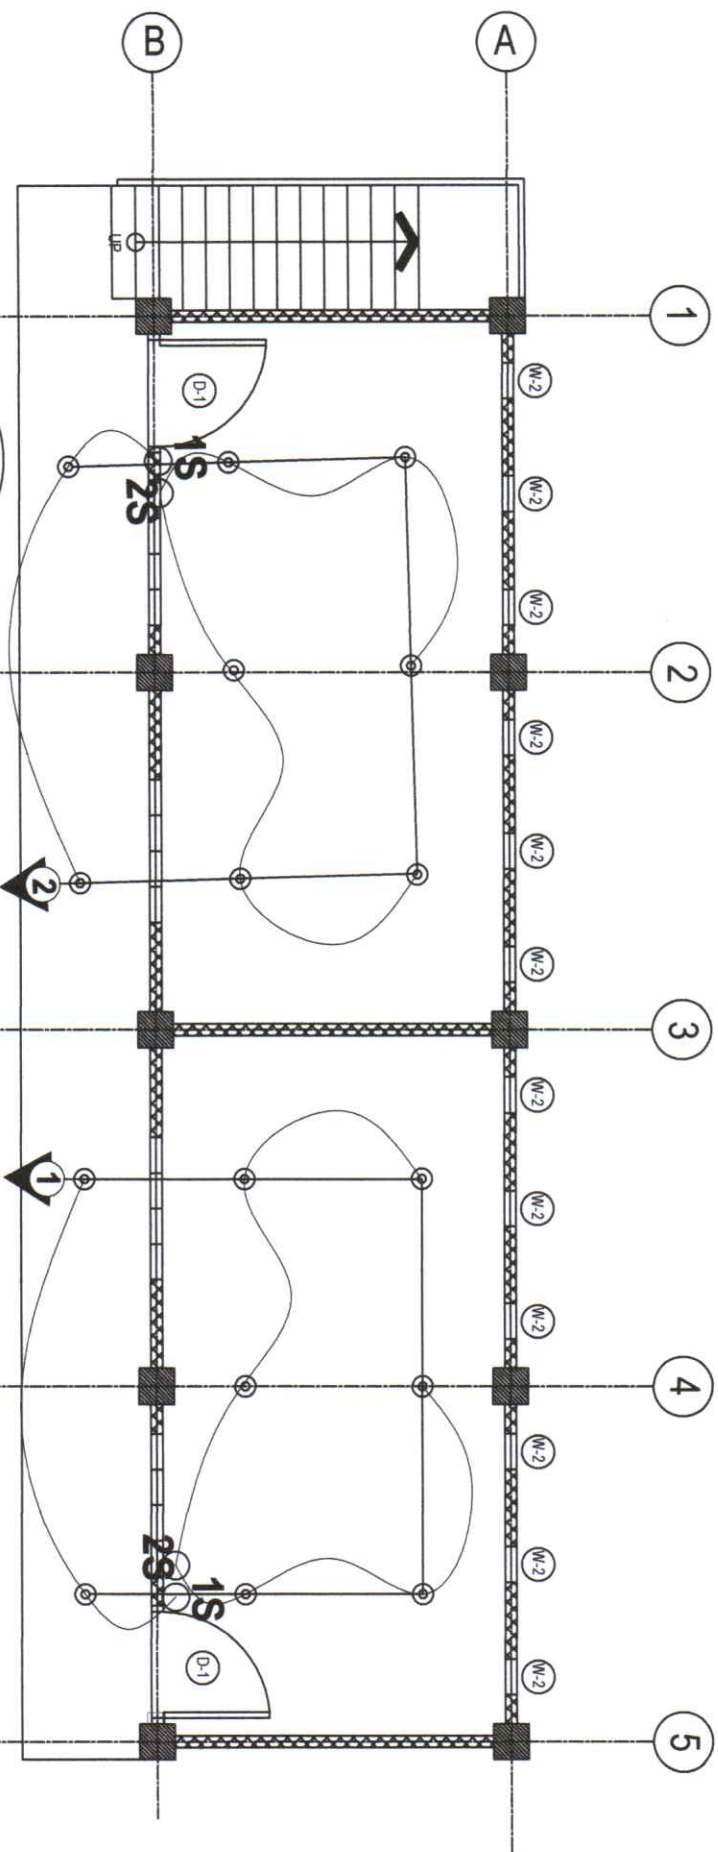

1ST FLR LIGHTING LAY-OUT

SCALE

1:60M



Republic of the Philippines
Cordillera Administrative Region
DEPARTMENT OF EDUCATION
SCHOOLS DIVISION OFFICE OF BAGUIO CITY
0822 MILITARY CUT-OFF, BAGUIO CITY

PROJECT TITLE/LOCATION

PREPARED BY

RECOMMENDING APPROVAL

APPROVED BY

SHEET NO.

PROPOSED CONSTRUCTION/REPAIR OF
COMFORT ROOMS/CLASSROOMS

COMFORT ROOM 1 (12SEATS WITH STORAGE)

BONIFACIO ELEMENTARY SCHOOL, BAGO DANGWA, B.C.

JENNIFER D. POLIDO

ENGINEER III

ARVIN TONGAN


Chief SCOD

MARIE CAROLYN B. VERANO, CESO V

Schools Division Superintendent

8

78

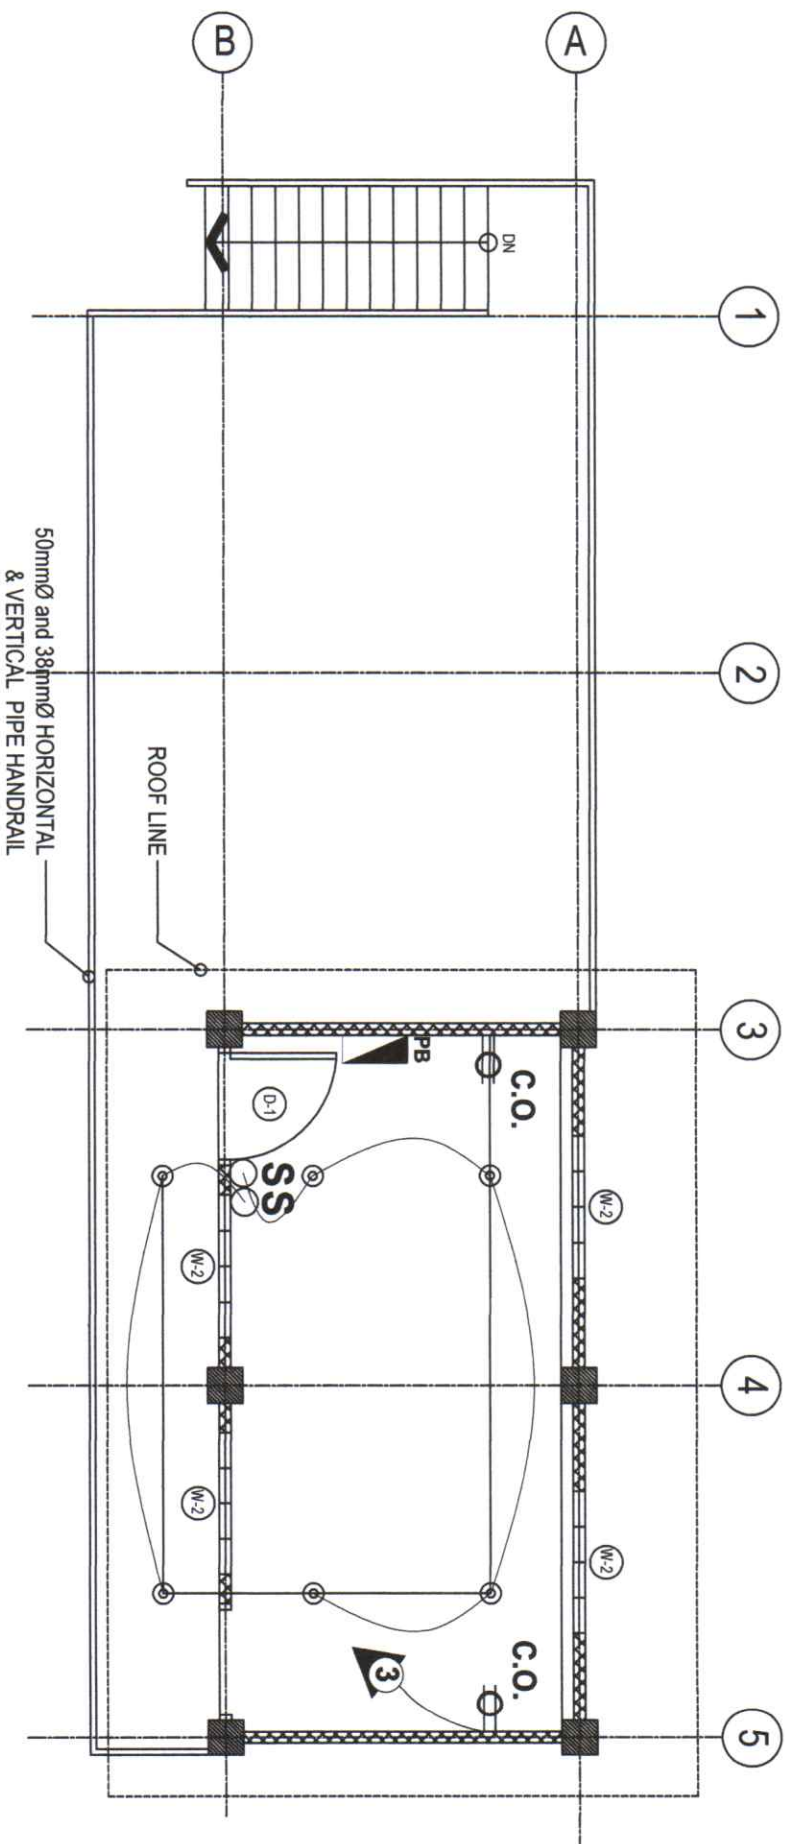

2 2ND FLR LIGHTING/POWER LAY-OUT

E
SCALE

1:60M



Republic of the Philippines
Cordillera Administrative Region
DEPARTMENT OF EDUCATION
SCHOOLS DIVISION OFFICE OF BAGUIO CITY
092 MILITARY CUT-OFF, BAGUIO CITY

PROJECT TITLE/LOCATION

PREPARED BY

RECOMMENDING APPROVAL

APPROVED BY

SHEET NO.



PROPOSED CONSTRUCTION/REPAIR OF
COMFORT ROOMS/CLASSROOMS
COMFORT ROOM 1 (12SEATS WITH STORAGE)
BONIFACIO ELEMENTARY SCHOOL, BADO DAVAO B.C.

JENNIFER A. SOLIDO
ENGINEER III

ARTHUR T. TAYAGAN
Chief SCOD

MARIE CAROLYN B. VERANO, CESO V
Schools Division Superintendent 10-02-9-10


9
38

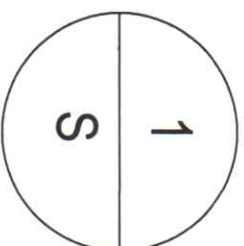
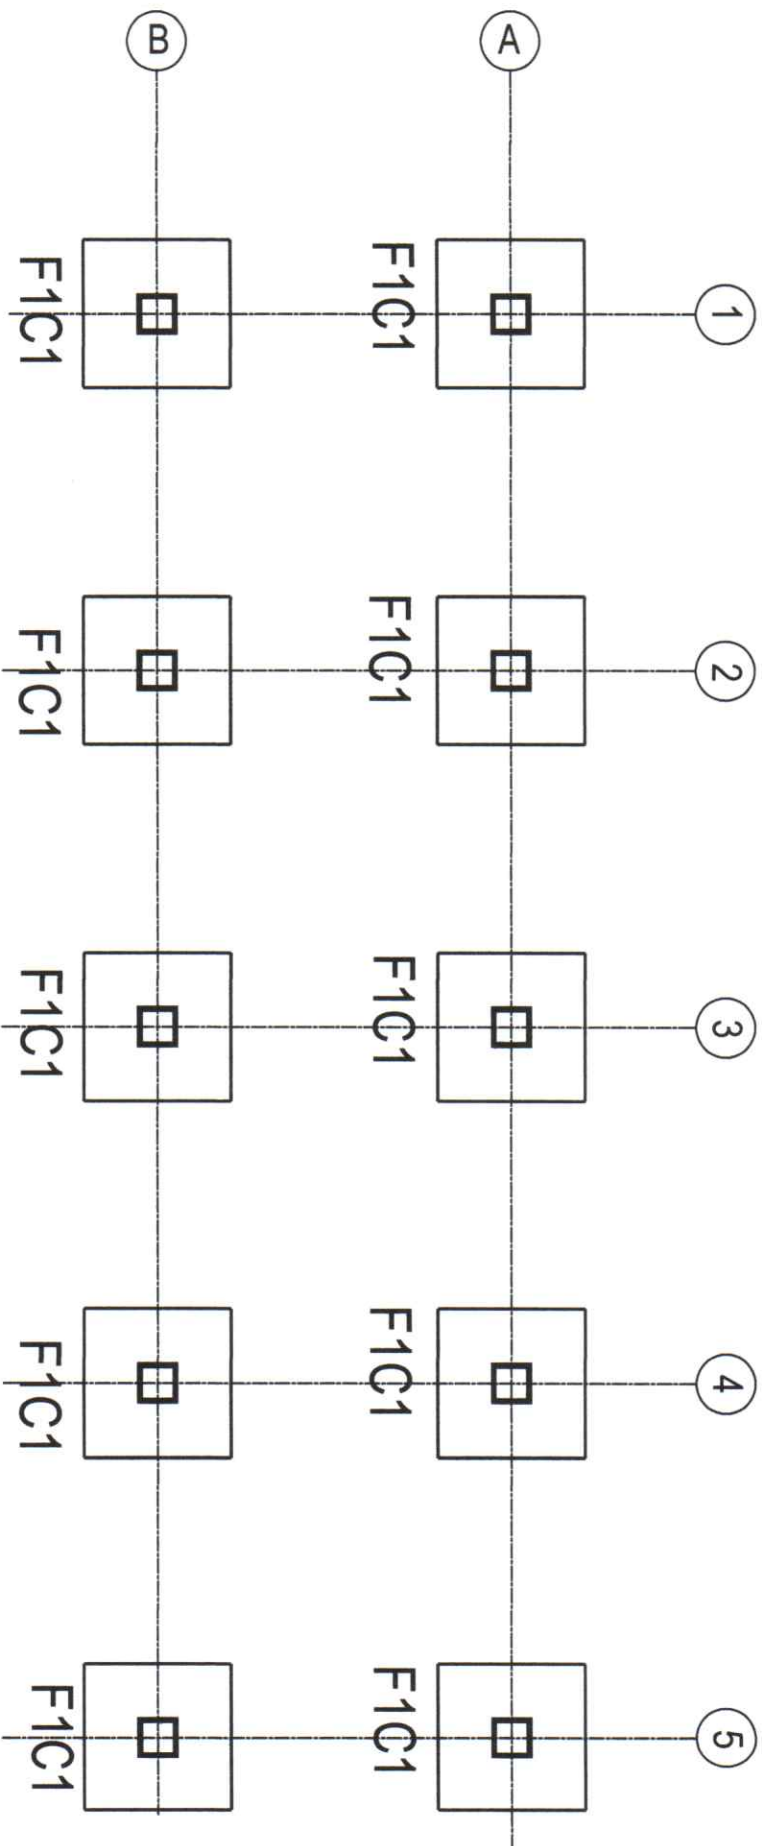


FOUNDATION PLAN

SCALE

1:25M

| | | | | | |
|--|--|--|---|---|-----------------------------------|
|  <p>Republic of the Philippines Cordillera Administrative Region DEPARTMENT OF EDUCATION SCHOOLS DIVISION OFFICE OF BAGUIO CITY 082 MILITARY CUT-OFF, BAGUIO CITY</p> | <p>PROJECT TITLE/LOCATION:</p> <p>PROPOSED CONSTRUCTION/REPAIR OF COMFORT ROOMS/CLASSROOMS COMFORT ROOM 1 (7SEATS WITH STORAGE) BONIFACIO ELEMENTARY SCHOOL, BAO DAWMA, B.C.</p> | <p>PREPARED BY:</p> <p>JENNIFER D. POLIDO ENGINEER III</p> | <p>RECOMMENDING APPROVAL:</p> <p>ARTHUR TONGAN Chief SCOD</p> | <p>APPROVED BY:</p> <p>MARIE CAROLYN B. VERANO, CESO V Schools Division Superintendent 10-29-10</p> | <p>SHEET NO.</p> <p>10 38</p> |
|--|--|--|---|---|-----------------------------------|

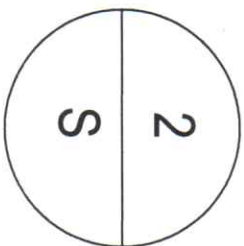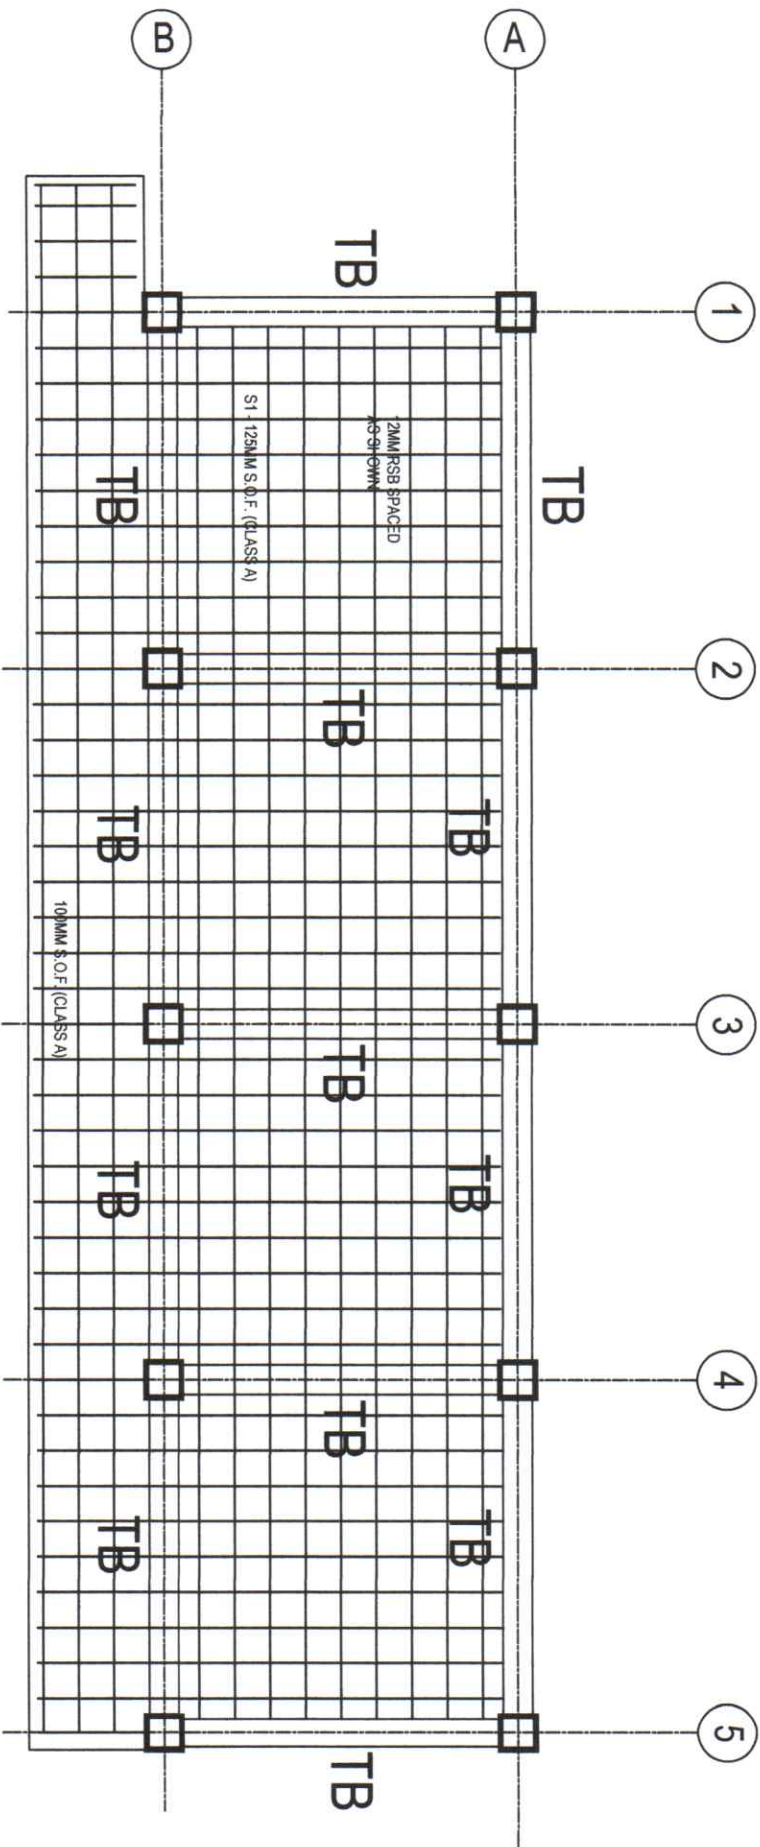

1ST FLR FRAMING PLAN

SCALE

1:25M



Republic of the Philippines
Cordillera Administrative Region
DEPARTMENT OF EDUCATION
SCHOOLS DIVISION OFFICE OF BAGUIO CITY
082 MILITARY CUT-OFF, BAGUIO CITY

PROJECT TITLE/LOCATION

PREPARED BY

RECOMMENDING APPROVAL

APPROVED BY

SHEET NO.

PROPOSED CONSTRUCTION/REPAIR OF
COMFORT ROOMS/CLASSROOMS

COMFORT ROOM 1 (12SEATS WITH STORAGE)
BONIFACIO ELEMENTARY SCHOOL, BAGO DANGWA, B.C.

JENNY R.D. POLIDO
ENGINEER III

ENGINEER III


ARTHUR TONGAN
CHIEF SCOD

CHIEF SCOD

MARIE CAROLYN B. VERANO, CESO V
Schools Division Superintendent

10-29-20

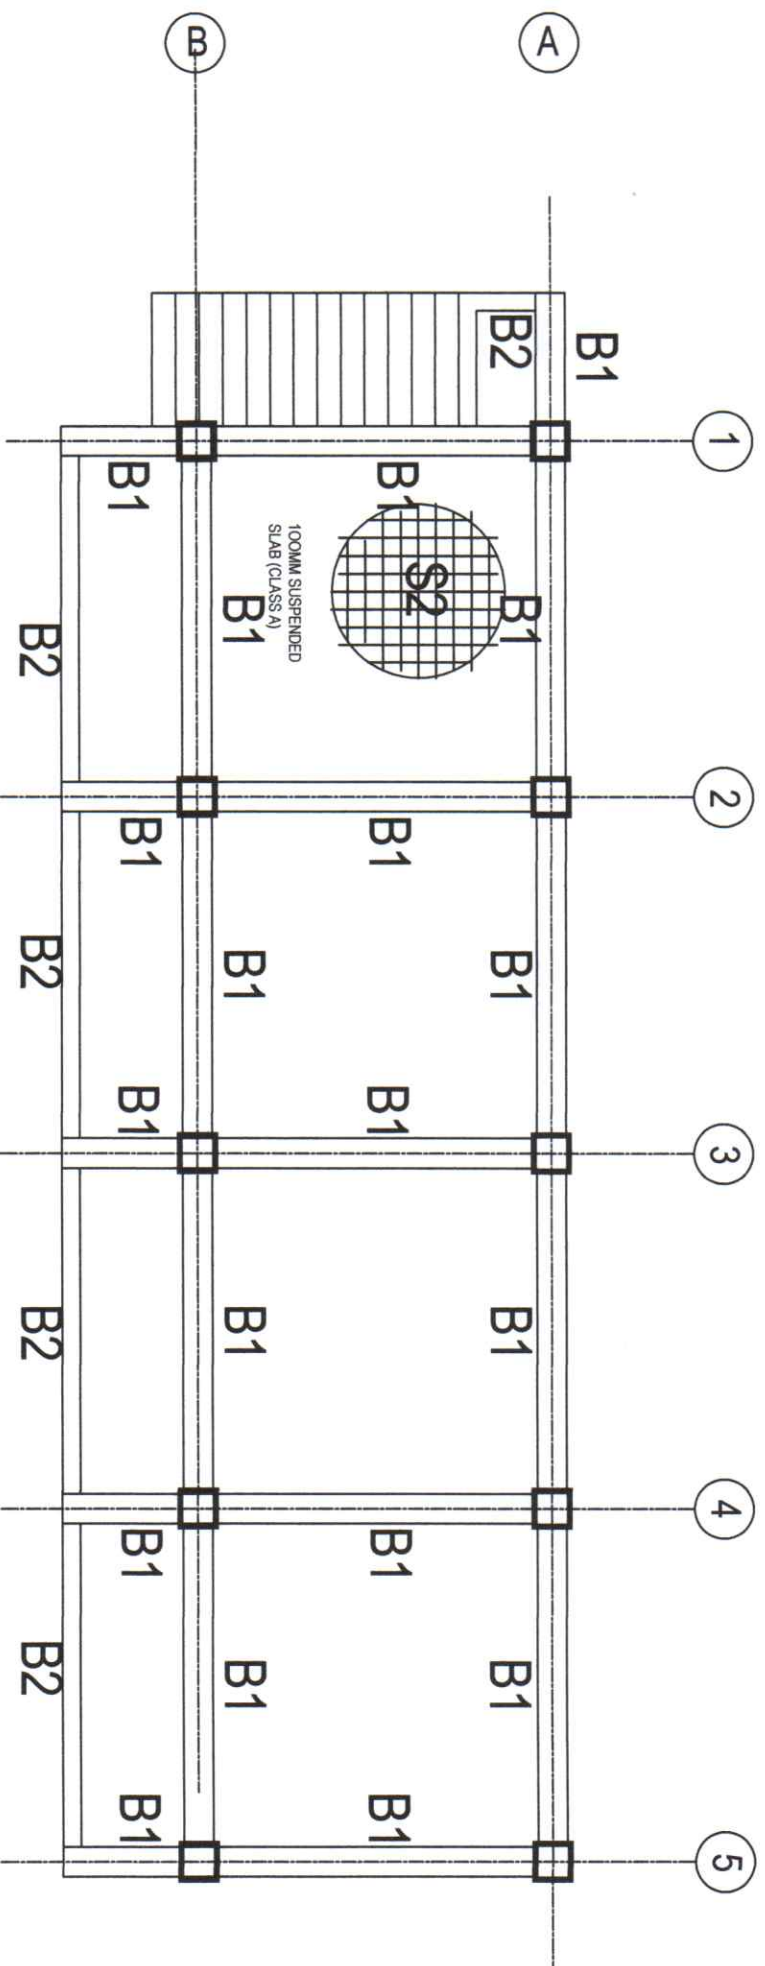



11
38




3 2ND FLR FRAMING PLAN

SCALE 1:25M

S
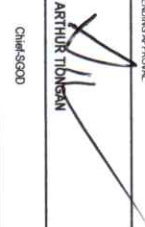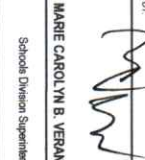
| | | | | | |
|--|---|---|--|---|---------------------------------|
|  <p>Republic of the Philippines Cordillera Administrative Region DEPARTMENT OF EDUCATION SCHOOLS DIVISION OFFICE OF BAGOIO CITY 0822 MILITARY CUT-OFF, BAGOIO CITY</p> | <p>PROJECT TITLE/LOCATION</p> <p>PROPOSED CONSTRUCTION/REPAIR OF COMFORT ROOMS/CLASSROOMS COMFORT ROOM 1 (12SEATS WITH STORAGE) BONIFACIO ELEMENTARY SCHOOL, BAGOIO DANGWA, B.C.</p> | <p>PREPARED BY</p> <p> JENNER D. POLIDO ENGINEER III</p> | <p>RECOMMENDING APPROVAL</p> <p> ARTHUR T. TONGAN Chief SCOD</p> | <p>APPROVED BY</p> <p> MARIE CAROLYN B. VERANO, CESO V Schools Division Superintendent 10-29-20</p> | <p>SHEET NO.</p> <p>12 / 36</p> |
|--|---|---|--|---|---------------------------------|

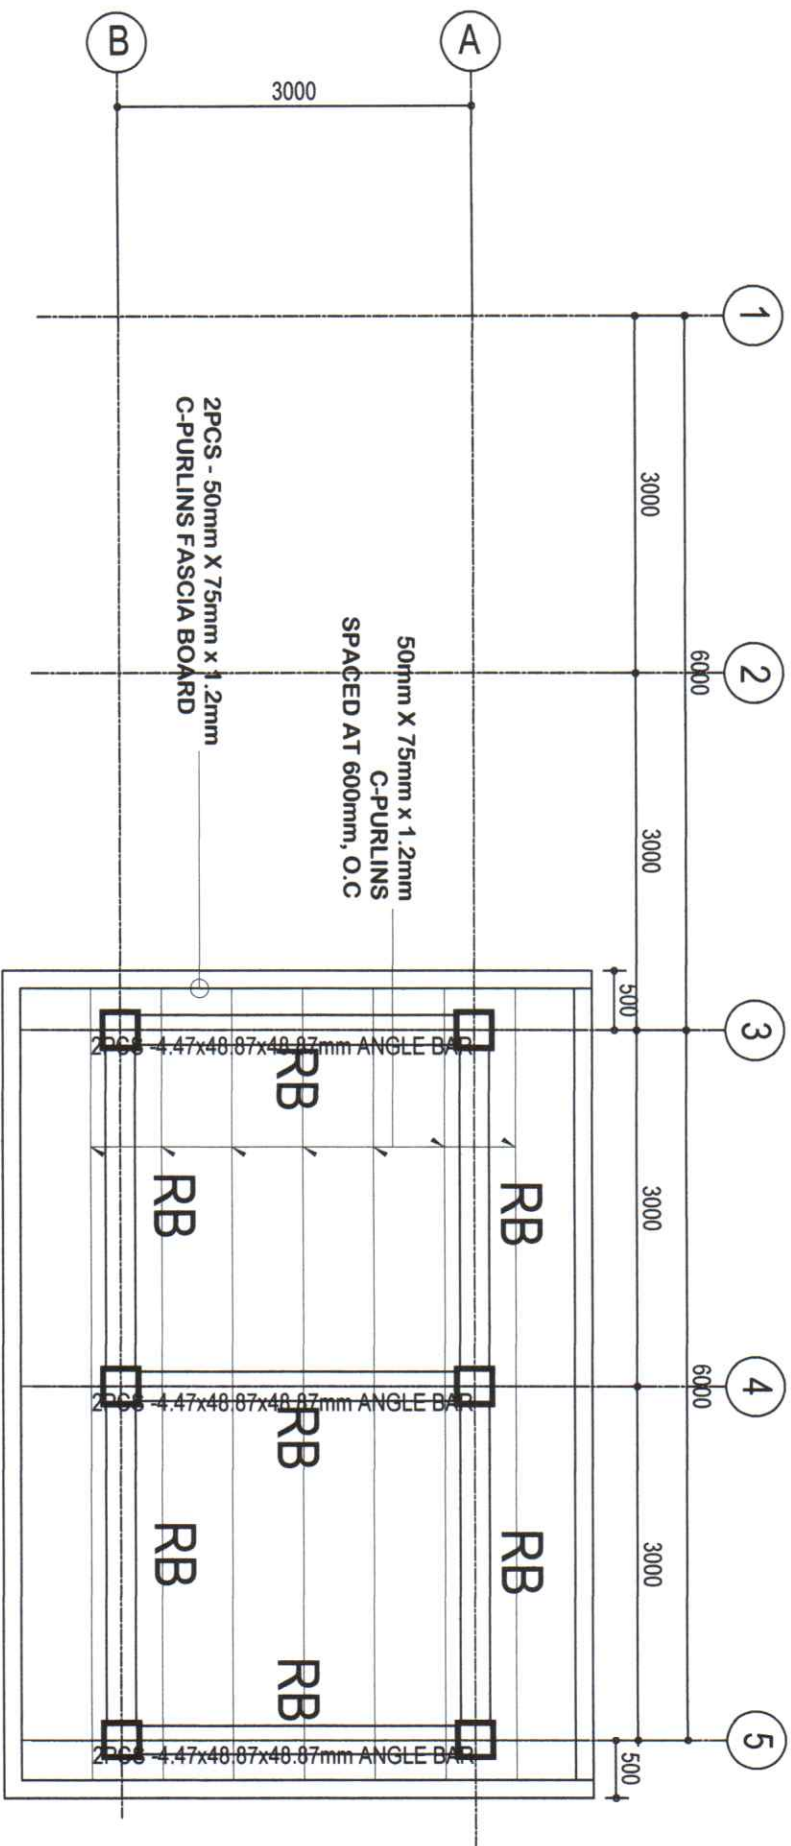

ROOF FRAMING PLAN

4

SCALE

1:25M



Republic of the Philippines
Cordillera Administrative Region
DEPARTMENT OF EDUCATION
SCHOOLS DIVISION OFFICE OF BAGUIO CITY
082 MILITARY CUT-OFF, BAGUIO CITY

PROJECT TITLE/LOCATION

PREPARED BY

RECOMMENDING APPROVAL

APPROVED BY

SHEET NO.


PROPOSED CONSTRUCTION/REPAIR OF
COMFORT ROOMS/CLASSROOMS
COMFORT ROOM 1 (2SEATS WITH STORAGE)
BONIFACIO ELEMENTARY SCHOOL, BAOO DANGWA, B.C.

JENNIFER D. POLIDO
ENGINEER III


ARTURO TONGAN
CHIEF SCOD

MARIE CAROLYN B. VERANO, CESO V
Schools Division Superintendent
P-29-10

13
38

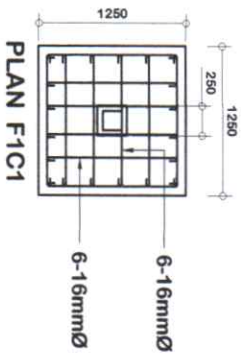


PLAN F1C1

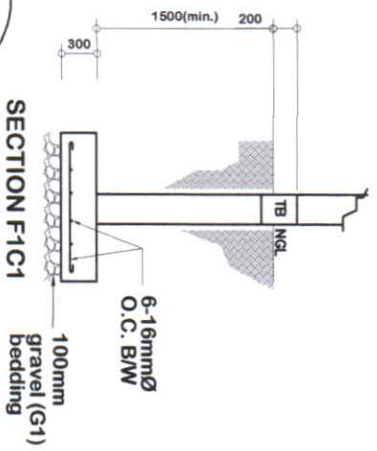


SECTION F1C1

5 COLUMN
FOOTING DETAIL

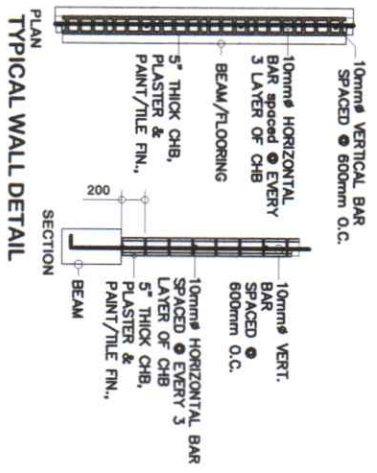


TYPICAL WALL DETAIL

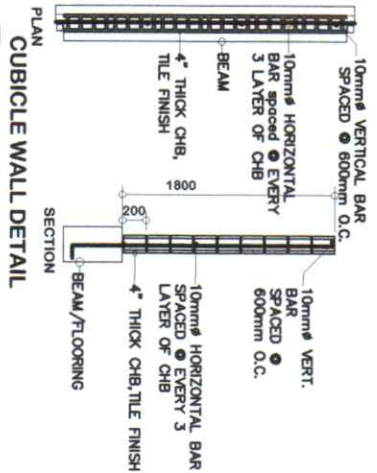

CUBICLE WALL DETAIL

6 WALL
DETAILS

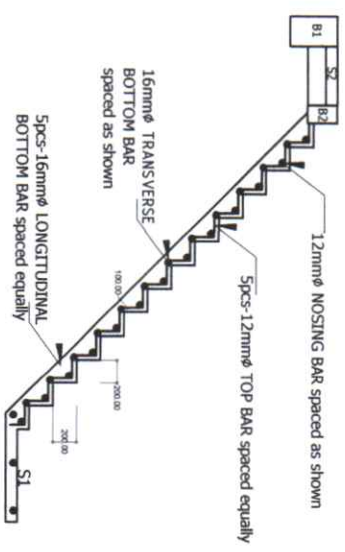

7 STAIR
DETAILS



Republic of the Philippines
Cordillera Administrative Region
DEPARTMENT OF EDUCATION
SCHOOLS DIVISION OFFICE OF BAGUIO CITY
092 MILITARY CUT-OFF, BAGUIO CITY

PROJECT TITLE/LOCATION

PREPARED BY

RECOMMENDING APPROVAL

APPROVED BY

SHEET NO.

PROPOSED CONSTRUCTION/REPAIR OF
COMFORT ROOMS/CLASSROOMS


COMFORT ROOM 1 (12SEATS WITH STORAGE)

BONIFACIO ELEMENTARY SCHOOL, BAOO DANGMA, B.C.

JENNIFER D. POLIDO
ENGINEER III

ARTHUR TONKAM
Chief SDOO


MARIE CAROLYN B. VERANO, CESO V
Schools Division Superintendent

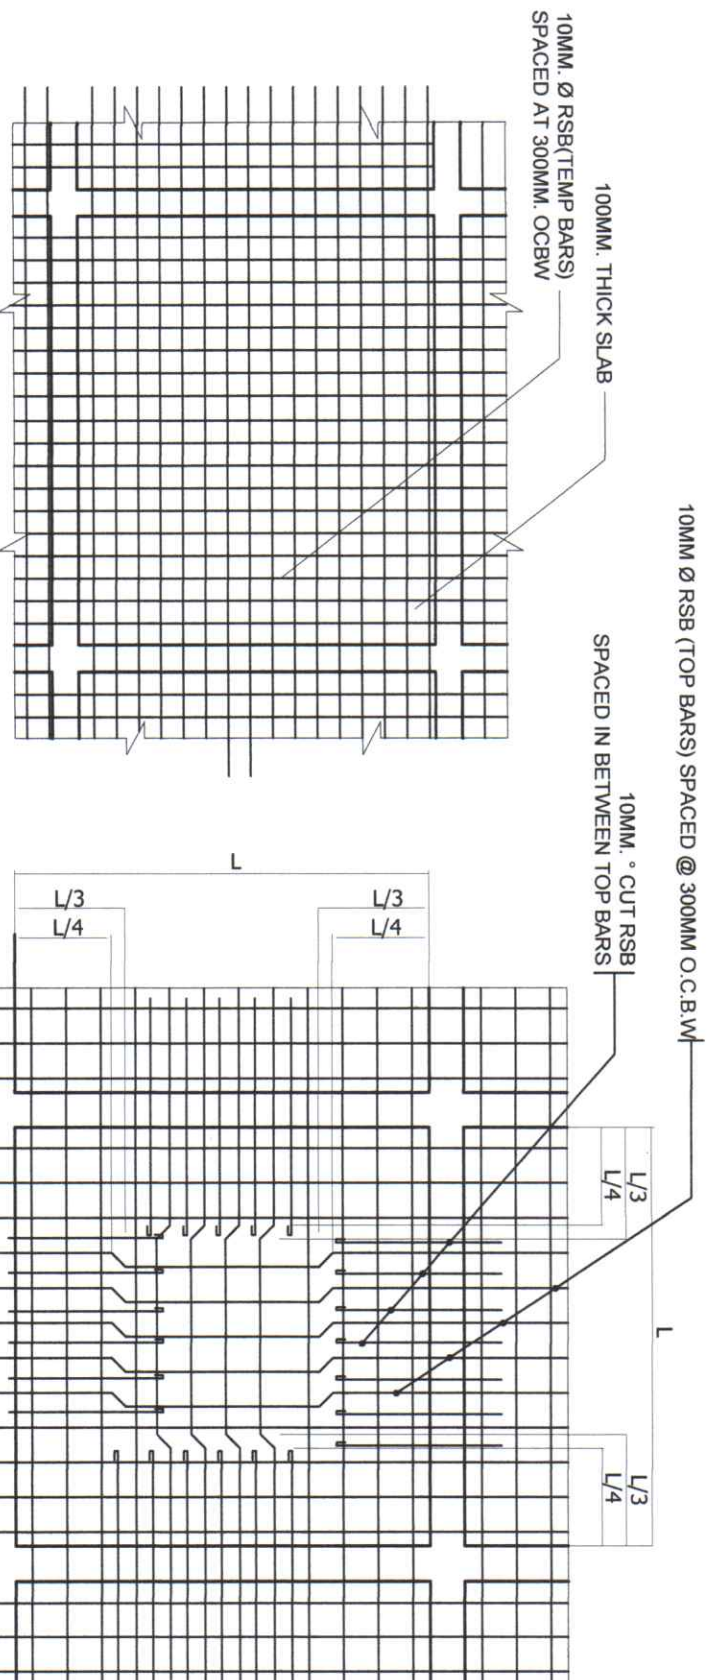

NOTE:

Minimum splice length for slab rebars must be 600mm placed alternately on opposite directions.

TEMP. BARS

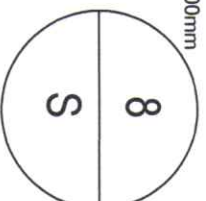

S2 DETAIL CUT BARS & TOP BARS BENT AS SHOWN

NTS



Republic of the Philippines
Cordillera Administrative Region
DEPARTMENT OF EDUCATION
SCHOOLS DIVISION OFFICE OF BAGUIO CITY
0802 MILITARY CUT-OFF, BAGUIO CITY

PROJECT TITLE/LOCATION

PREPARED BY

RECOMMENDING APPROVAL

APPROVED BY

SHEET NO.

PROPOSED CONSTRUCTION/REPAIR OF
COMFORT ROOMS/CLASSROOMS
COMFORT ROOM 1 (23SEATS WITH STORAGE)
BONIFACIO ELEMENTARY SCHOOL, BAGO DANGWA, B.C.


JENNIFER A. POLIDO
ENGINEER III

MARTIN TIBIGAN
Chief SDOO



MARIE CAROLYN B. VERANO, CESO V
Schools Division Superintendent
10-29-10

15
38

| | C1 | TB | B1 | B2 | RB |
|------|---|----|----|----|----|
| TIES | | | | | |
| | 10mmØ DEFORMED BARS SPACED 5@ 50mm, 5@ 75mm, 5@ 100mm and REST @ 150mm up to CENTERLINE | | | | |

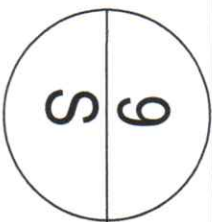


COLUMN/BEAM SCHEDULE

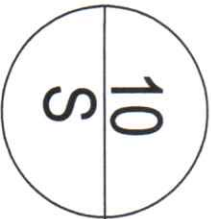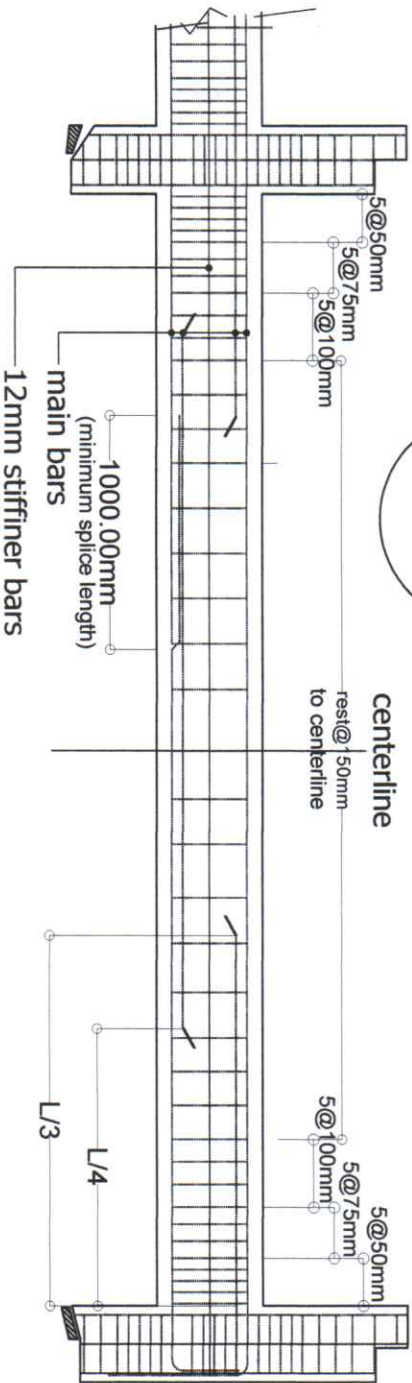

BEAM SPLICING, HOOKS & STIRRUPS


| | | | | | | | | | | | |
|--|--|--|--|---|--|---|--|--|--|-----------------------------------|--|
| <p>Republic of the Philippines Cordillera Administrative Region DEPARTMENT OF EDUCATION SCHOOLS DIVISION OFFICE OF BAGUIO CITY 082 MILITARY CUT-OFF, BAGUIO CITY</p> | | <p>PROJECT TITLE/LOCATION:</p> <p>PROPOSED CONSTRUCTION/REPAIR OF COMFORT ROOMS/CLASSROOMS COMFORT ROOM 1 (72SEATS WITH STORAGE) BONIFACIO ELEMENTARY SCHOOL, BAOO DAWGA, B.C.</p> | | <p>PREPARED BY:</p> <p>JENNIFER D. POLDO ENGINEER III</p> | | <p>RECOMMENDING APPROVAL:</p> <p>ARTHUR T. BAYAN Chief SCOO</p> | | <p>APPROVED BY:</p> <p>MARIE CAROLYN B. VERANO, CESO V Schools Division Superintendent</p> | | <p>SHEET NO.</p> <p>16 38</p> | |
|--|--|--|--|---|--|---|--|--|--|-----------------------------------|--|

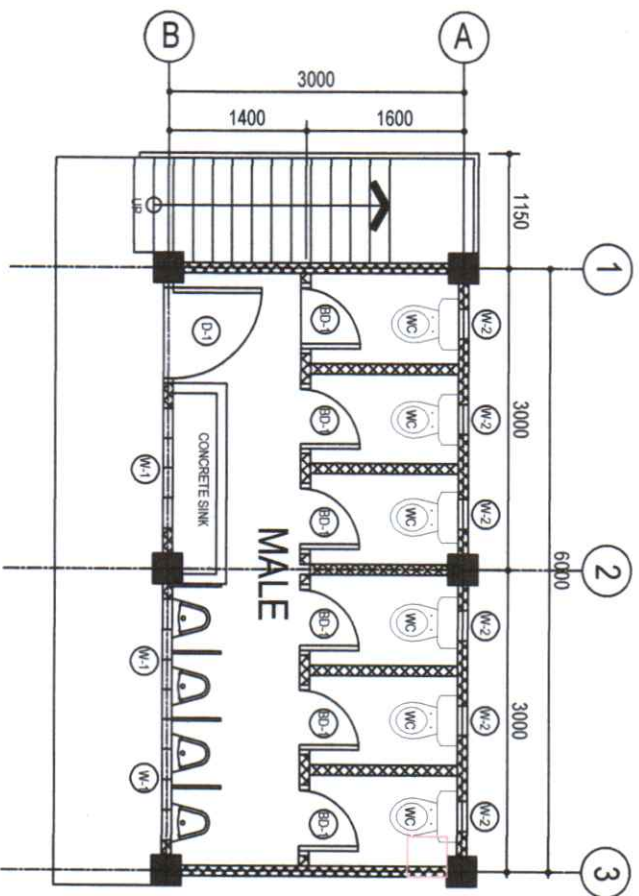

FIRST FLOOR PLAN

SCALE

1:30M

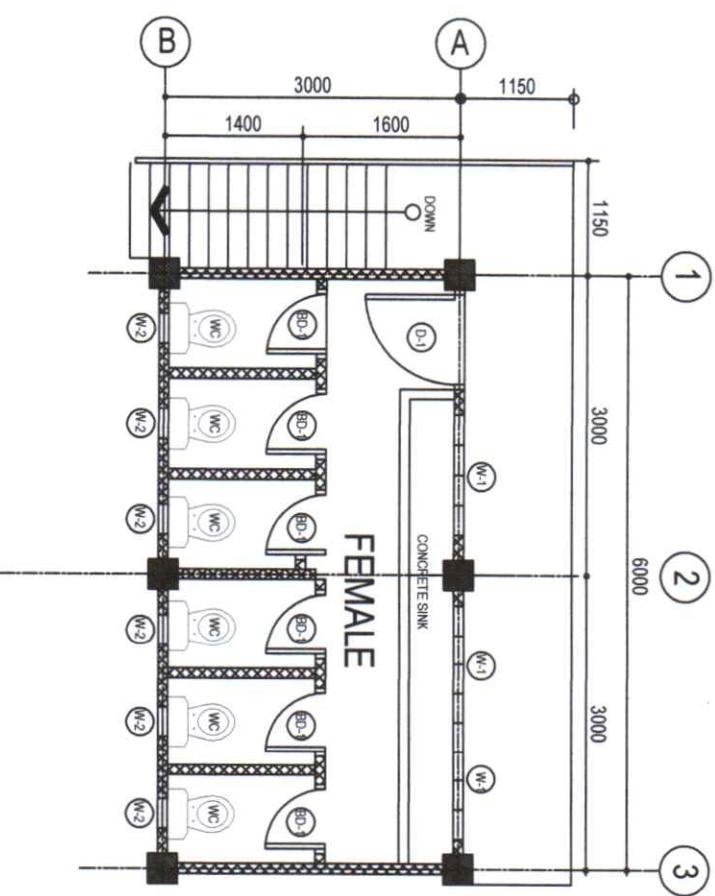

SECOND FLOOR PLAN

SCALE

1:30M



Republic of the Philippines
Cordillera Administrative Region
DEPARTMENT OF EDUCATION
SCHOOLS DIVISION OFFICE OF BAGUIO CITY
082 MILITARY CUT-OFF, BAGUIO CITY

PROJECT TITLE/LOCATION

PREPARED BY

RECOMMENDATION APPROVAL

APPROVED BY

SHEET NO.

PROPOSED CONSTRUCTION/REPAIR OF
COMFORT ROOMS/CLASSROOMS
(COMFORT ROOM 2 (24/125SEATS))


BONIFACIO ELEMENTARY SCHOOL, BAGO DANGMA, B.C.

JENNIFER B. BOLLO
ENGINEER III

ARTHUR TONGCAL
CHIEF SCOD

MARIE CAROLYN B. VERANO, CESO V
Schools Division Superintendent

17
38

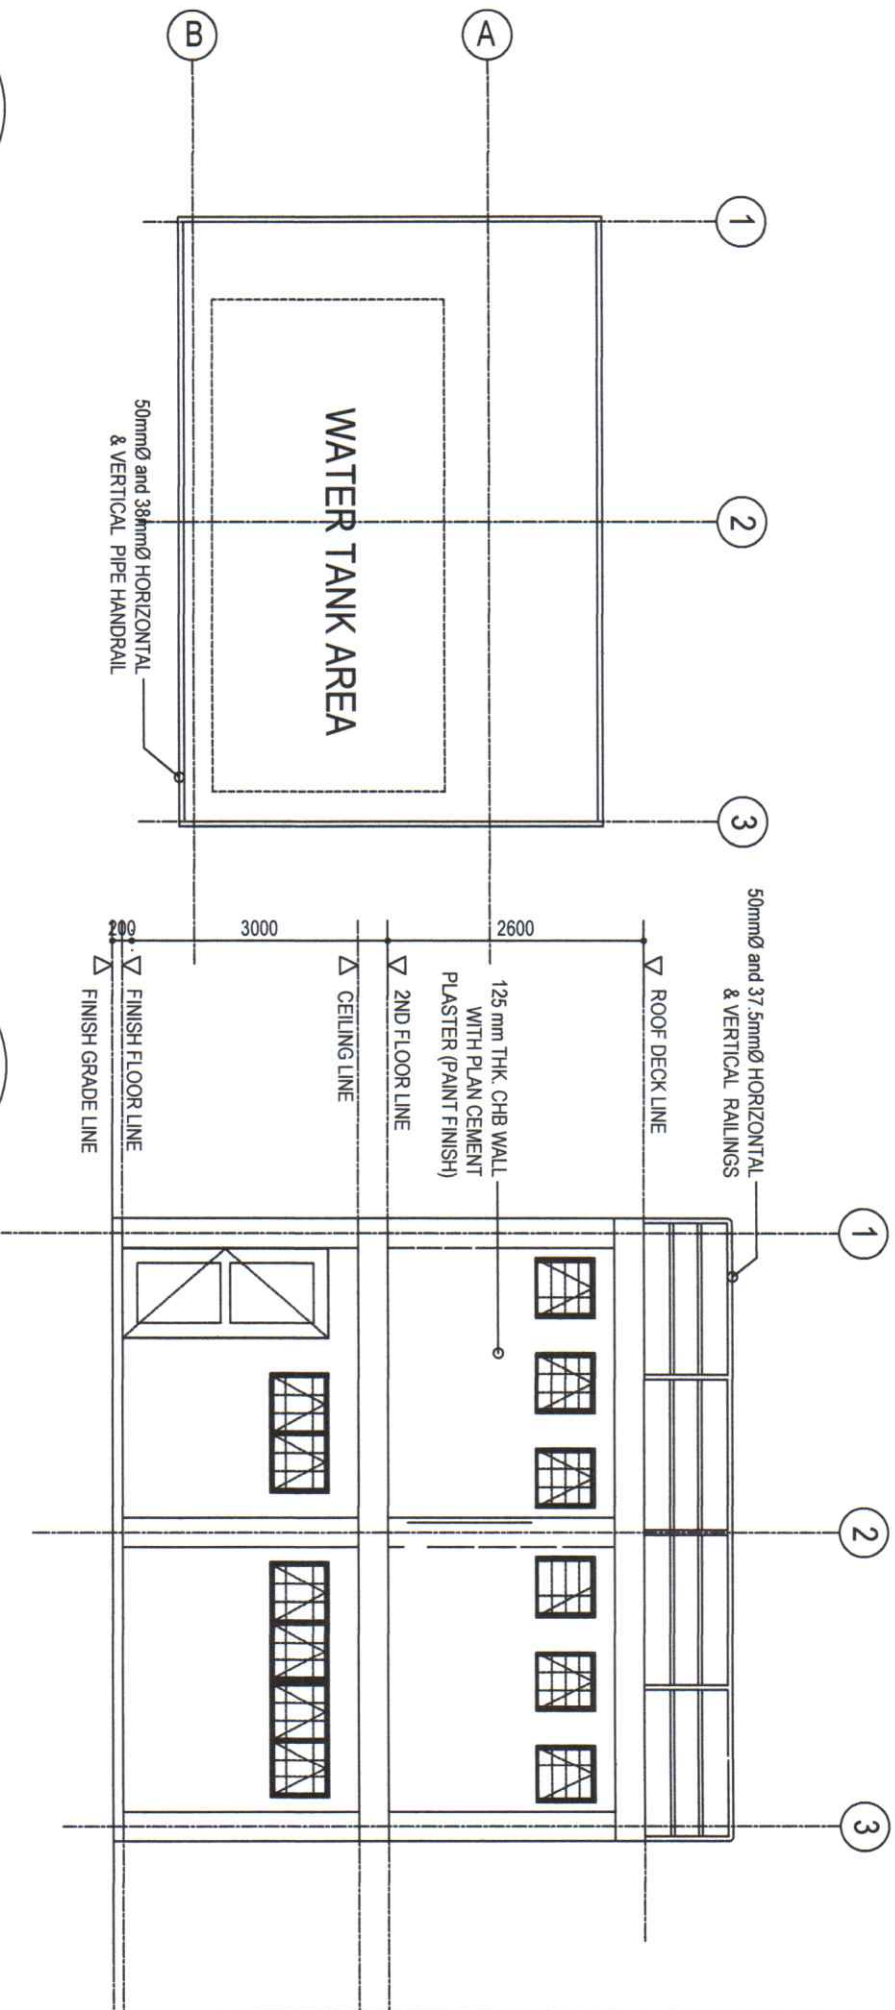

3
A
SCALE
1:30M

4
A
SCALE
1:30M



Republic of the Philippines
Cordillera Administrative Region
DEPARTMENT OF EDUCATION
SCHOOL'S DIVISION OFFICE OF BAGUIO CITY
082 MILITARY CUT-OFF, BAGUIO CITY

PROJECT TITLE/LOCATION

PREPARED BY

RECOMMENDING APPROVAL

APPROVED BY

SHEET NO.

PROPOSED CONSTRUCTION/REPAIR OF
COMFORT ROOMS/CLASSROOMS
COMFORT ROOM 2 (24M, 12SEATS)

BONIFACIO ELEMENTARY SCHOOL, BAOO DANGMA, I.C.



JENNIFER A. SOLIDO
ENGINEER III

ARTHUR TONGKAM
CHIEF SCOD

MARIE CAROLYN B. VERRANO, CESO V
Schools Division Superintendent / 10-29-20

18

3/8

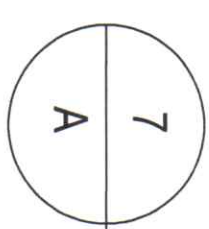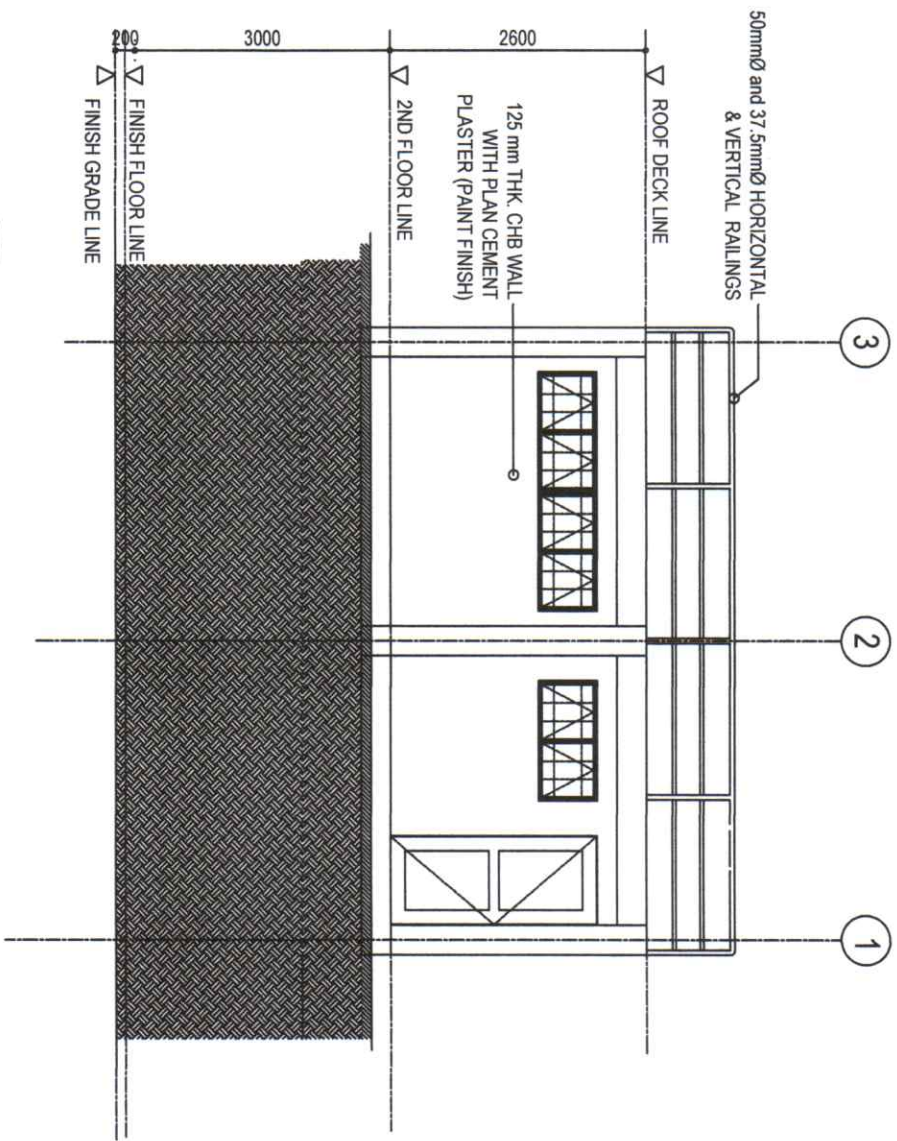

REAR ELEVATION

SCALE

1:30M



Republic of the Philippines
Cordillera Administrative Region
DEPARTMENT OF EDUCATION
SCHOOLS DIVISION OFFICE OF BAGUIO CITY
082 MILITARY CUT-OFF, BAGUIO CITY

PROJECT TITLE/LOCATION

PREPARED BY

RECOMMENDING APPROVAL

APPROVED BY

SHEET NO.


PROPOSED CONSTRUCTION/REPAIR OF
COMFORT ROOMS/CLASSROOMS
COMFORT ROOM 2 (2M, 12SEATS)
BONIFACIO ELEMENTARY SCHOOL, BAO-DANAWA, B.C.

JENNIFER D. POLIDO
ENGINEER III

ARPHIN/TONGAN
CHIEF SCOD

MARIE CAROLYN B. VERANO, CESO V
Schools Division Superintendent

19
78

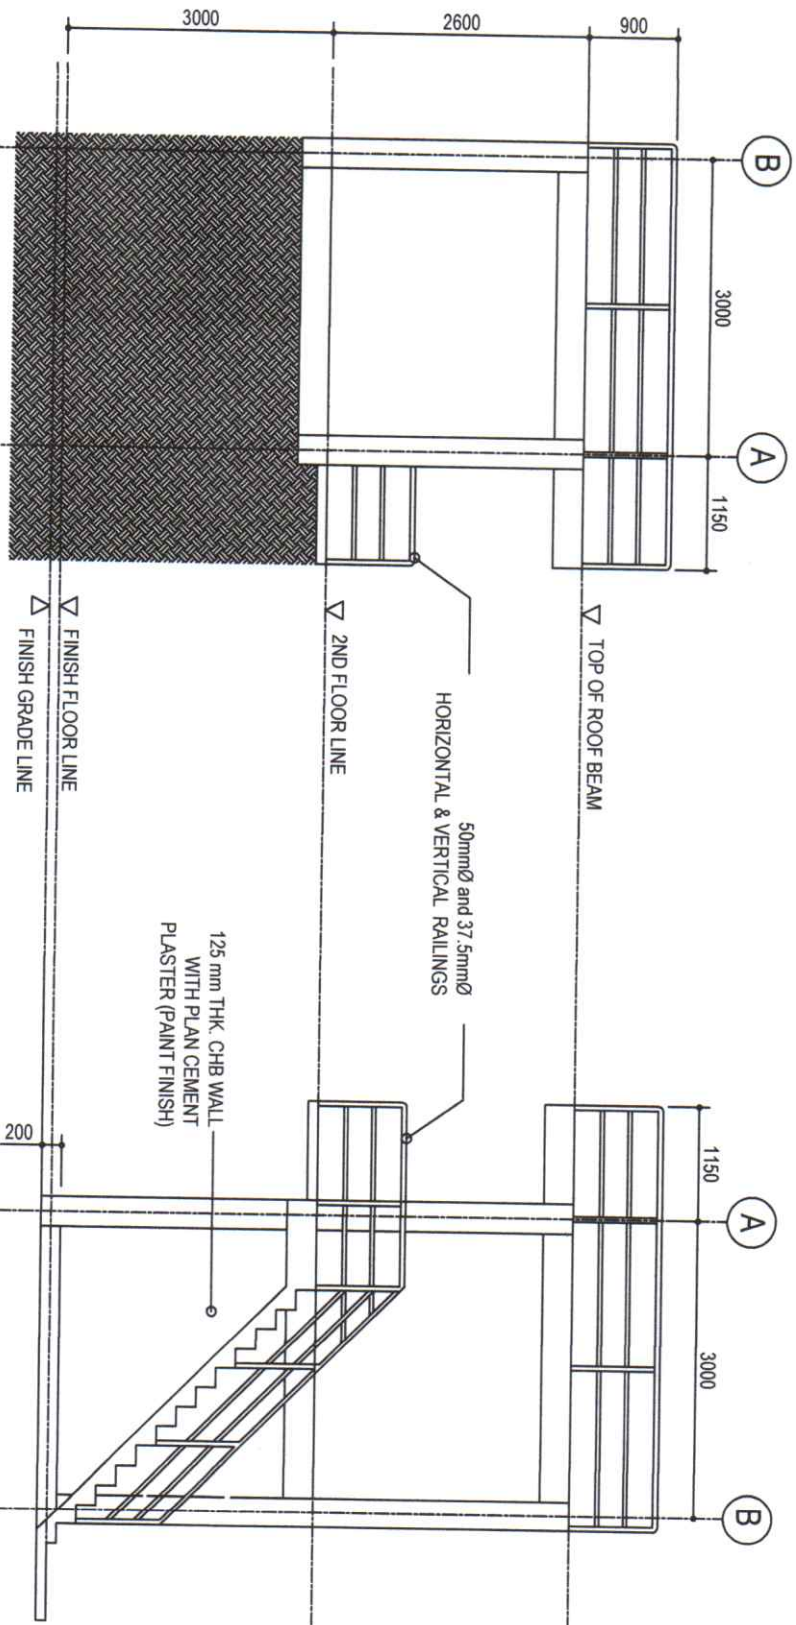

5

RIGHT SIDE ELEVATION

SCALE

6

LEFT SIDE ELEVATION

SCALE



Republic of the Philippines
Cebu Administrative Region
DEPARTMENT OF EDUCATION
SCHOOLS DIVISION OFFICE OF BAKING CITY
082 MILITARY CUT-OFF, BAKING CITY

PROJECT TITLE/LOCATION

PREPARED BY

RECOMMENDING APPROVAL

APPROVED BY

SHEET NO.

PROPOSED CONSTRUCTION/REPAIR OF
COMFORT ROOMS/CLASSROOMS
(COMFORT ROOM 2 (2M, 12SEATS))

JENNIFER A. ROLDO
ENGINEER


ARTHUR TONGAN
Chief SCOO

MARIE CAROLYN B. VERANO, CESO V
Schools Division Superintendent

20

10-29-20

38

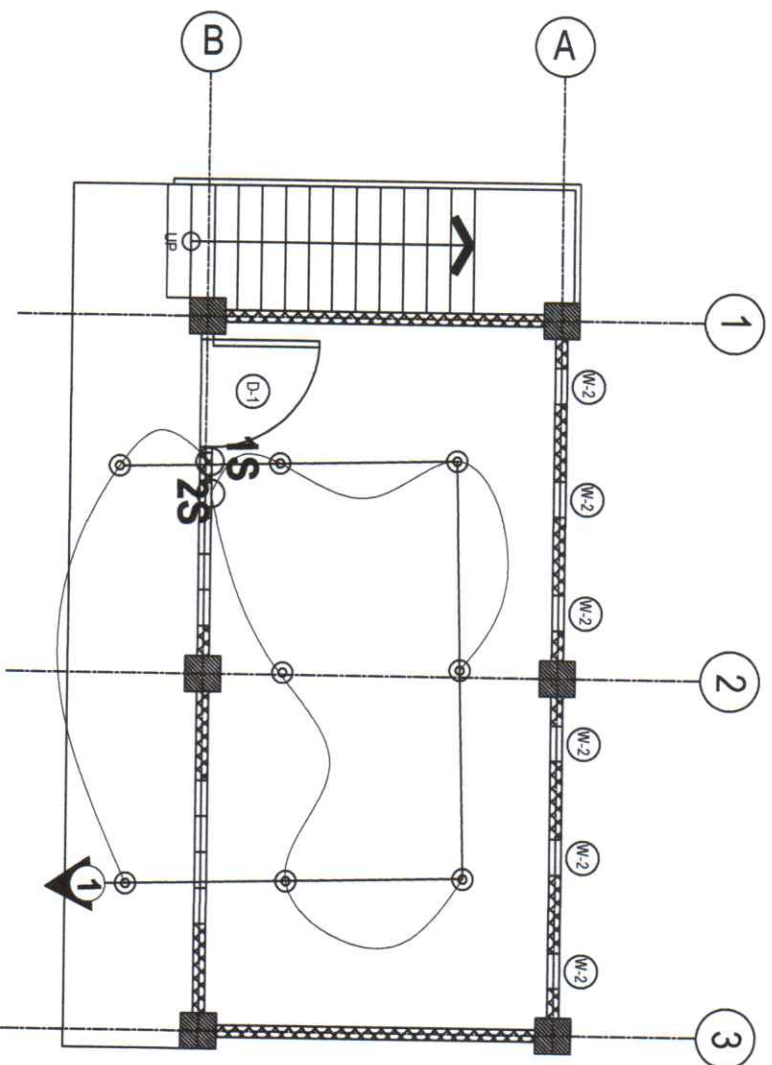

1
E

TYPICAL LIGHTING LAY-OUT

SCALE

1:25M



Republic of the Philippines
Cordillera Administrative Region
DEPARTMENT OF EDUCATION
SCHOOLS DIVISION OFFICE OF BAGUIO CITY
082 MILITARY CUT-OFF, BAGUIO CITY

PROJECT TITLE/LOCATION

PREPARED BY

RECOMMENDING APPROVAL

APPROVED BY

SHEET NO.

PROPOSED CONSTRUCTION/REPAIR OF
COMFORT ROOMS/CLASSROOMS

COMFORT ROOM 2 (2M, 12SEATS)

BONIFACIO ELEMENTARY SCHOOL, BADO DANGWA, B.C.

JENNIFER D. POLDO

ENGINEER III

ARTUR JOYGANI

CHIEF SCOD

MARIE CAROLYN B. VERANO, CESO V

Schools Division Superintendent

10-24-20

21

38



Republic of the Philippines
Department of Education
Office of the Regional Director
Region 10
Baguio City

PROJECT and LOCATION

CONSTRUCTION/REPAIR OF
COMFORT ROOMS/CLASSROOMS
CONCEPT ROOM 2 (25TY, 12 SEATS)

PREPARED BY:

JENNIFER D. ROLDANO
Engineer III

RECOMMENDING APPROVAL by:

ARTHUR JONGAN
Chief, SGOD

APPROVED by:

MARIE CAROLYN B. VERANO, CESO V
School Division Superintendent


SHEET CONTENTS

AS SHOWN

SHEET NO.

22

38

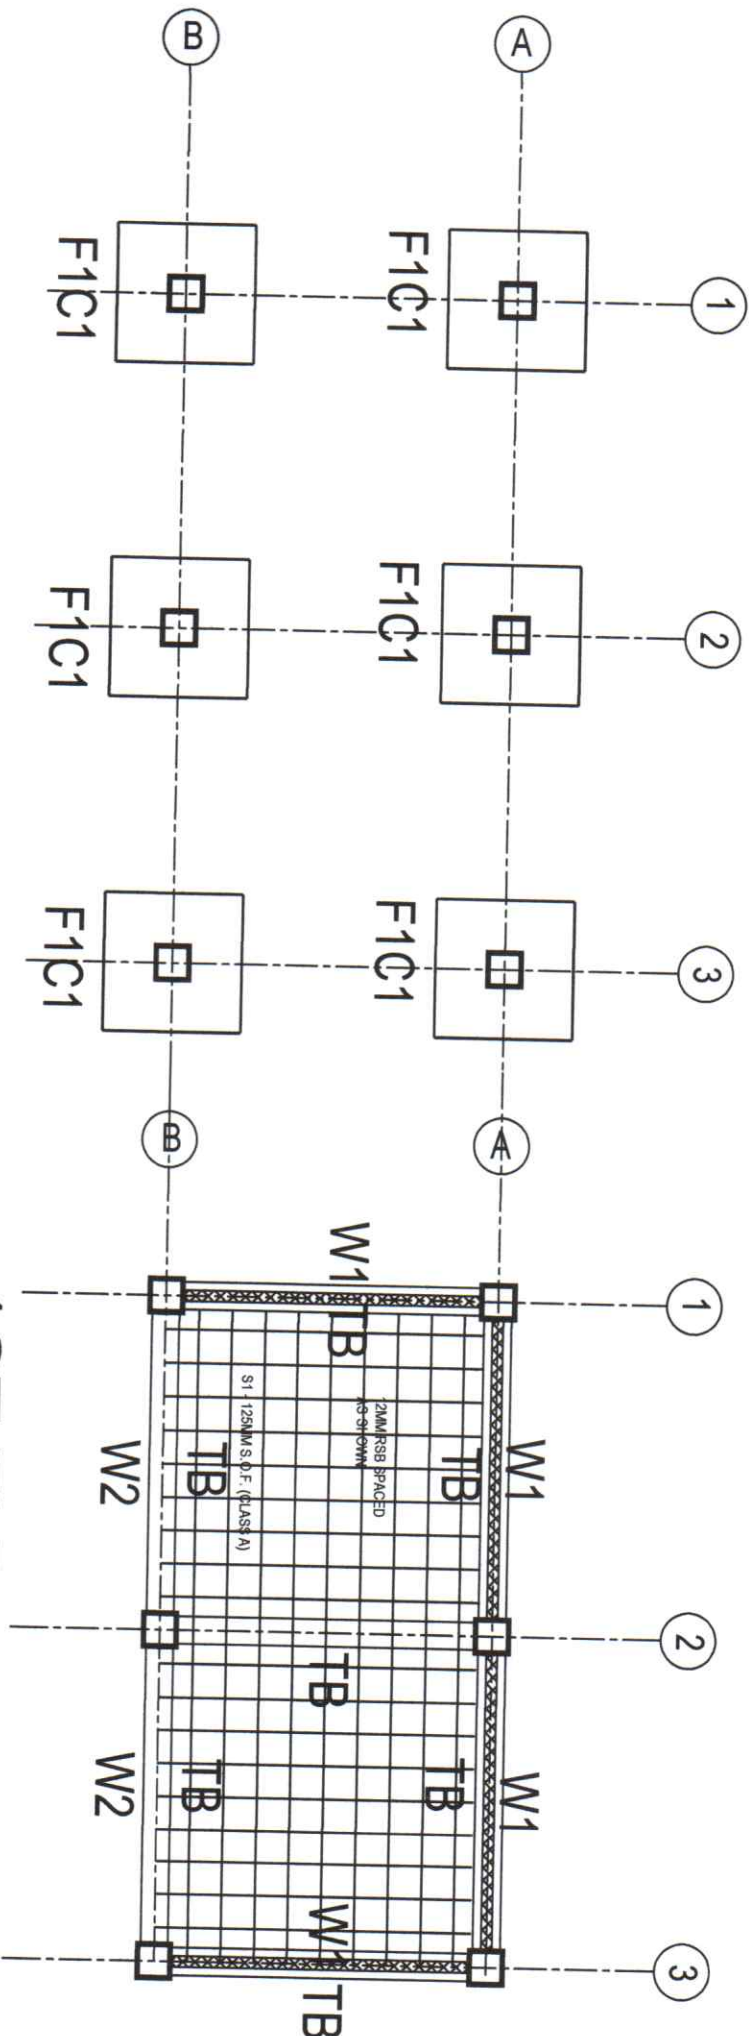

FOUNDATION PLAN

1ST FLR FRAMING PLAN

1


SCALE

1:60M

2

SCALE

1:60M

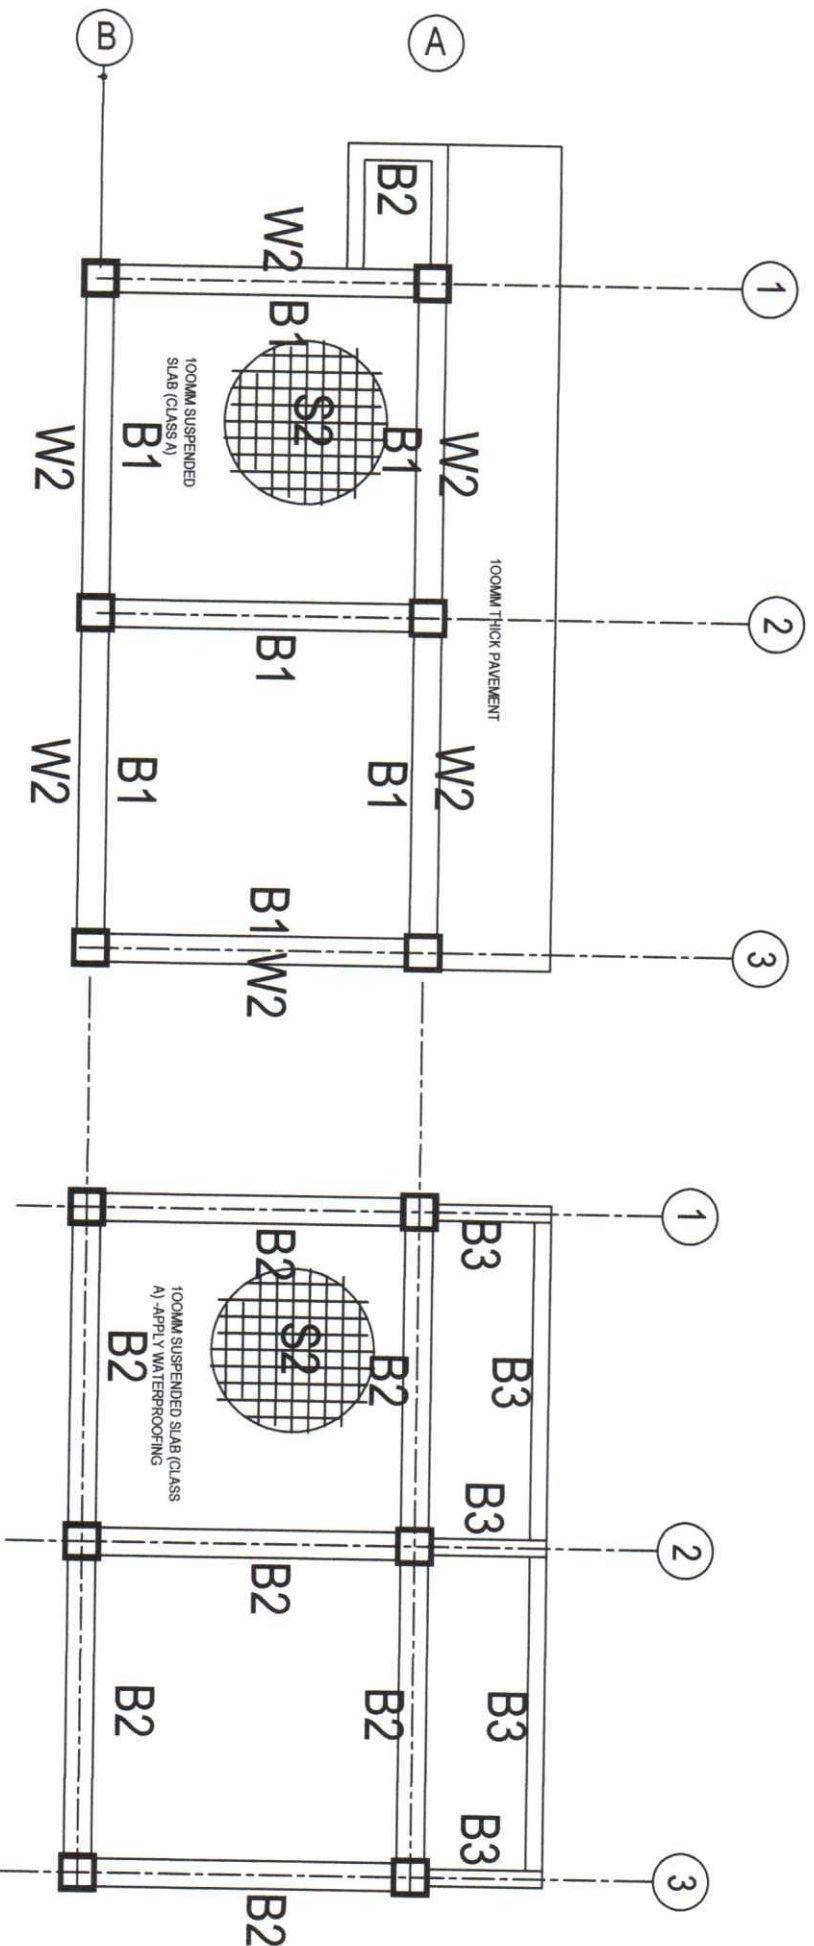

2ND FLR FRAMING PLAN

3

SCALE

1:60M

ROOF DECK FRAMING PLAN

4

SCALE

1:60M



Republic of the Philippines
Department of Education
Office of the Regional Director
Region III - Baguio City
082 Military Out-Post, Baguio City

PROJECT and LOCATION

CONSTRUCTION/REPAIR OF
COMFORT ROOMS/CLASSROOMS

PREPARED by:

JENNIFER M. POLIDO
Engineer III

RECOMMENDING APPROVAL by:

ARTHUR TONGAN
Chief, SCOD

APPROVED by:

MARIE CAROLYN B. VERANO, CESO V
Schools Division Superintendent

SHEET CONTENTS

AS SHOWN

SHEET NO.

23

7/6



ABONGAO ELEMENTARY SCHOOL

DATE:




DATE:

DATE:

10-29-20

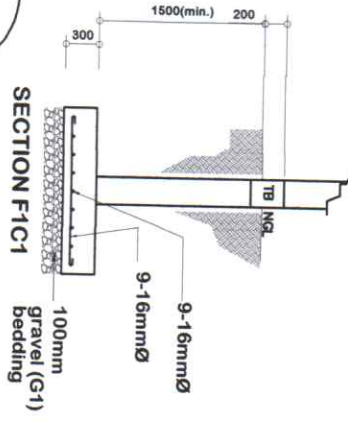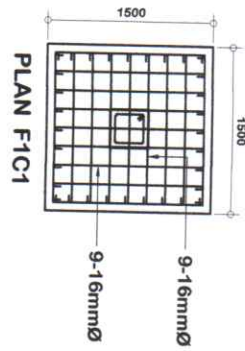

5 COLUMN FOOTING DETAIL

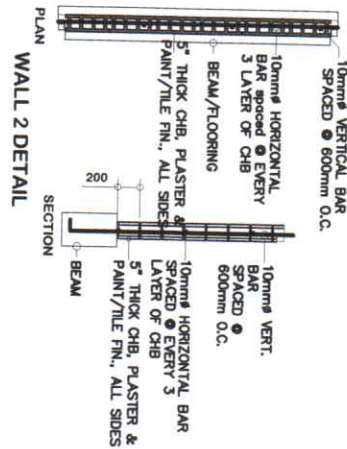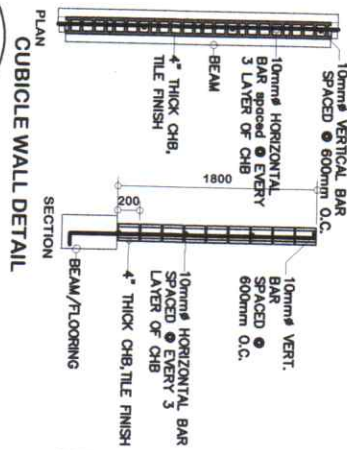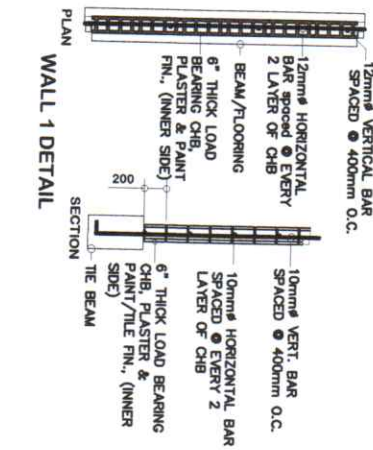

6 WALL DETAILS

PROJECT and LOCATION
 CONSTRUCTION/REPAIR OF
 COMFORT ROOMS/CLASSROOMS
 ABOG-ADAO ELEMENTARY SCHOOL

PREPARED by:
 JENNIFER D. ROLDANO
 Engineer III
 DATE:

RECOMMENDING APPROVAL by:
 ARTURO TILGON
 Chief, SCOD
 DATE:

APPROVED by:
 MARIE CARDEN B. VERANO, CESO V
 Schools Division Superintendent
 DATE: 10-29-18

SHEET CONTENTS

SHEET NO.

AS SHOWN



24

38

10MM Ø RSB (TOP BARS) SPACED @ 300MM O.C.B.W

10MM. ° CUT RSB
SPACED IN BETWEEN TOP BARS

100MM. THICK SLAB
10MM. Ø RSB(TEMP BARS)
SPACED AT 300MM. OCBW

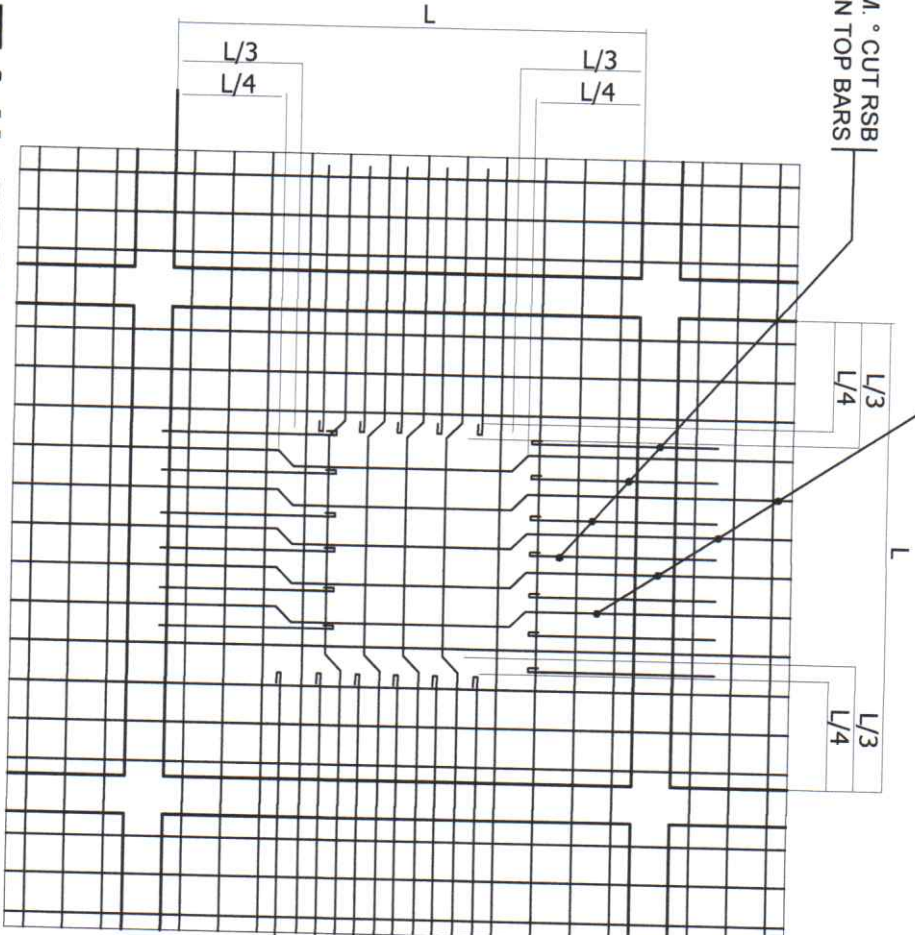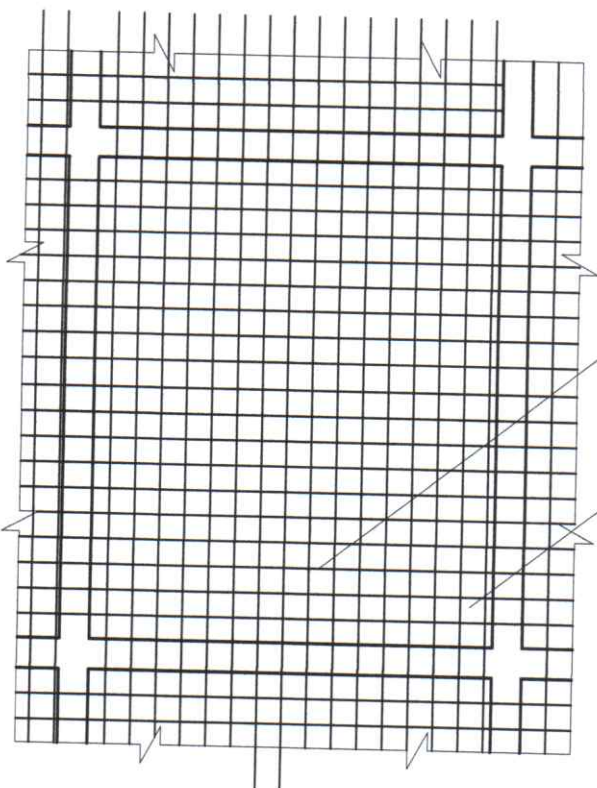

NOTE:

Minimum splice length for slab rebars must be 600mm placed alternately on opposite directions.

TEMP. BARS

S2 DETAIL CUT BARS & TOP BARS BENT AS SHOWN

7
S

SCALE

NTS



Republic of the Philippines
Department of Education
Office of the Regional Director
SPO - BAGUIO CITY
022 Military Cdr. off. Baguio City

PROJECT and LOCATION

CONSTRUCTION/REPAIR OF
COMFORT ROOMS/CLASSROOMS

PREPARED BY

JENNIFER B. ROLLO
Engineer III

DATE:

RECOMMENDING APPROVAL BY:

ARTURO TONGAN
Chief, SSGD

DATE:

APPROVED BY:

MARIE CAROLYN B. VERANO, CESO V
Schools Division Superintendent

DATE:

SHEET CONTENTS

AS SHOWN

SHEET NO.

25

38

PROJECT and LOCATION
 CONSTRUCTION/REPAIR OF
 COMFORT ROOMS/CLASSROOMS
 ARBONFADO ELEMENTARY SCHOOL

PREPARED BY:
 JENNIFER P. ROLDANO
 Engineer III
 DATE:

RECOMMENDING APPROVAL BY:
 ARTHUR HORGAN
 Chief, SCOD
 DATE:

APPROVED BY:
 MARIE CAROLYN B. VERANO, CESO V
 Schools Division Superintendent
 DATE: 10-29-10



SHEET CONTENTS


 
 

 
SHEET NO.

AS SHOWN

26

38

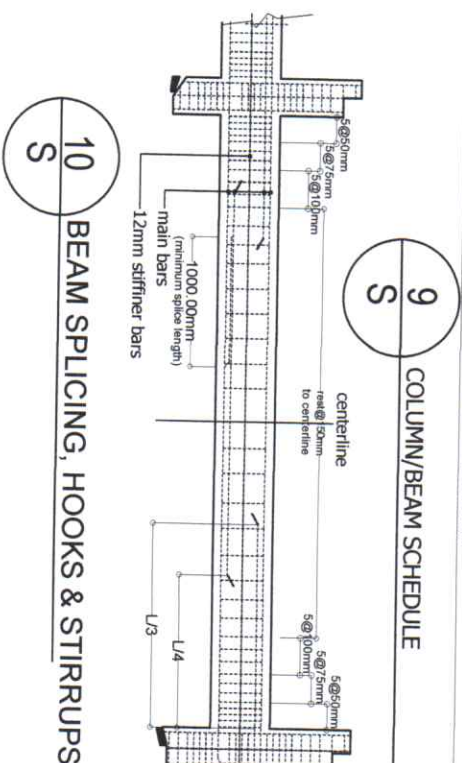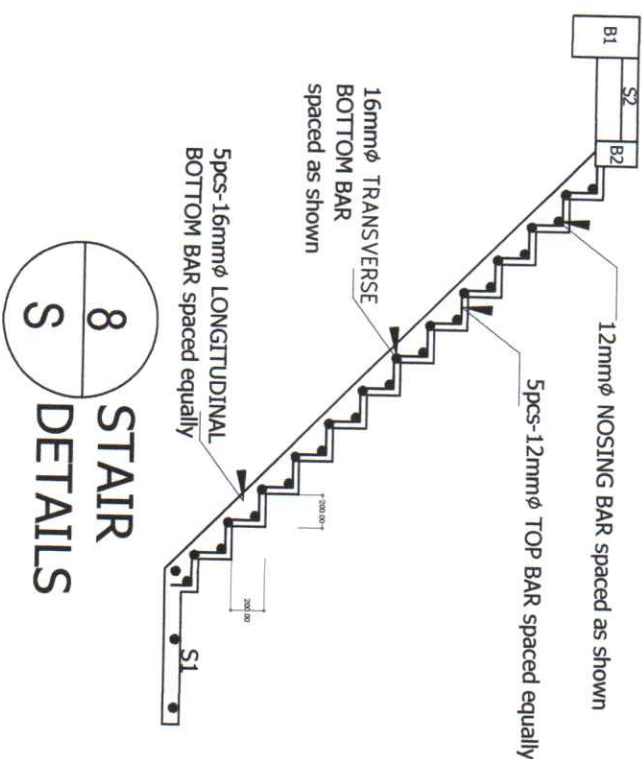

| TIERS | C1 | TB | B1 | B2 | B3 |
|---|---|--|--|--|--|
| 16mm DIAGONAL BARS SPACED @ 50mm, 5@ 75mm, 5@ 100mm and REST @ 150mm up to CENTERLINE |  |  |  |  |  |





Republic of the Philippines
Department of Education
Division Office - Marikina City
School Division Office - Marikina City

PROJECT & LOCATION

PROPOSED CONSTRUCTION/REPAIR OF CONCRETE
ROOMS/CLASSROOMS AT BONGFACOS ES

PREPARED BY:

JENNIFER N. ALDINO
Engineer II

RECOMMENDING APPROVAL BY:

ARTHUR TORREALBA
Chief, ESOS


APPROVED BY:


MARIE CAROLYN B. VERANO, CESO V
School Division Superintendent

SHEET NO.

29
48

ELEVATION B (scale 1:75m)

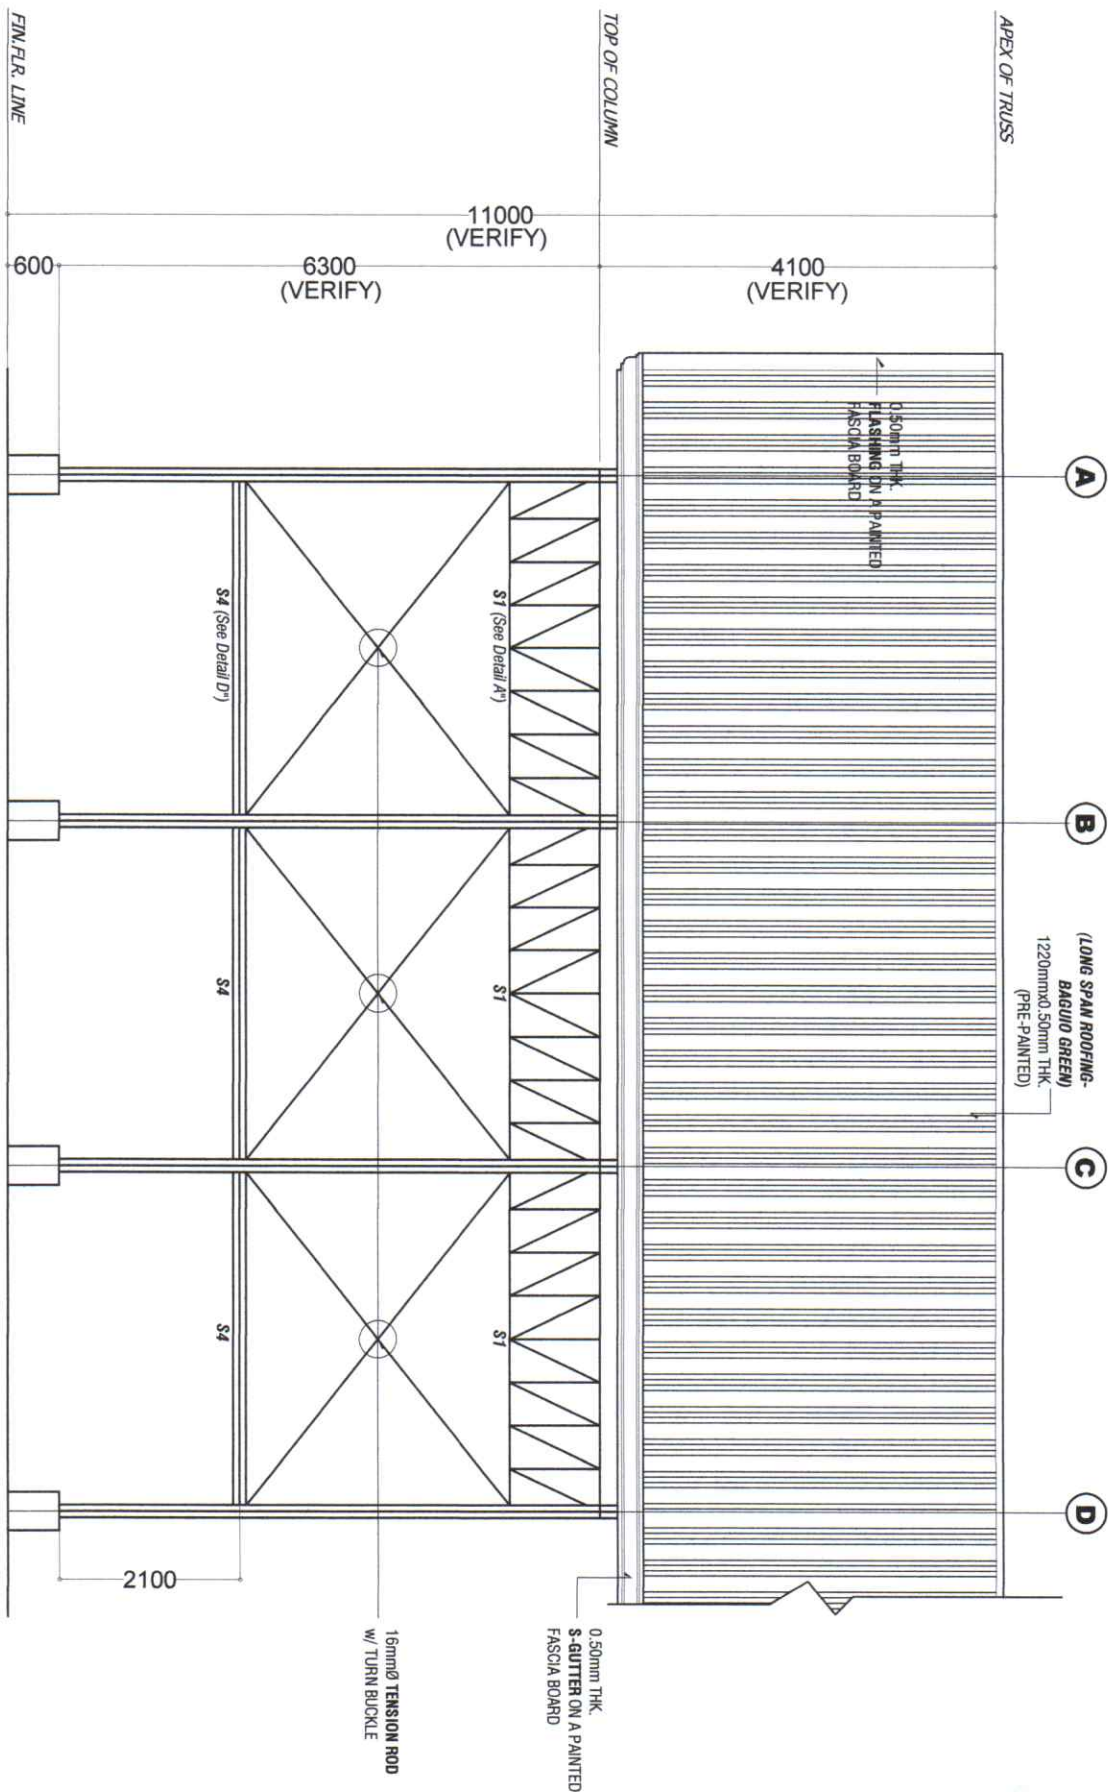

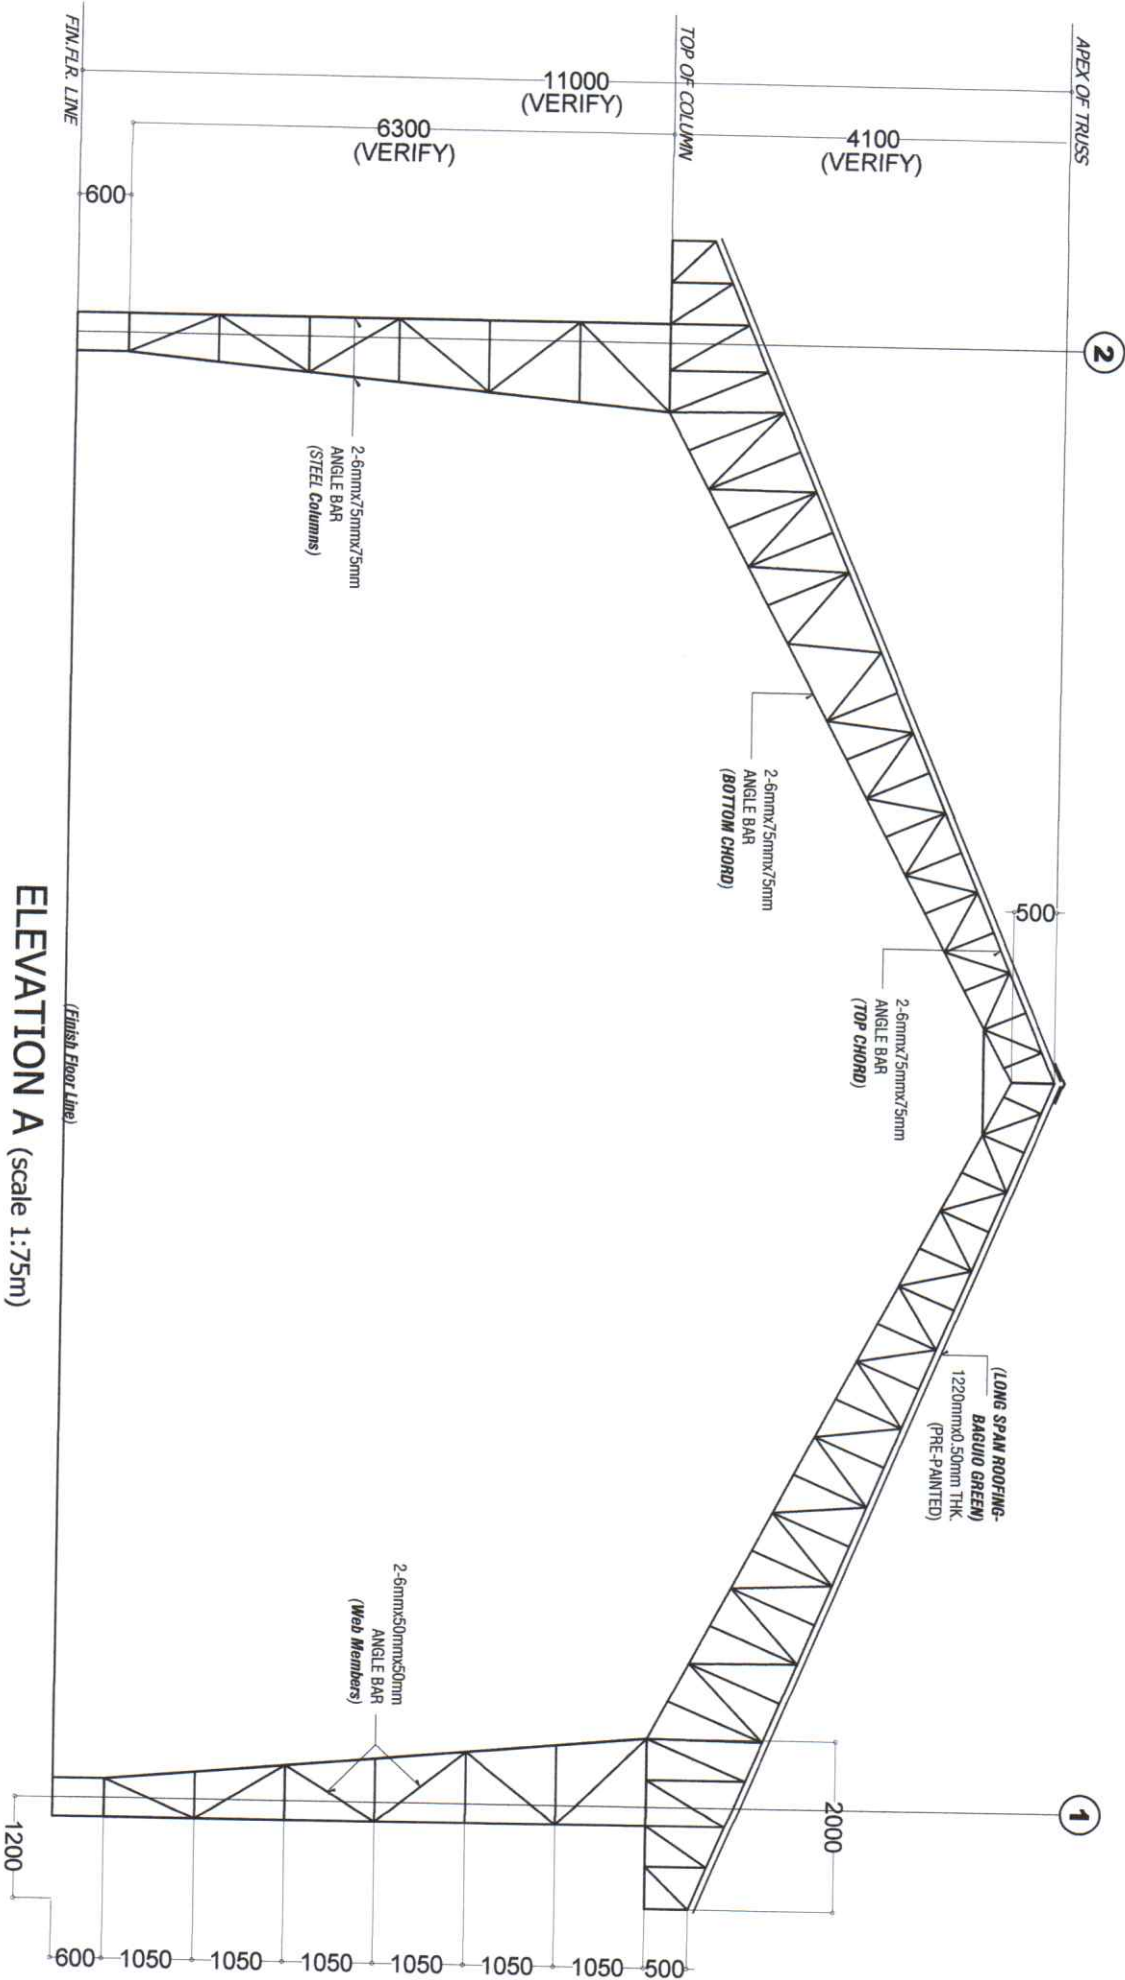

ELEVATION A (scale 1:75m)



Republic of the Philippines
Department of Education
Division Office - Baguio City
SCHOOLS DIVISION OFFICE - BAGUIO CITY

PROJECT & LOCATION

PROPOSED CONSTRUCTION/REPAIR OF COMFORT ROOMS/CLASSROOMS AT BONIFACIOS COOKING AREA

PREPARED BY:

JENNIFER D. PANGLO
Engineer II

RECOMMENDING APPROVAL BY:

ANTHONY TINGGIAN
Civil/SCOD

APPROVED BY:

MARIE CAROLYN A. VERANO, CESO V
Schools Division Superintendent

SHEET NO.

30
38

10-29-20



Republic of the Philippines
Department of Education
Division Office - Marikina City
SCHOOL'S DIVISION OFFICE
0801 MALIBY OUT-POST, MARIKINA CITY

PROJECT & LOCATION

PROPOSED CONSTRUCTION/REPAIR OF CONCRETE
ROOMS/CLASSROOMS AT BONGRADO ES

COOKING AREA

PREPARED BY:

JENNIFER A. POLINO
Engineer III

RECOMMENDING APPROVAL BY:


ARTURO M. JACOB
Chf. Sec'd

APPROVED BY:

MANIE CARDIYA B. VERANO, CESO V
Schools Division Superintendent

SHEET NO.

31
38

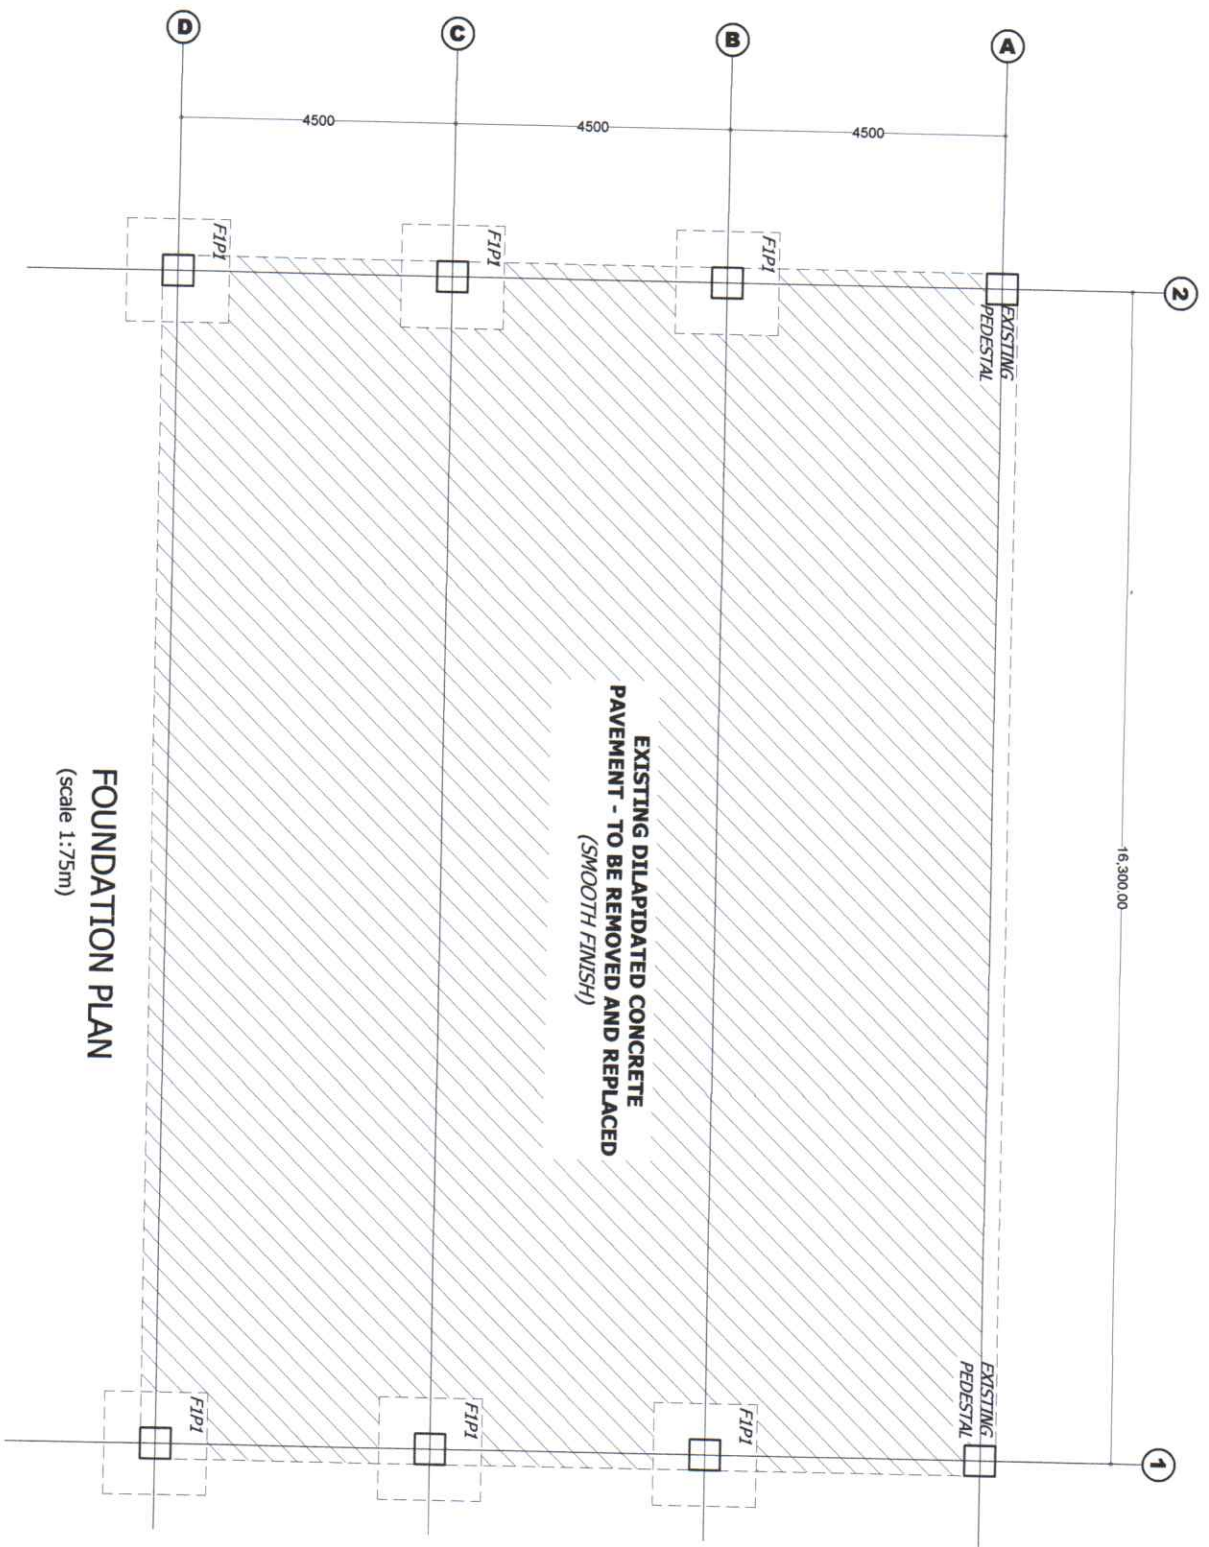



Republic of the Philippines
Department of Education
SCHOOL DIVISION OFFICE - BANGAL CITY
SCHOOL DIVISION OFFICE - BANGAL CITY

PROJECT & LOCATION

PROPOSED CONSTRUCTION/REPAIR OF COMFORT
ROOMS/CLASSROOMS AT BANGALCROSS

COOKING AREA

PREPARED BY:

JENNIFER D. PEREZ
Engineer II

RECOMMENDED APPROVAL BY:

ARTHUR L. LUNA
Chief Architect

APPROVED:


MARIE CAROLYN A. VERANO, CESO V
Schools Division Superintendent


SHEET NO.

32
76

ROOF FRAMING PLAN

(Scale 1:100m)

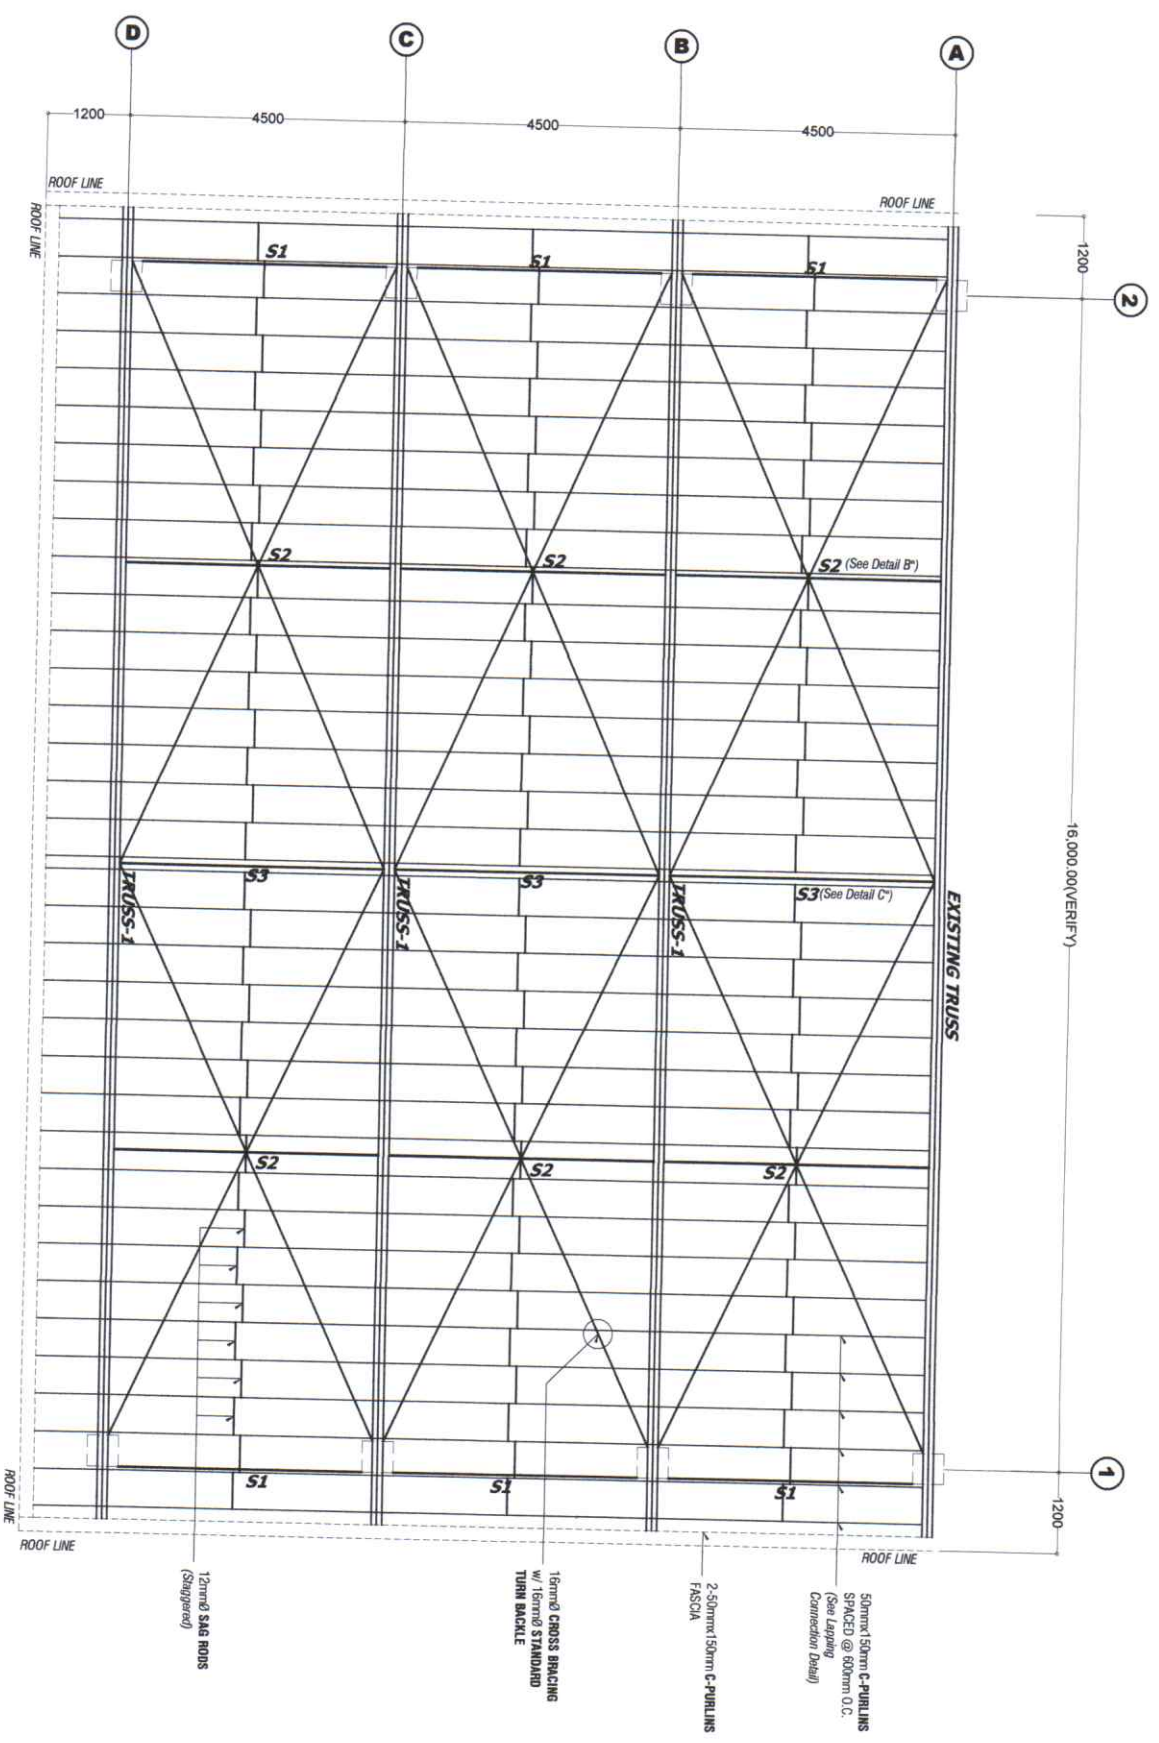

 

PROPOSED CONSTRUCTION/REPAIR OF COMFORT
ROOMS/CLASSROOMS AT BONIFACIO ES

PREPARED BY:
JENNIFER D. RONALDO

RECOMMENDING APPROVAL BY:

Chief, SGOB

MARIE CAROLYN B. VERANO, CESO V
Schools Division Superintendent

Schools Division Superintendent


SHEET NO.



(scale 1:20m)



**FOOTING REBAR EACHWAY
SPACED EQUALLY**

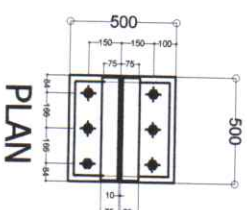

(scale 1:20m)



Republic of the Philippines

Corrilliere Administrative Region
DEPARTMENT OF EDUCATION
SCHOOLS DIVISION OF BAGUIO CITY

PROJECT & LOCATION

PROPOSED CONSTRUCTION/REPAIR OF COMFORT
ROOMS/CLASSROOMS AT BONIFACIO ES

COOKING ABLE

PREPARED by

JENNIFER D. POLLOCK

RECOMMENDING APPROVAL by _____

ARTHUR TINGAN
Chief, SCGD


APPROVED by:

MARIE CAROLYN B. VERANO, CESO V
Schools Division Superintendent

SHEET NO.

34
141

(scale 1:15m)

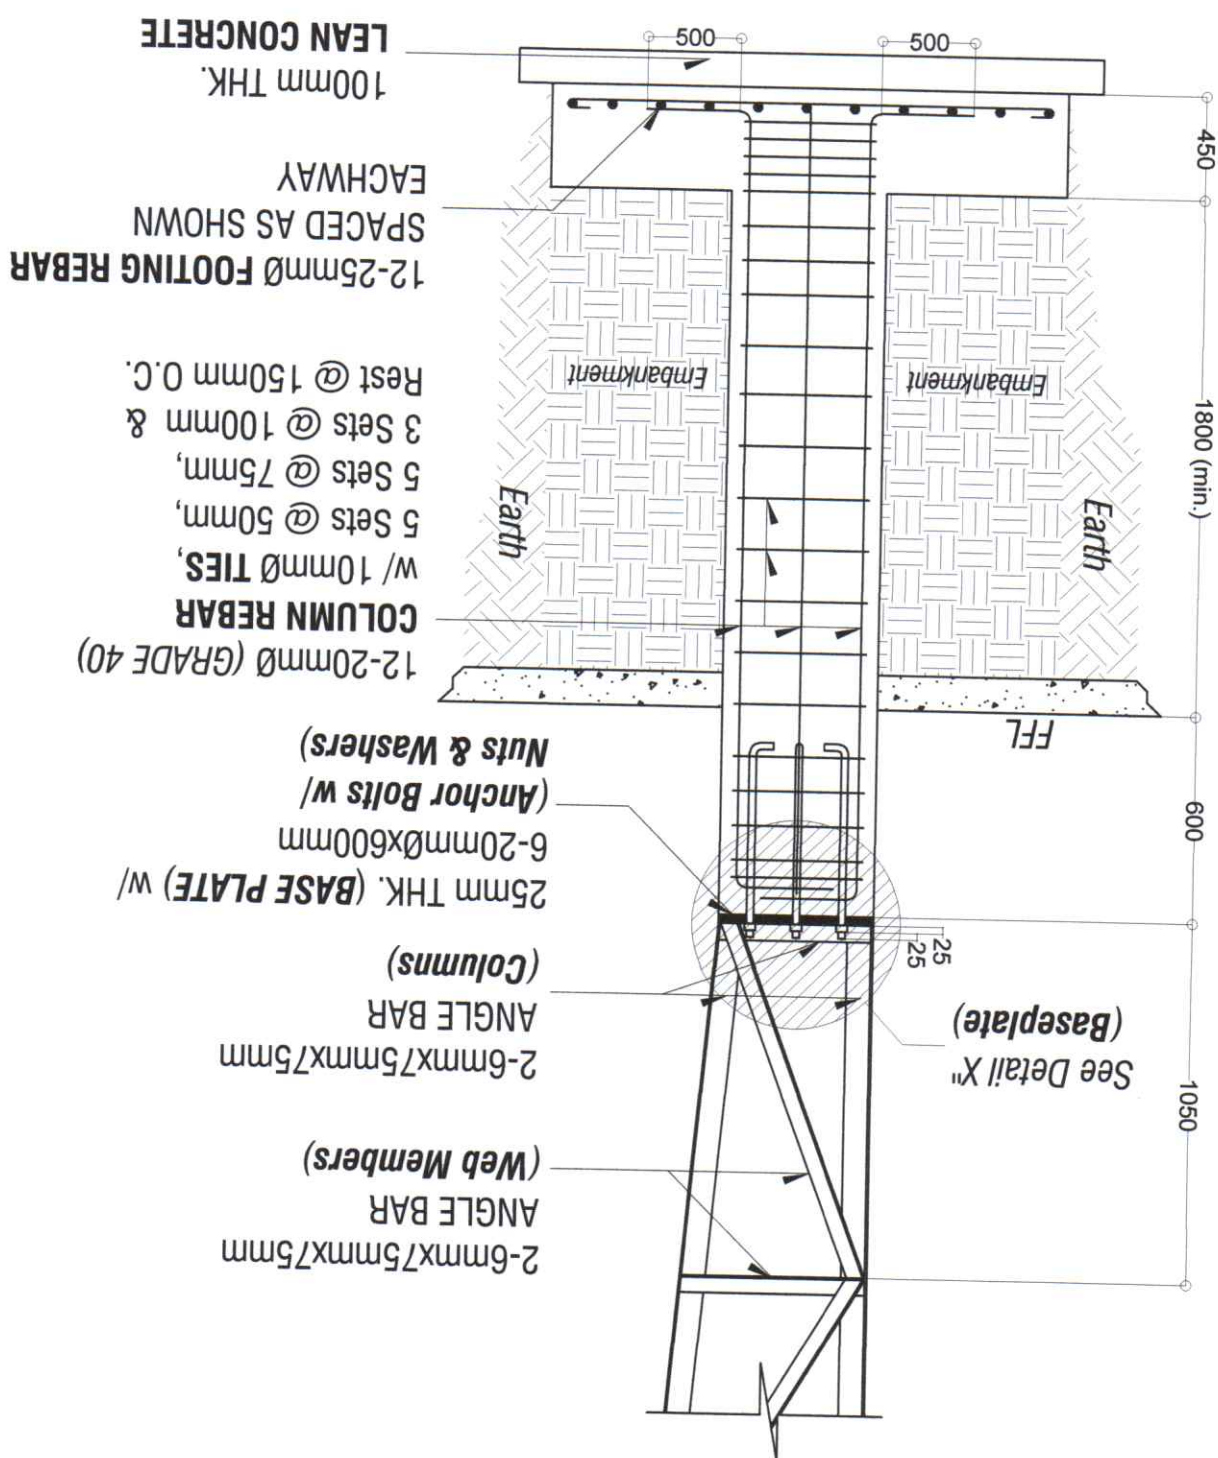



PROJECT & LOCATION

PROPOSED CONSTRUCTION/REPAIR OF COMFORT ROOMS/CLASSROOMS AT BONIFACIO ES

PREPARED by:

JENNIFER D. POTTER

RECOMMENDING APPROVAL by

ARTHUR ROYGA
Chief, SGOD


APPROVED by:

Approved by: 

MARIE CAROLYN B. VERRANO, CESO V
Schools Division Superintendent

SHEET NO.


35

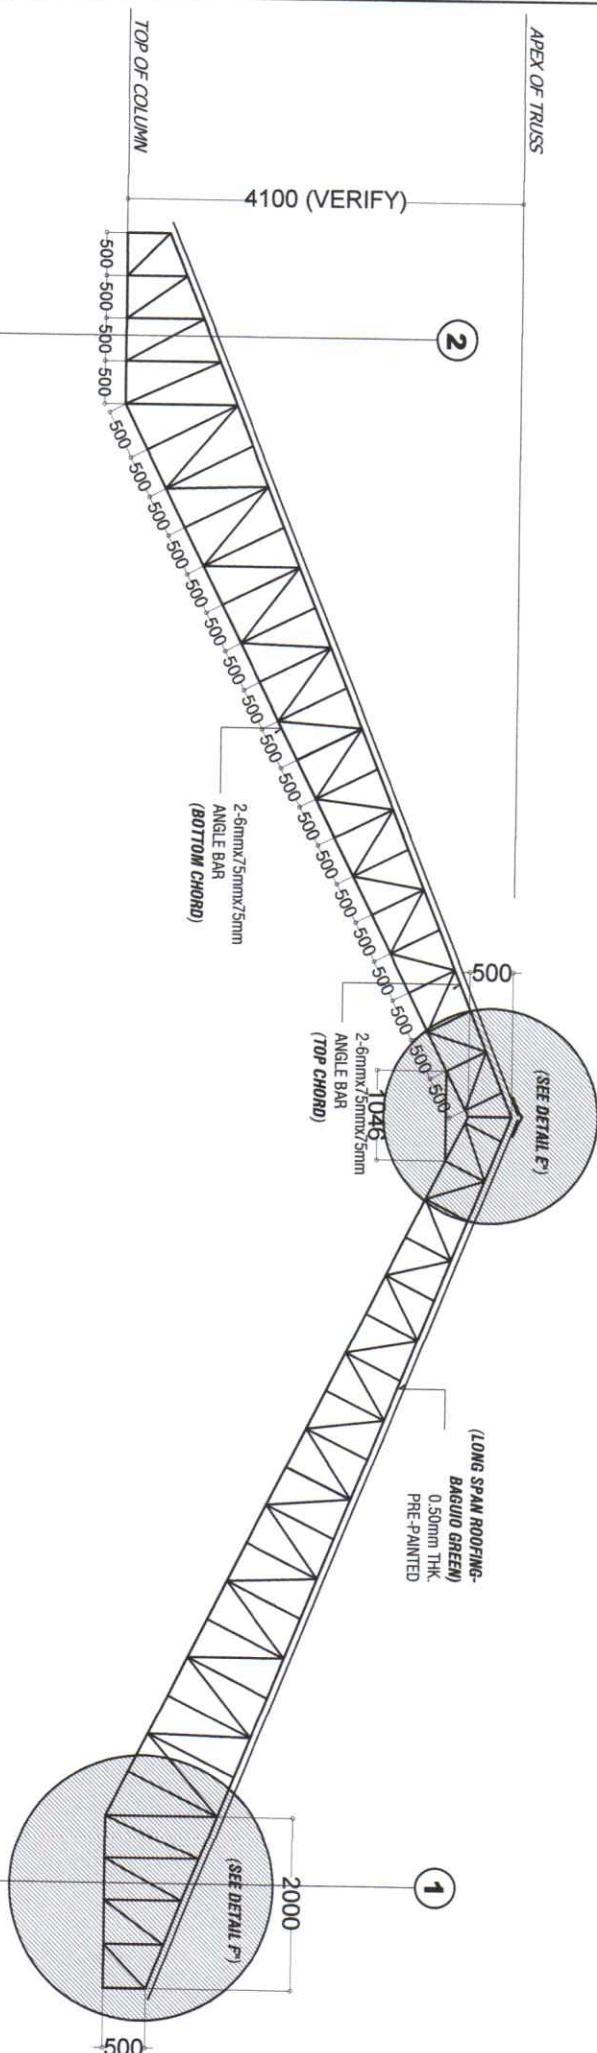

ROOF TRUSS DETAIL

(scale 1:60m)

STIFFENER DETAIL (scale 1:20m)

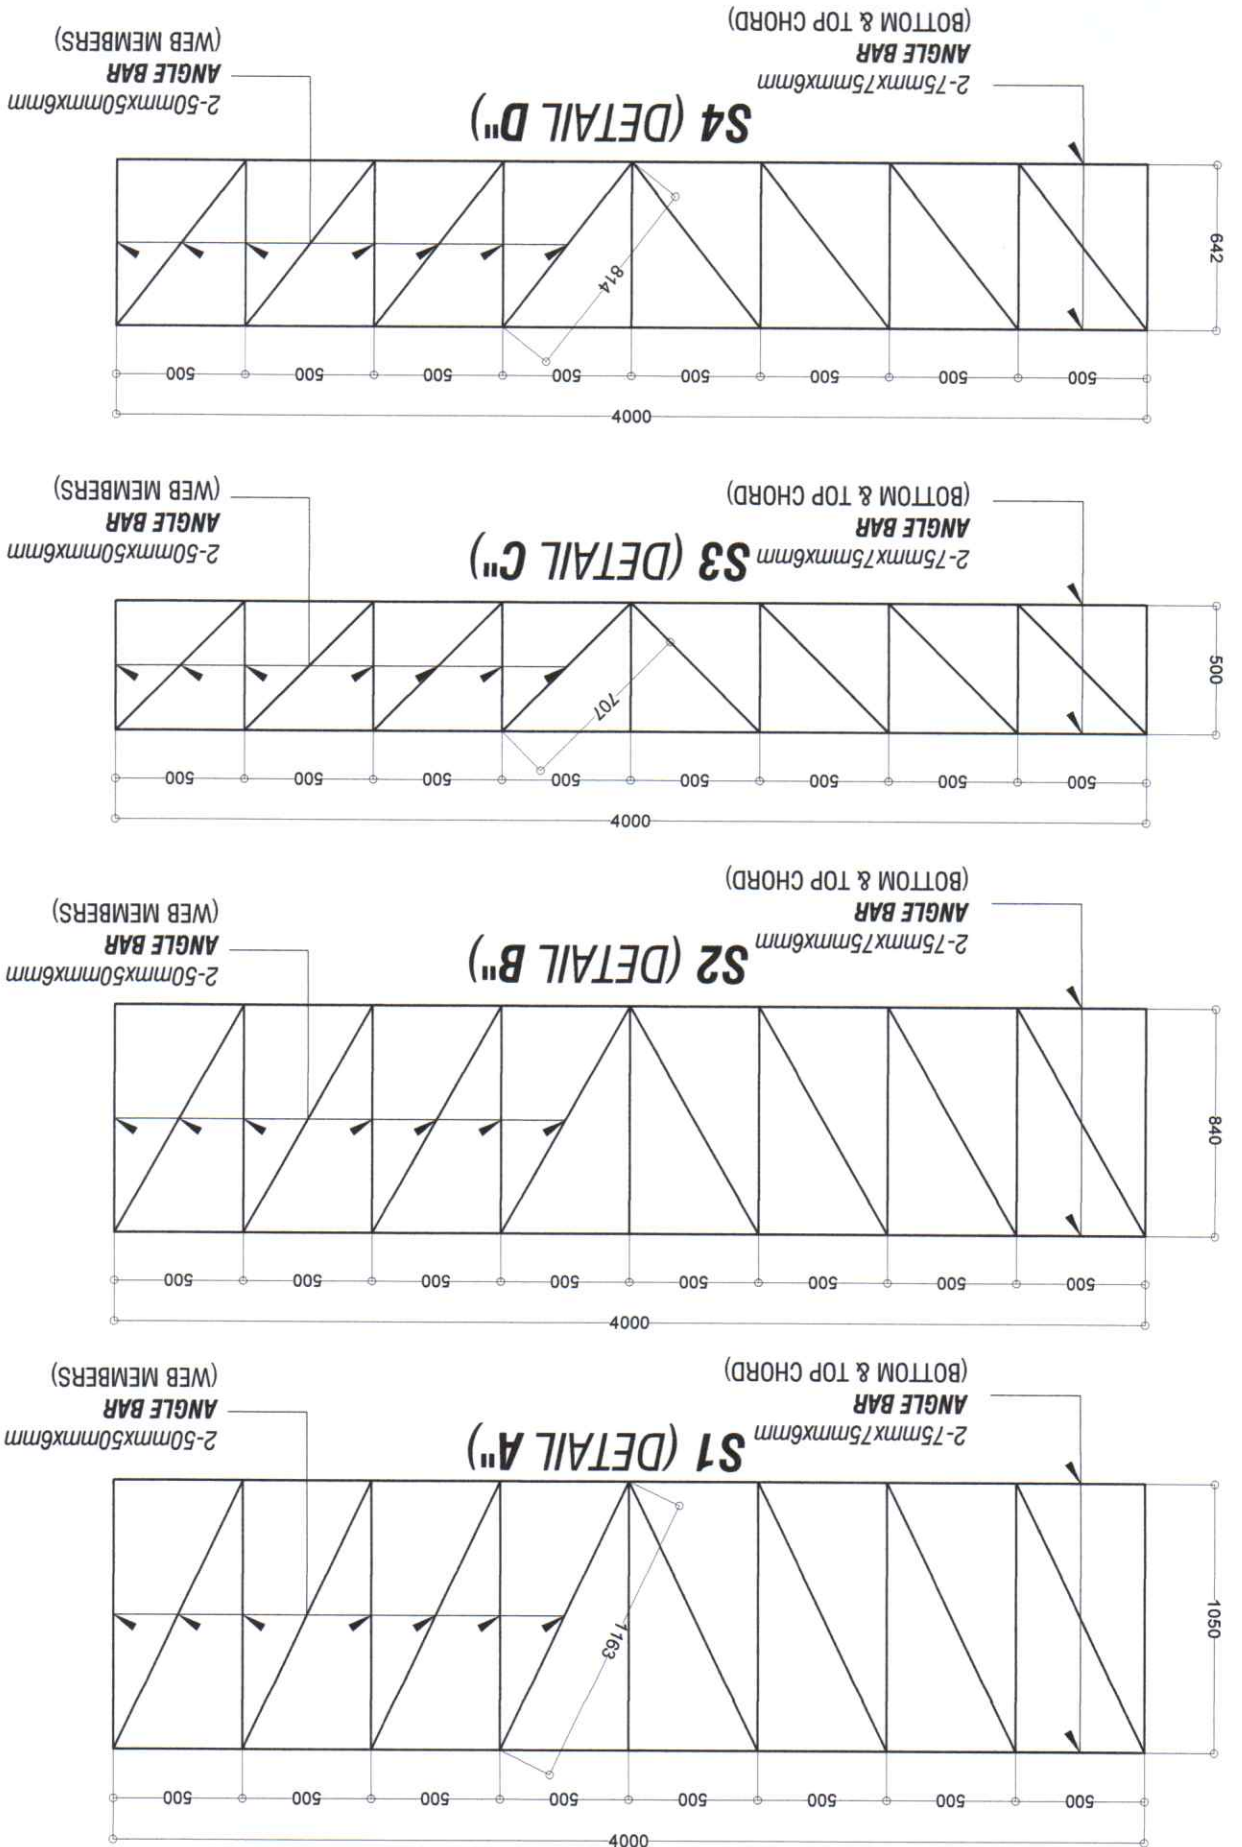

Region 10
 Cordillera Administrative Region
 DEPARTMENT OF EDUCATION
 SCHOOLS DIVISION OFFICE - MARIKINA CITY
 (MARIKINA CITY OFFICE)

PROJECT & LOCATION

PROPOSED CONSTRUCTION/REPAIR OF COMFORT
 ROOMS/CLASSROOMS AT BONIFACIOS

COOKING AREA

PREPARED BY:

JUANITO P. DELA
 Engineer II

RECOMMENDED APPROVAL BY:

MARTIN T. DELA
 Chief, CSO

APPROVED BY:

MARIE CAROLYN A. VERANO, CESO V
 Schools Division Superintendent

SHEET NO.

36



Republic of the Philippines
Department of Education
SCHOOL DIVISION OFFICE - MARIKINA CITY
MARIKINA CITY 7000

PROJECT & LOCATION

PROPOSED CONSTRUCTION/REPAIR OF COMFORT
ROOMS/CLASSROOMS AT BONIFACIO ES

PREPARED BY:

JENNIFER B. NOLLO
Engineer III

RECOMMENDING APPROVAL BY:

APRILYN L. NOLLO
Chief SSCO

APPROVED BY:



MARIE CAROLYN B. VERANO, CESO IV
School Division Superintendent

SHEET NO.

37
38

SPOT DETAIL E" (scale 1:16m)

ELEVATION
(GUSSET PLATE)

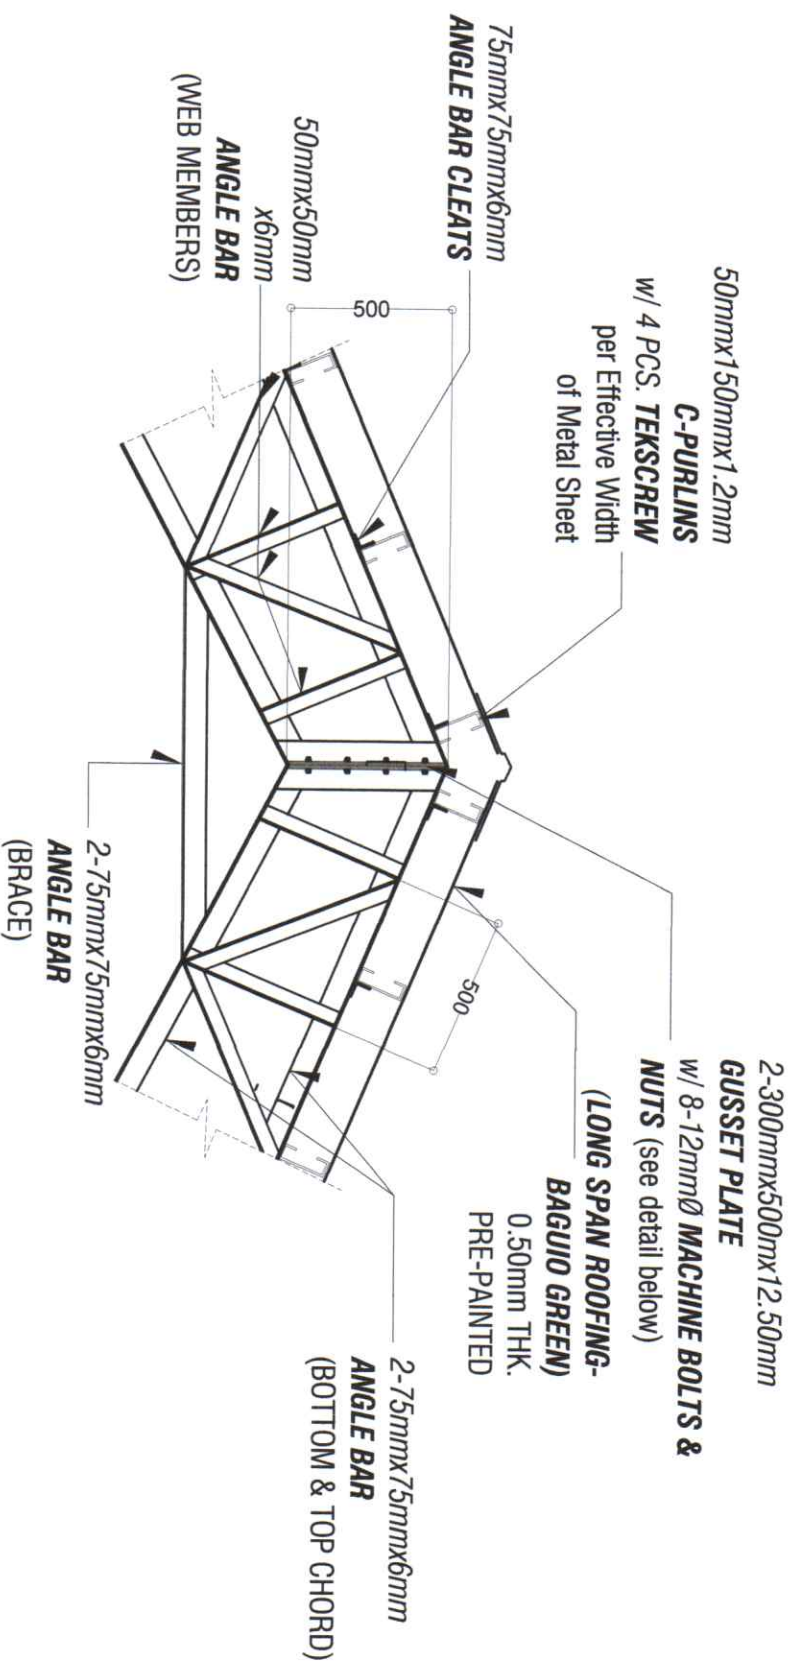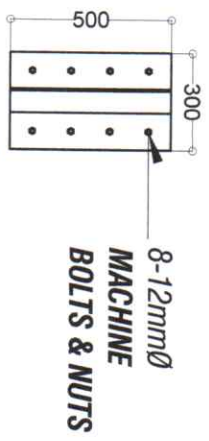



Optilux Integrated Solar Street Light 150W


- All in One Solar Street Light
- Solar Panel: 250 Watts (Monocrystalline)
- Light Source: LED SMD (BridgeLux)
- Motion Sensor: With Build-in Motion Sensor
- Lumious Flux: 15,000 lm
- Battery: Lithium Battery
- Visual Angle: 120 degrees
- Color Temperature: 2700-6500K
- IP Rating: IP65
- Lifetime: 50,000 Hours
- Working Time: 10 hours Full Power/24 hours Half Power

FOR SOLAR PERIMETER LIGHT

Optilux Integrated Industrial Solar Street Light 150W

- All in One Solar Street Light
- Solar Panel: (mono)
- Lumious Flux: 15,000 lm
- Battery: Lithium Battery
- Visual Angle: 120 degrees
- Color Temperature: 6000K-65000K
- Install Height: 7-9 meters
- Light Space: 25-30 meters
- IP Rating: IP65
- Working Time: 10 hours Full Power/24 hours Half Power

FOR SOLAR PERIMETER LIGHT

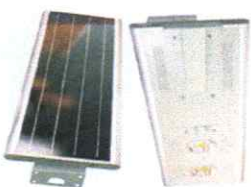

Optilux Integrated Industrial Solar Street Light 150W

- All in One Solar Street Light
- Solar Panel: (mono)
- Lumious Flux: 15,000 lm
- Battery: Lithium Battery
- Visual Angle: 120 degrees
- Color Temperature: 6000K-65000K
- Install Height: 7-9 meters
- Light Space: 25-30 meters
- IP Rating: IP65
- Working Time: 10 hours Full Power/24 hours Half Power

FOR SOLAR PERIMETER LIGHT



High Bay LED Light



- Excellent power variety: 100W, 120 W, 150 W
- Meanwell Driver - Dimmable option available
- Aluminum housing with perspex lens cover
- Compact design with excellent heat dissipation
- Suited for indoor and outdoor use - IP65 Rating
- True 140 Lumens/Watt output from fixture
- Used in conjunction with Analogue and DALI dimming systems
- Certified LM80 report on Nichia chipset and performance - no false claims!
- 45,000 hour lifespan. (65,000 hours if running below ambient temperature of 25°C)
- Variety of colour rings to easily identify power of fixture
- Optional mounting bracket to change to a floodlight fitting also available
- Coloured rings to identify power rating

FOR COVERED COURT LIGHTING

200 Watts Optilux Industrial LED High Bay Light



- Wattage: 200 Watts
- Lumens: 20000lm
- Lighting Angle: 45° ~ 90° ~ 120°
- Voltage: AC85V/265V
- Burning Hours: >50,000
- Color: Warm White, Nature White & Pure White
- Lamp Body Material: Aluminum Housing + Acrylic Lens + Reflector

FOR COVERED COURT LIGHTING



Republic of the Philippines
Department of Education
SCHOOLS DIVISION OFFICE - MARIKINA CITY
800 MALIBYAN CLOFF, MARIKINA CITY

PROJECT & LOCATION

PROPOSED CONSTRUCTION/REPAIR OF COMFORT ROOMS/CASEROOMS AT BONGRADOES

ELECTRIFICATION

DESIGNED BY:

JESTER SPINA, CALATOG
Electrical Engineer

RECOMMENDING APPROVAL BY:

ARTHUR TIOGIAN
Chief Engineer

APPROVED BY:

MAHE EDWIN V. B. VERANO, CESO V
Schools Division Superintendent

SHEET NO.

38
38

10-29-25