


FIRST FLOOR PLAN

SCALE

1:30M

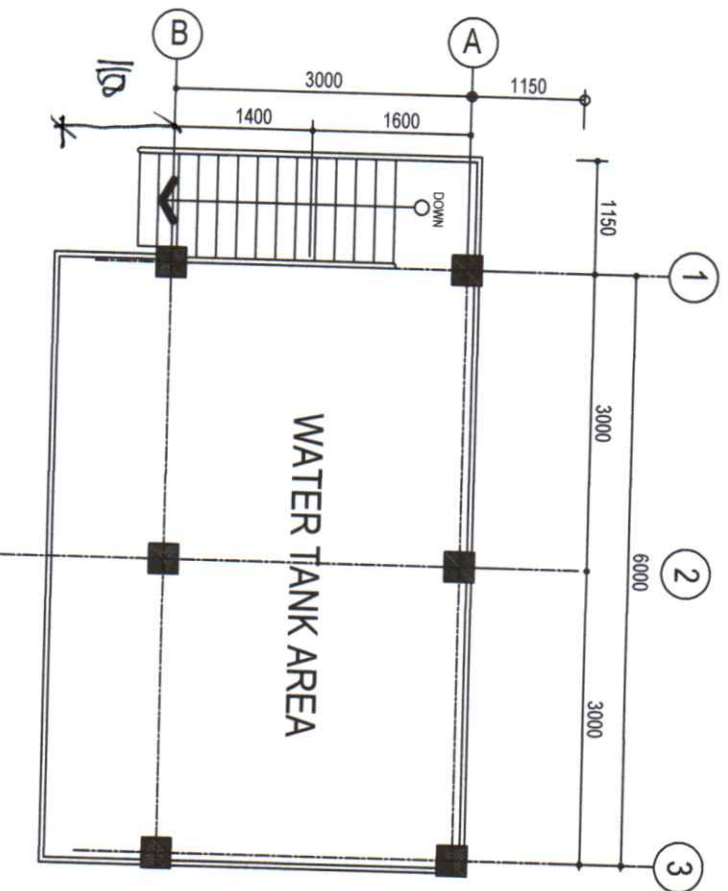

SECOND FLOOR PLAN

SCALE

1:30M



Republic of the Philippines
Cordillera Administrative Region
DEPARTMENT OF EDUCATION
SCHOOLS DIVISION OFFICE OF BAGUIO CITY
082 MILITARY CUTOFF, BAGUIO CITY

PROJECT IDENTIFICATION

PREPARED BY

RECOMMENDING APPROVAL

APPROVED BY

SHEET NO.

PROPOSED CONSTRUCTION OF COMFORT ROOMS/HANDWASHING

COMFORT ROOM (25/SEATS)

RIZAL NATIONAL HIGH SCHOOL, PADCAL, B.C.

JENNIFER B. POLIDO

ENGINEER III

ARTHUR HONGSAN


CHIEF SCHO

MARIE CAROLYN B. VERANO, CESO V

Schools Division Superintendent

13-24-20




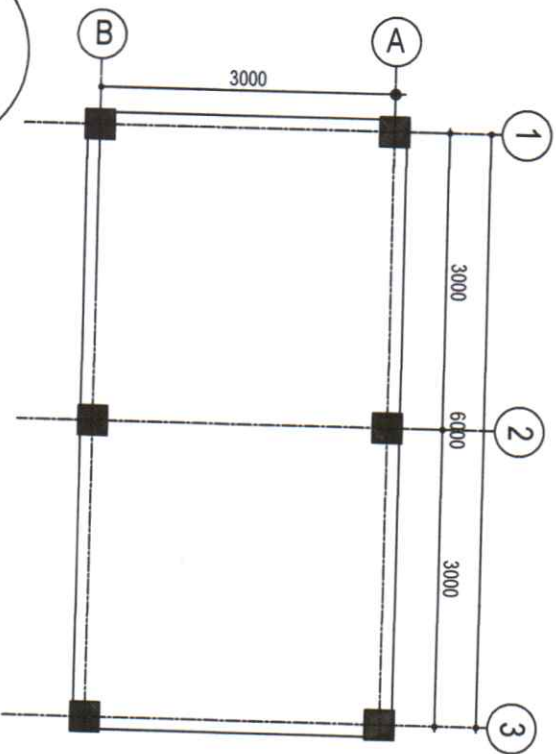

ROOF DECK PLAN

SCALE

1:30M

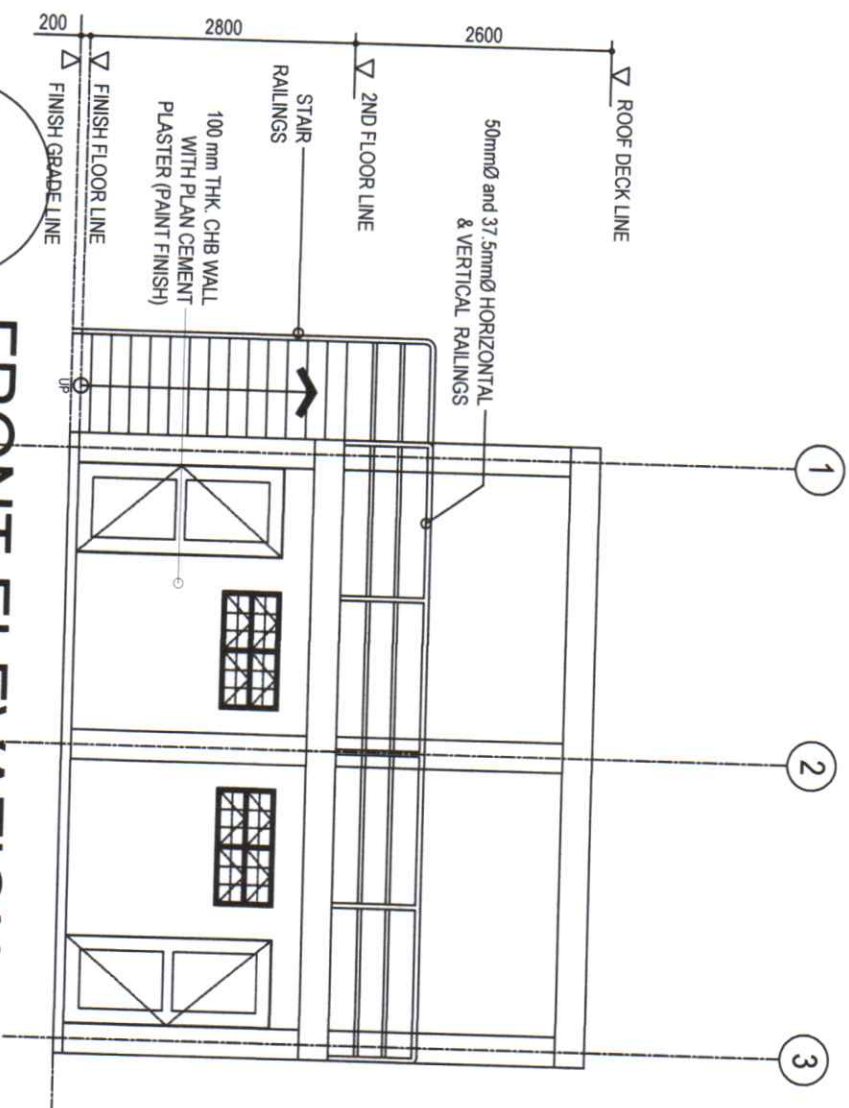

FRONT ELEVATION

SCALE

1:30M



Republic of the Philippines
Cordillera Administrative Region
DEPARTMENT OF EDUCATION
SCHOOLS DIVISION OFFICE OF BAGUIO CITY
092 MILITARY CUT-OFF, BAGUIO CITY

PROJECT TITLE/LOCATION

PREPARED BY

RECOMMENDING APPROVAL

APPROVED BY

SHEET NO.

PROPOSED CONSTRUCTION OF COMFORT ROOMS/HANDWASHING

COMFORT ROOM (24/SEATS)

RYAL NATIONAL HIGH SCHOOL, PANGAL, B.C.


JENNIFER D. PANDO
ENGINEER III

ARTURO M. MANGAN
Chief SCOD

MARIE CAPELYN B. VERANO, CESO V
Schools Division Superintendent

10-29-20

2
10

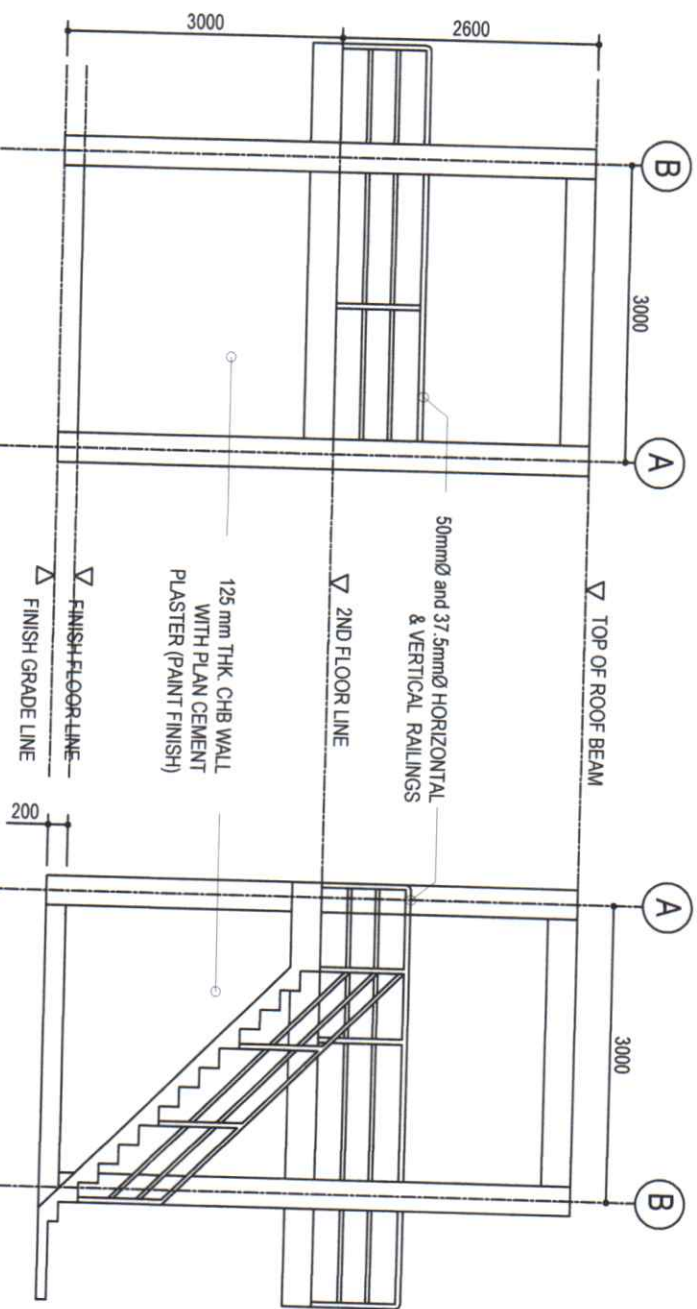

5
A

RIGHT SIDE ELEVATION

SCALE

1:30M

6
A

LEFT SIDE ELEVATION

SCALE

1:30M



Republic of the Philippines
Cavender Administrative Region
DEPARTMENT OF EDUCATION
SCHOOLS DIVISION OFFICE OF BAGUIO CITY
082 MILITARY CUT-OFF, BAGUIO CITY

PROJECT TITLE/LOCATION

PREPARED BY

RECOMMENDING APPROVAL

APPROVED BY

SHEET NO.

PROPOSED CONSTRUCTION OF COMFORT ROOMS/HANDWASHING

COMFORT ROOM (241 SEATS)

RIZAL NATIONAL HIGH SCHOOL, PANDAL, B.C.

JENNIFER D. PRILDO

ENGINEER III


ARTHUR TONGAN

Chief SCOD

MARIE CAROLYN B. VERANO, CESO V

Schools Division Superintendent 10-29-20


3
10

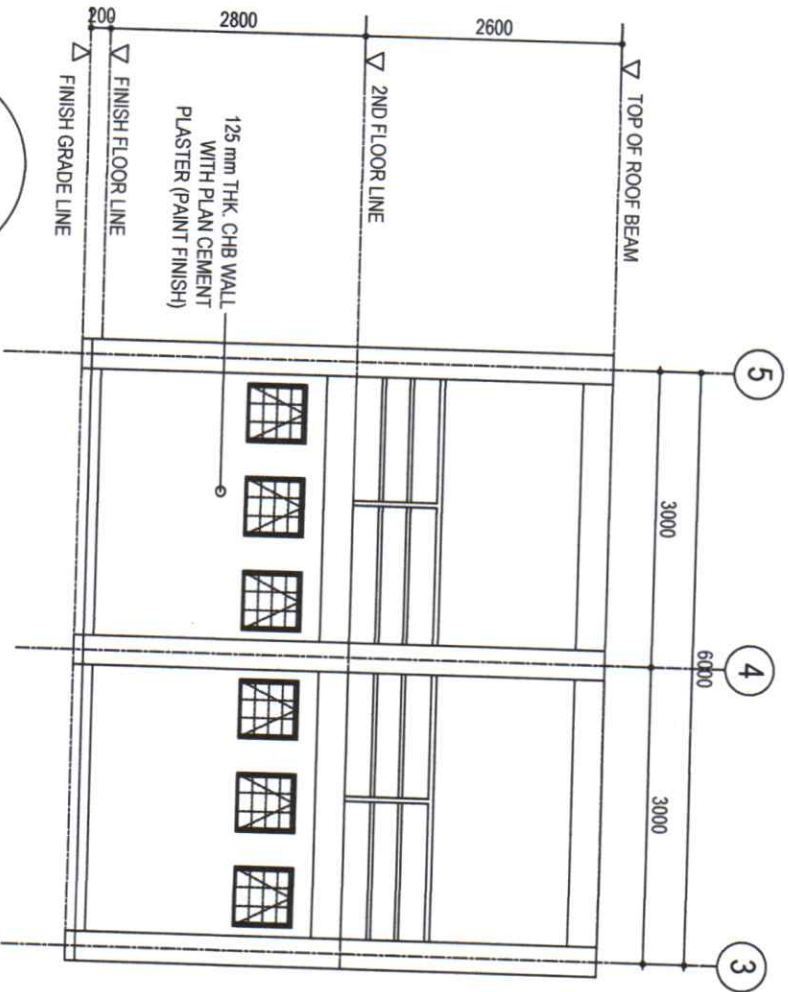

REAR ELEVATION

7
A

SCALE

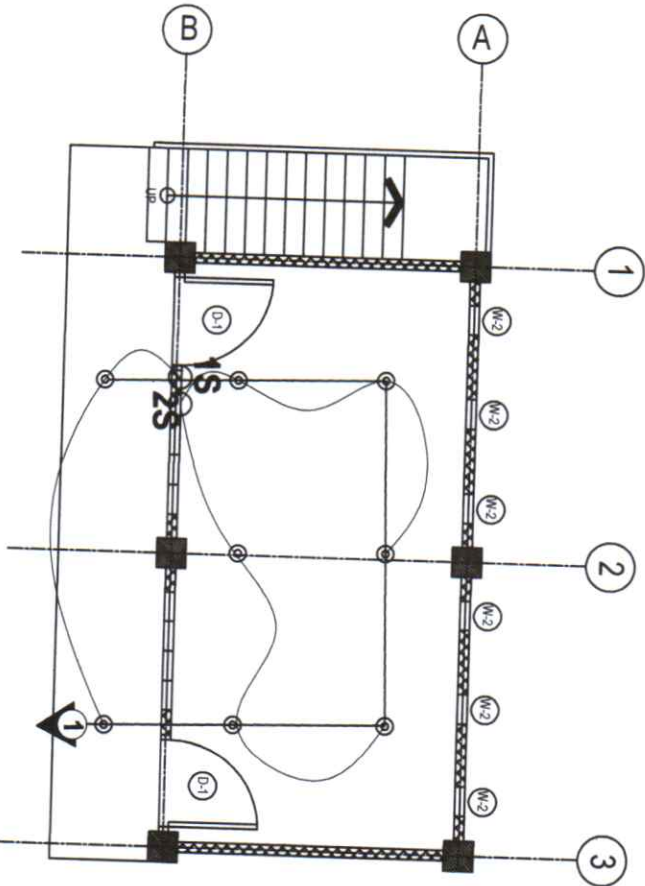

LIGHTING LAY-OUT

1
E

SCALE

1:25M



Republic of the Philippines
Cordillera Administrative Region
DEPARTMENT OF EDUCATION
SCHOOLS DIVISION OFFICE OF BAGUIO CITY
062 MILITARY CUT-OFF, BAGUIO CITY

PROJECT TITLE/LOCATION

PROPOSED CONSTRUCTION OF COMFORT
ROOMS/HANDWASHING

PREPARED BY

JENNIFER D. ROLLO
ENGINEER III

RECOMMENDING APPROVAL

ANILY TONGAN
Chief SCOD


APPROVED BY

MARIE CAROLYN B. VERANO, CESO V
Schools Division Superintendent

SHEET NO.

4

10

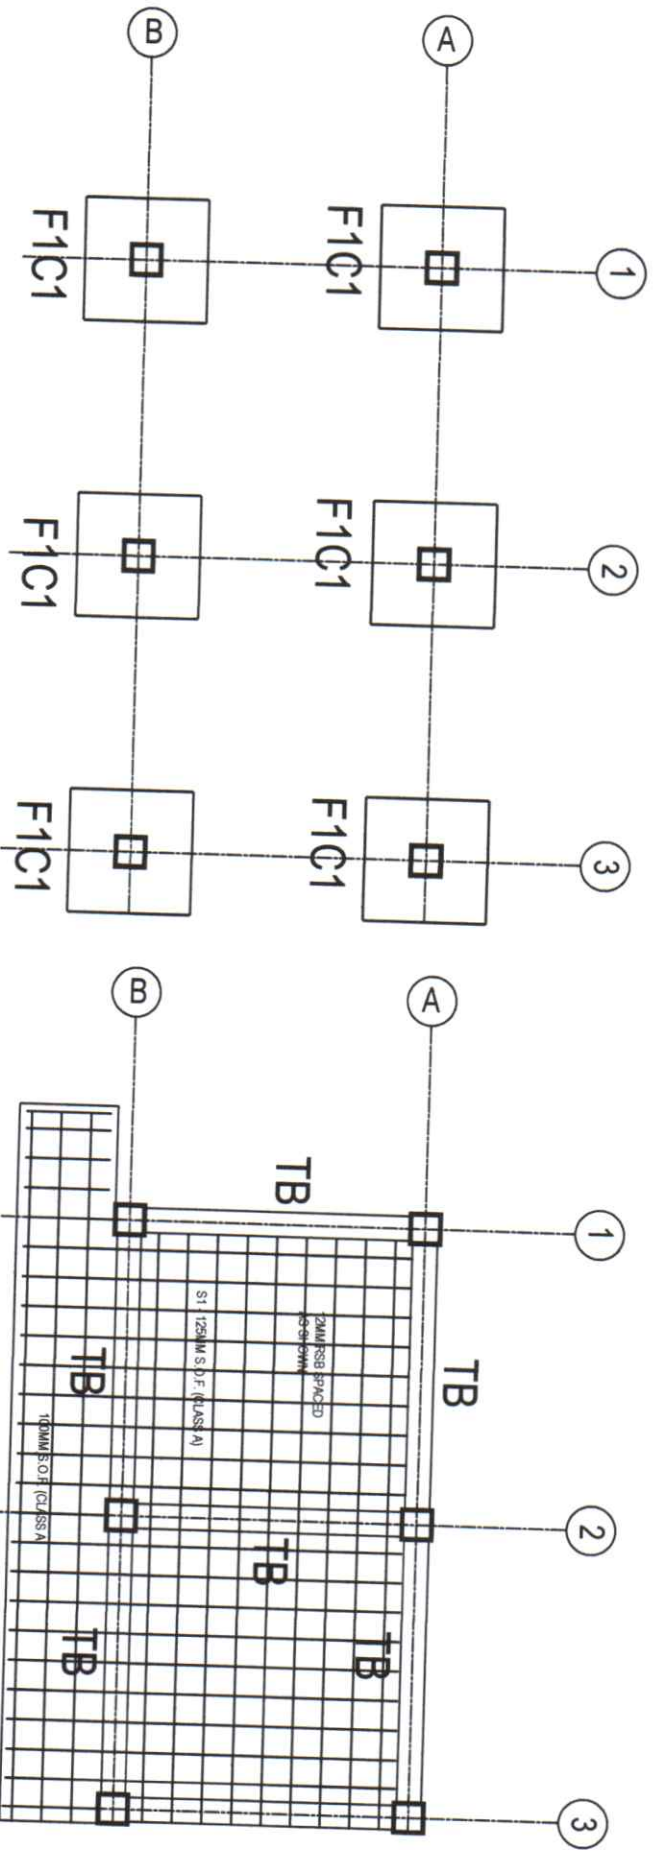

FOUNDATION PLAN

SCALE

1:25M

1ST FLR FRAMING PLAN

SCALE

1:25M



Republic of the Philippines
Cordillera Administrative Region
DEPARTMENT OF EDUCATION
SCHOOLS DIVISION OFFICE OF BAGUIO CITY
082 MILITARY CUIT-OFF, BAGUIO CITY

PROJECT TITLE/LOCATION

PREPARED BY

RECOMMENDING APPROVAL

APPROVED BY

SHEET NO.

PROPOSED CONSTRUCTION OF COMFORT ROOMS/HANDWASHING

COMFORT ROOM (24M/SEATS)

RIZAL NATIONAL HIGH SCHOOL, PACCAL, B.C.

JENNIFER B. POLDO

ENGINEER III


RECOMMENDING APPROVAL

Chief SGO

MARIE CAROLYN B. VERANO, CESO V

Schools Division Superintendent 10-29-20

5/10

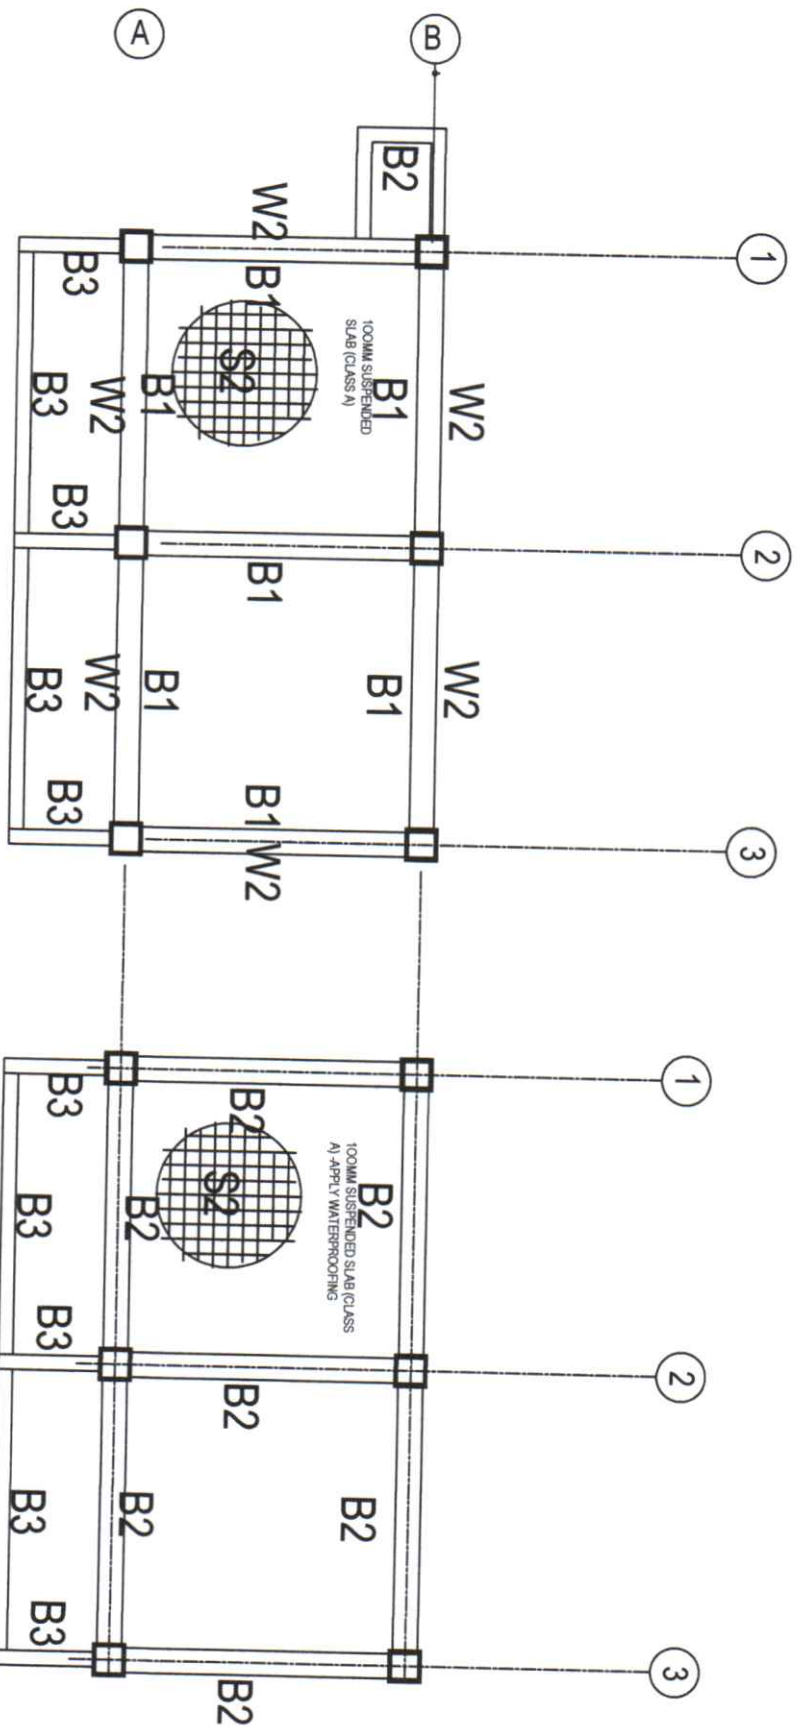

2ND FLR FRAMING PLAN

3
S

SCALE

1:60M

ROOF DECK FRAMING PLAN

4
S

SCALE

1:60M



Republic of the Philippines
Cagayan Administrative Region
DEPARTMENT OF EDUCATION
SCHOOLS DIVISION OFFICE OF BAGUIO CITY
082 MILITARY CUT-OFF, BAGUIO CITY

PROJECT TITLE/LOCATION

PREPARED BY

RECOMMENDING APPROVAL:

APPROVED BY

SHEET NO.

PROPOSED CONSTRUCTION OF COMFORT
ROOMS/HANDWASHING

COMFORT ROOM (29/SEATS)

RIZAL NATIONAL HIGH SCHOOL, PAKOOL, B.C.

JENNIFER D. POLIO

ENGINEER II

APRIL TITAN


Chief SDOO

MARIE CAROLYN B. VERANO, CESO V


Schools Division Superintendent

10-29-20

6
10

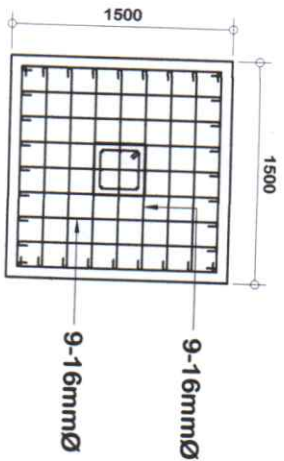


PLAN F1C1

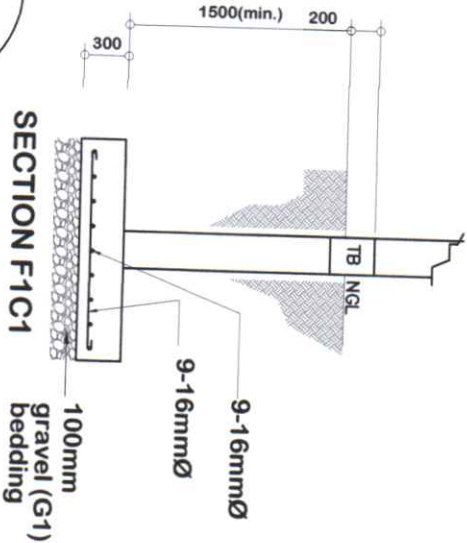


SECTION F1C1

5 COLUMN FOOTING DETAIL

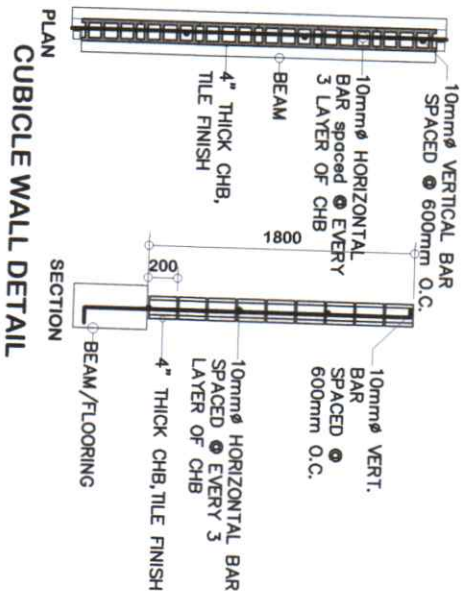

PLAN SECTION

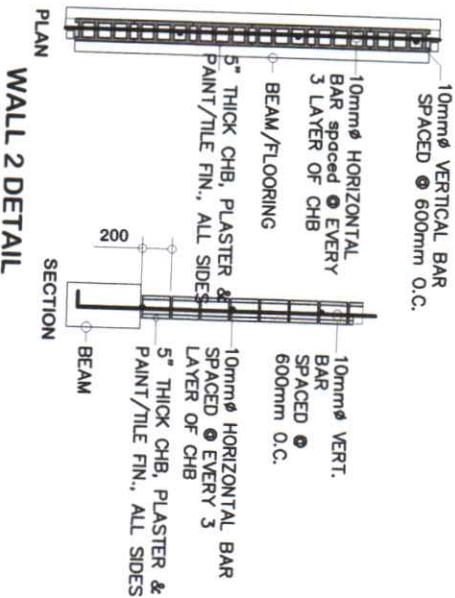

PLAN SECTION

6 WALL DETAILS



Republic of the Philippines
Cordillera Administrative Region
DEPARTMENT OF EDUCATION
SCHOOLS DIVISION OFFICE OF BAGUIO CITY
082 MILITARY CUT-OFF, BAGUIO CITY

PROJECT TITLE/LOCATION

PREPARED BY

RECOMMENDED APPROVAL

APPROVED BY

SHEET NO.

PROPOSED CONSTRUCTION OF COMFORT ROOMS/HANDWASHING

COMFORT ROOM (24/SEATS)

RIZAL NATIONAL HIGH SCHOOL, PADCAL, B.C.

JENNIFER D. TORINO

ENGINEER III

APRIL TORINO

CHIEF SDOO


MARIE CAROLYN B. VERRANO, CESO V

Schools Division Superintendent

10-29-20

7


10

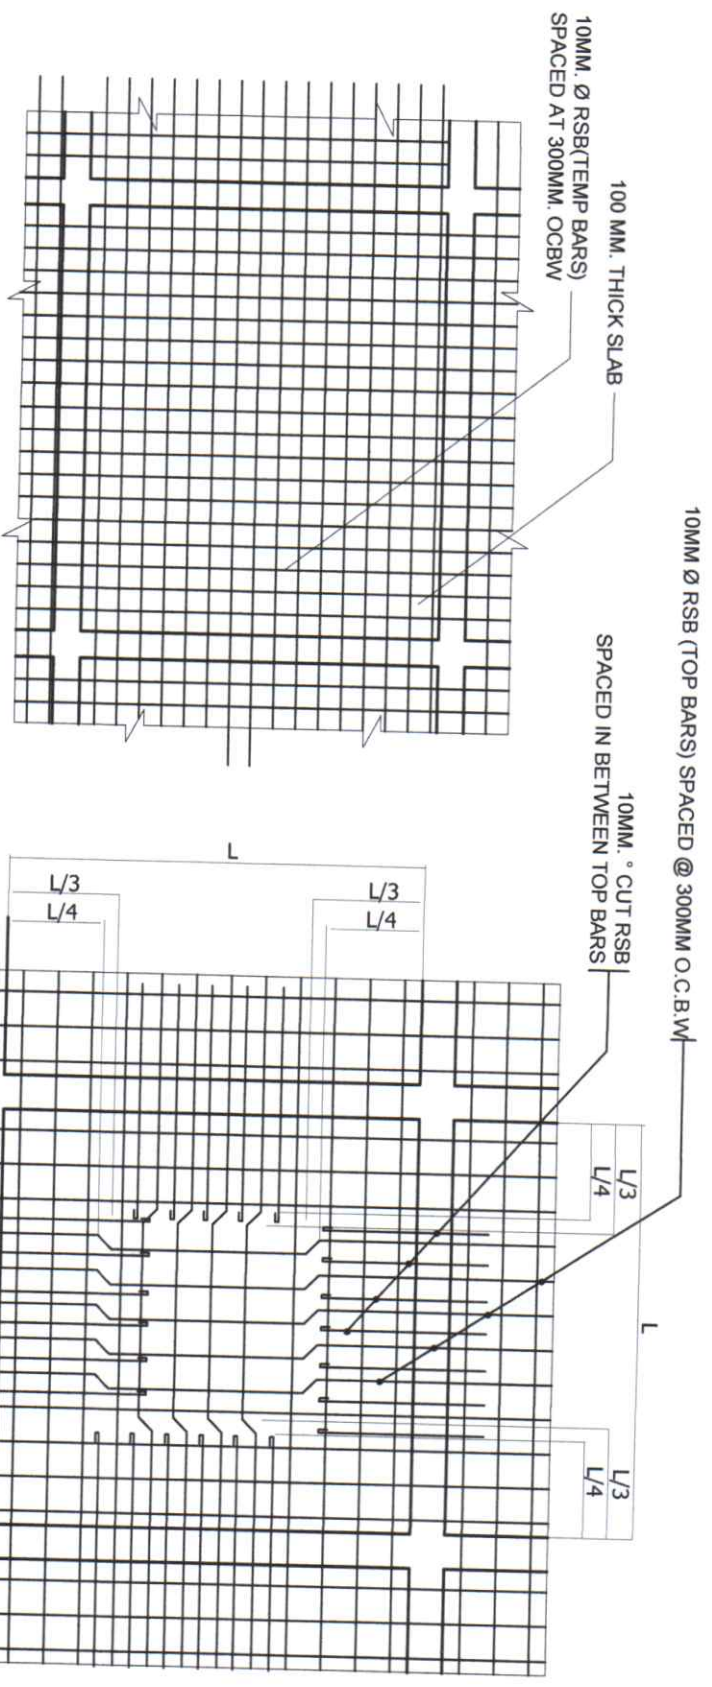

NOTE:

TEMP. BARS


Minimum splice length for slab rebars must be 600mm placed alternately on opposite directions.

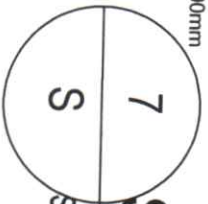

S2 DETAIL CUT BARS & TOP BARS BENT AS SHOWN


SCALE NTS

<p>Republic of the Philippines Cordillera Administrative Region DEPARTMENT OF EDUCATION SCHOOLS DIVISION OFFICE OF BAGUIO CITY 082 MILITARY CUT-OFF, BAGUIO CITY</p>		<p>PROJECT TITLE/LOCATION</p> <p>PROPOSED CONSTRUCTION OF COMFORT ROOMS/HANDWASHING COMFORT ROOM (24 SEATS) RIZAL NATIONAL HIGH SCHOOL, PADUL, B.C.</p>		<p>PREPARED BY</p> <p>JENNIFER D. ROLDO ENGINEER III</p>		<p>RECOMMENDING APPROVAL</p> <p>ANGIE J. JONGAN Chief SDO</p>		<p>APPROVED BY</p> <p>MARIE CHAROLYN B. VERANO, CESO V Schools Division Superintendent</p>		<p>SHEET NO.</p> <p>8/10</p>	
--	--	---	--	--	--	---	--	--	--	------------------------------	--

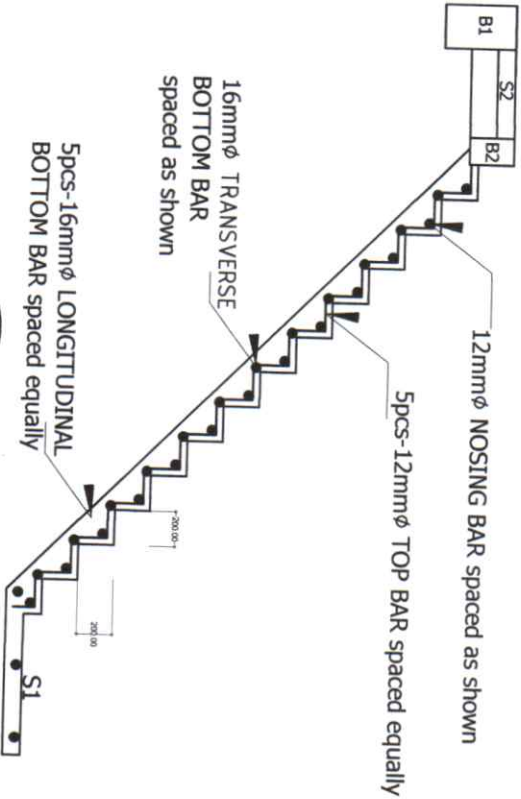

8 STAIR S DETAILS

	C1	TB	B1	B2	B3
TIES	300 6-16mm ϕ @ SURVEY	300 4-16mm ϕ 2-12mm ϕ 4-16mm ϕ @ SURVEY	300 6-16mm ϕ 2-12mm ϕ 4-16mm ϕ @ SURVEY	250 5-16mm ϕ 2-12mm ϕ 3-16mm ϕ @ SURVEY	150 2-16mm ϕ 1-16mm ϕ @ SURVEY
16mm ϕ DEFORMED BARS SPACED	50mm, 50g 75mm, 50g 100mm and REST @ 150mm up to CENTERLINE				

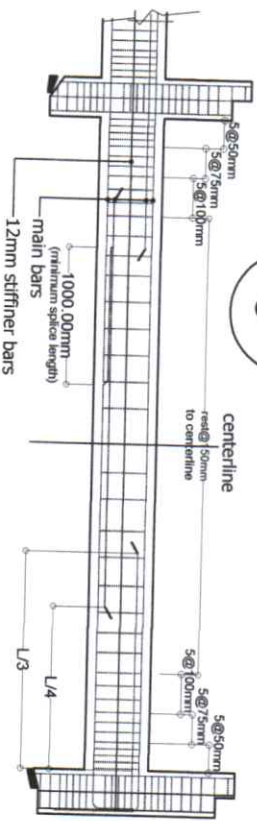

10 BEAM SPLICING, HOOKS & STIRRUPS S



Republic of the Philippines
Cordillera Administrative Region
DEPARTMENT OF EDUCATION
SCHOOLS DIVISION OFFICE OF BAGUIO CITY
022 MILITARY CUT-OFF, BAGUIO CITY

PROJECT IDENTIFICATION

PREPARED BY

RECOMMENDING APPROVAL

APPROVED BY

SHEET NO.

PROPOSED CONSTRUCTION OF COMFORT ROOMS/HANDWASHING

COMFORT ROOM (2m² SEATS)

RIZAL NATIONAL HIGH SCHOOL, PADAL, B.C.

JENNIFER B. ROLDO

ENGINEER III

ANGEL R. JONGAN

CHIEF SCHO

MARIE CAROLYN B. VERANO, CESO V

Schools Division Superintendent

10-29-20

9 10



Republic of the Philippines
Department of Education
SCHOOLS DIVISION OFFICE OF BAGUIO CITY
082 MILITARY CUT OFF, BAGUIO CITY

PROJECT TITLE/LOCATION

PROPOSED CONSTRUCTION OF COMFORT
ROOMS/HANDWASHING

RIZAL NATIONAL HIGH SCHOOL, PACDAL, B.C.

PREPARED BY

JENNIFER D. POLDO
ENGINEER II

RECOMMENDING APPROVAL

Chief SCOD

APPROVED BY

MARIE CAROLYN B. VERANO, CESO V
Schools Division Superintendent

SHEET NO.

10
10

SECTION DETAIL (CONCRETE SINK)

