



Republic of the Philippines
Department of Education
 Cordillera Administrative Region
SCHOOLS DIVISION OF BAGUIO CITY


REQUEST FOR QUOTATION

Standard Form No.: SF-GOOD-60
 Revised on: May 24, 2004
 Standard Form Title: Request for Quotation

Supplier:
 Address:
 Telephone No.:
 e-Mail:
 Date received by the Supplier:

Requesting Unit: SGOD/N. Tibangay
 PR No.: 2021-12-273
 Quotation No.: 2021-12-266
 Date: December 10, 2021
 ABC: 155,586.16

Please quote your lowest price on the item/s listed, subject to the General Conditions below, stating the shortest time of delivery and **submit your quotation in a sealed envelope** duly signed by your representative not later than December 17, 2021 2:09am

 
JULIET C. SANNAD
 Chief- Curriculum Implementation
 Division
 Chairman, Bids and Awards Committee

REQUIREMENTS:

1. Mayor's / Business permit
2. PhilGEPS registration number or certificate
3. Omnibus Sworn Statement

Note:

- ✓ **Submit RFQ together with the requirements.**
- ✓ All entries must be typewritten or legibly written.
- ✓ Delivery period within _____ Calendar Days.
- ✓ Price validity shall be for a period of 30 Calendar Days.

POSTED IN PHILGEPS

Item No.	Qty	Unit	Item Description	Unit Price	Total Price
1	1	Lot	Installation of glass partition at the SDS office (Refer to attached POWs and Plans)		
				TOTAL	
Purpose: Procurement of supplies and materials for renovation of offices for COVID 19 mitigation					



"DepEd SDO Baguio City: We Serve, We Care."

Address: 82 Military Cut-off Road, Baguio City
 Telephone/Fax: 074-442-4326 / 074-442-7819 | Email: depedbaguiocty@gmail.com
 Website: www.depedpines.com | Facebook Page: facebook.com/DepedTayoBaguioCity



ISO 9001:2015 Certified
 Quality Management System
 CRN RU-19.2560.026
 Issued on 12/27/2019



Republic of the Philippines
Department of Education
Cordillera Administrative Region
SCHOOLS DIVISION OF BAGUIO CITY

REQUEST FOR QUOTATION

After having carefully read and accepted your General Conditions, I/We quote you on the item at prices noted above.

 Signature over Printed Name

 Tin

 Date/Telephone No.

Canvassed by:

Item No.	Qty	Unit	Item Description	Unit Price	Total Price
			Installation of glass partition at the DP's office. Refer to attached POW's and Plans.		
TOTAL					





"DepEd SDO Baguio City: We Serve, We Care."






Address: 82 Military Cut-off Road, Baguio City
 Telephone/Fax: 074-442-4326 / 074-442-7819 | Email: depedbagueocity@gmail.com
 Website: www.depedpins.com | Facebook Page: [facebook.com/DepedTayoBaguioCity](https://www.facebook.com/DepedTayoBaguioCity)

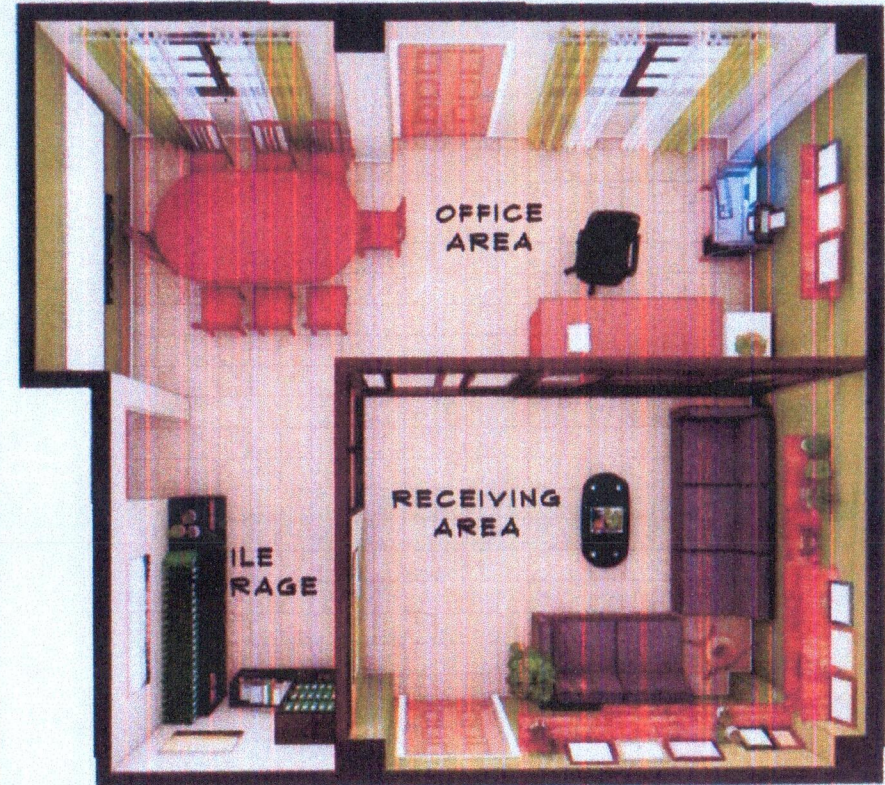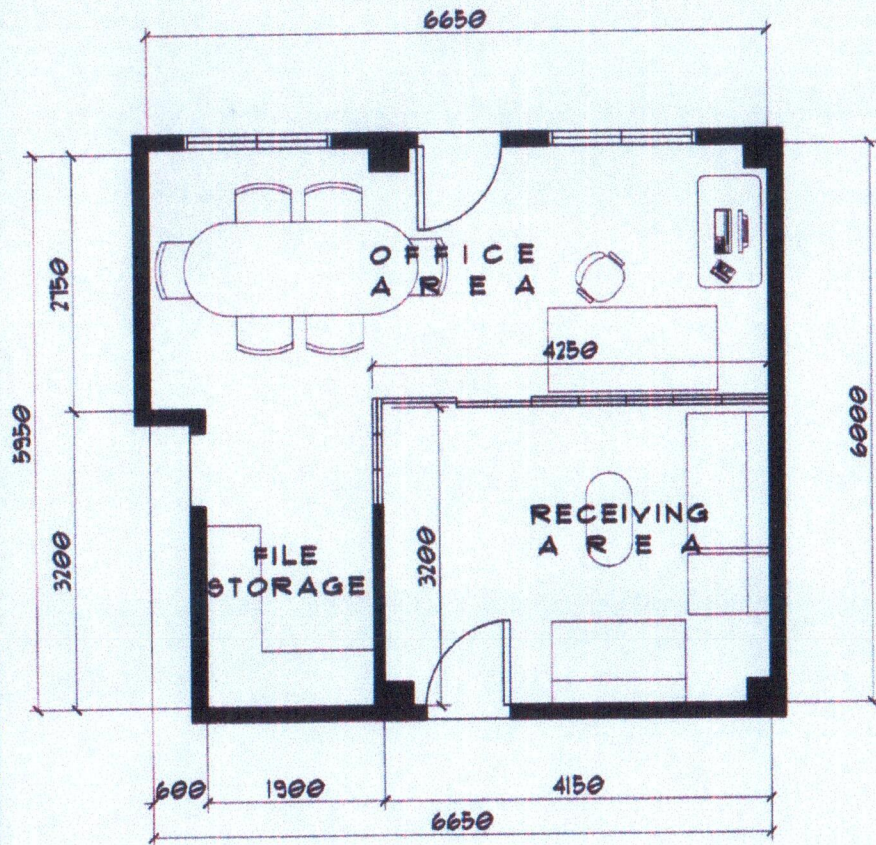

ISO 9001:2015 Certified
 Quality Management System
 CRN RU-19.2560.026
 Issued on 12/27/2019



1 FLOOR PLAN
 A1 SCALE 1:80M

   	PROJECT TITLE:	PREPARED by:	RECOMMENDING APPROVED by:	APPROVED by:	SHEET CONTENTS:	SHEET NO.:
	PROPOSED SCHOOL DIVISION SUPERINTENDENT OFFICE LAYOUT	 KIMBERLY REYAPHINE P. YAP ARCHITECT I	 ARTHUR TIONGAN CHIEF, SGOD	 FEDERICO P. MARTIN, EdD, CEEd, CESO V SCHOOL DIVISION SUPERINTENDENT	AS SHOWN	
	PROJECT LOCATION:	DATE: 10-7-2021	DATE:	DATE: 10-7-2021		
82 MILITARY CUT OFF ROAD, BAGUIO CITY, BENGUET						


 
 





P E R S P E C T I V E - 0 1

MOODBOARD:



LIGHT GREY NILE GREEN WOOD DARK BROWN WHITE ANALOK

	PROJECT TITLE:	PREPARED by:	RECOMMENDING APPROVED by:	APPROVED by:	SHEET-CONTENTS:	SHEET NO.:
	PROPOSED SCHOOL DIVISION SUPERINTENDENT OFFICE LAYOUT	 KIMBERLY REYWANNE P. YAP ARCHITECT I	 ARTHUR TIONGAN CHIEF, SGOD	 FEDERICO P. MARTIN, EdD, CEEd, CESO V SCHOOL DIVISION SUPERINTENDENT	AS SHOWN	
	PROJECT LOCATION:	DATE:	DATE:	DATE:		
	82 MILITARY CUT OFF ROAD, BAGUIO CITY, BENGUET	10-07-2021		10-7-2021		

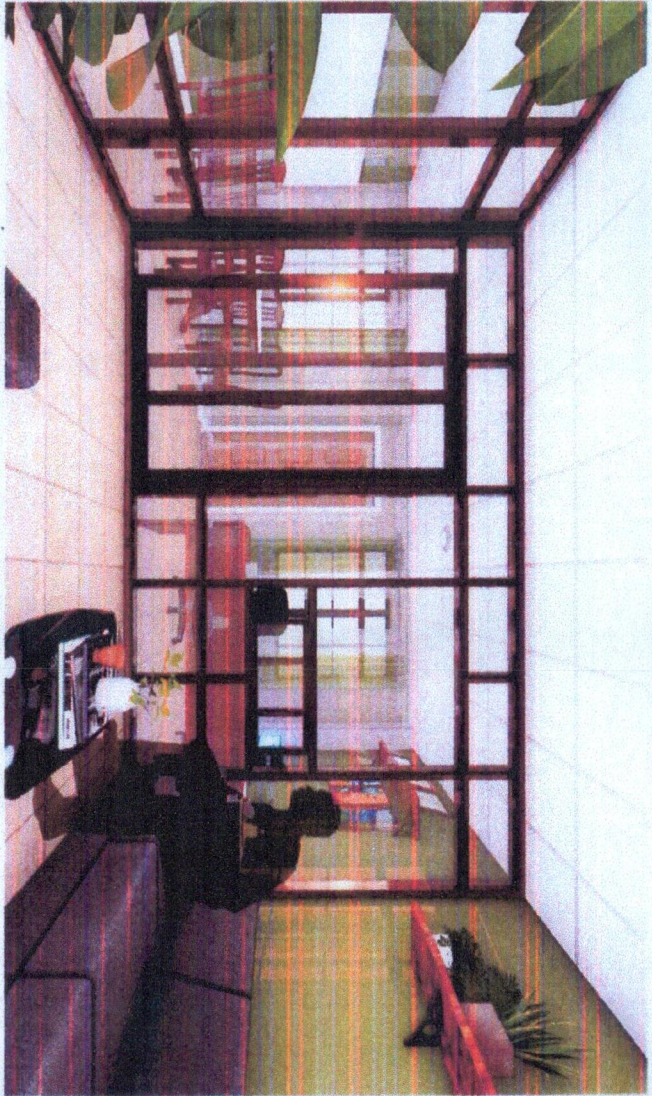

PERSPECTIVE-02



PERSPECTIVE-03

MOODBOARD:



DepEd

PROJECT TITLE:
PROPOSED SCHOOL DIVISION
SUPERINTENDENT OFFICE LAYOUT
PROJECT LOCATION:
82 MILITARY CUT OFF ROAD,
BAGUIO CITY, BENGUET

PREPARED by:
KIMBERLY REYANNE P. YAP
ARCHITECT
DATE: 10-07-2021

RECOMMENDING APPROVED by:
ARTHUR TIONGAN
CHIEF, SGOD
DATE:

APPROVED by:
FEDERICO P. MARTIN, EdD, CEEd, CESO V
SCHOOL DIVISION SUPERINTENDENT
DATE: 10-7-2021

SHEET CONTENTS:
AS SHOWN

SHEET NO.:
3
A4







PERSPECTIVE-04






PERSPECTIVE-05

MOODBOARD:

 

	PROJECT TITLE:	PREPARED by:	RECOMMENDING APPROVED by:	APPROVED by:	SHEET CONTENTS:	SHEET NO.:
	PROPOSED SCHOOL DIVISION SUPERINTENDENT OFFICE LAYOUT	 KIMBERLY REYVONNE P. YAP ARCHITECT I	 ARTHUR TIONGAN CHIEF, SGOD	 FEDERICO P. MARTIN, EdD, CEEd, CESO V SCHOOL DIVISION SUPERINTENDENT	AS SHOWN	4 A4
	PROJECT LOCATION: 82 MILITARY CUT OFF ROAD, BAGUIO CITY, BENGUET	DATE: 10-09-2021	DATE:	DATE: 10-7-2021		

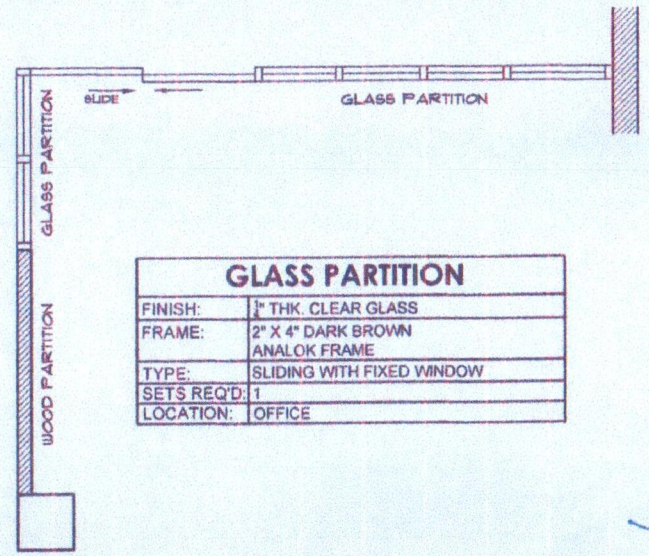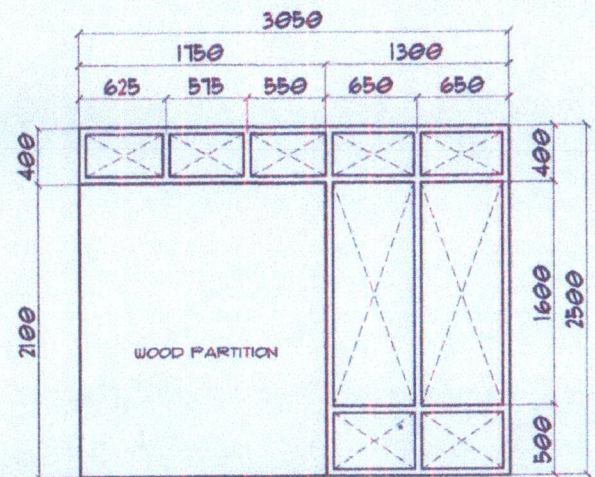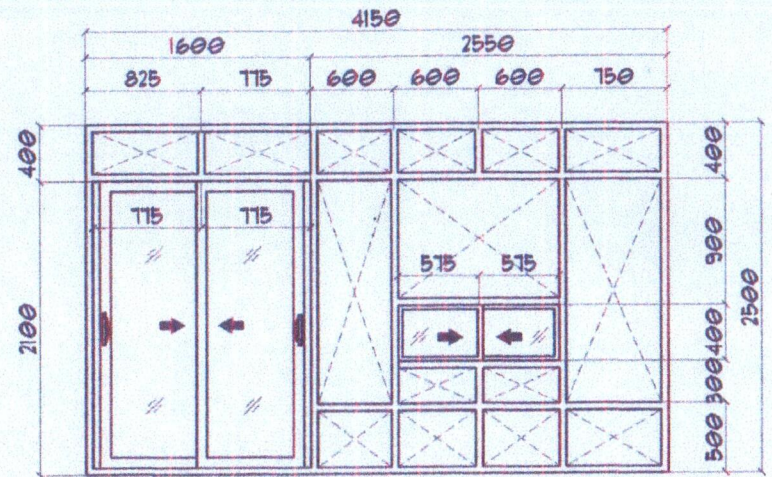

GLASS PARTITION	
FINISH:	1/2" THK. CLEAR GLASS
FRAME:	2" X 4" DARK BROWN ANALOK FRAME
TYPE:	SLIDING WITH FIXED WINDOW
SETS REQ'D:	1
LOCATION:	OFFICE



DepEd

PROJECT TITLE:
RENOVATION OF OFFICES
(SDS AND CHIEF OF SGOD)
PROJECT LOCATION:
82 MILITARY CUT OFF ROAD,
BAGUIO CITY, BENGUET

PREPARED by:
Kimberly Revianne P. Yap
KIMBERLY REVIANNE P. YAP
ARCHITECT I
DATE:


RECOMMENDING APPROVED by:
Arthur Tiongan
ARTHUR TIONGAN
CHIEF, SGOD
DATE:

APPROVED by:
Federico P. Martin
FEDERICO P. MARTIN, EdD, CEEd, CESO V
SCHOOL DIVISION SUPERINTENDENT
DATE:


SHEET CONTENTS:
AS SHOWN

SHEET NO.:
5
A


3/4" THK PLYWOOD ASPI (WOOD GRAIN) PAINT FINISHED

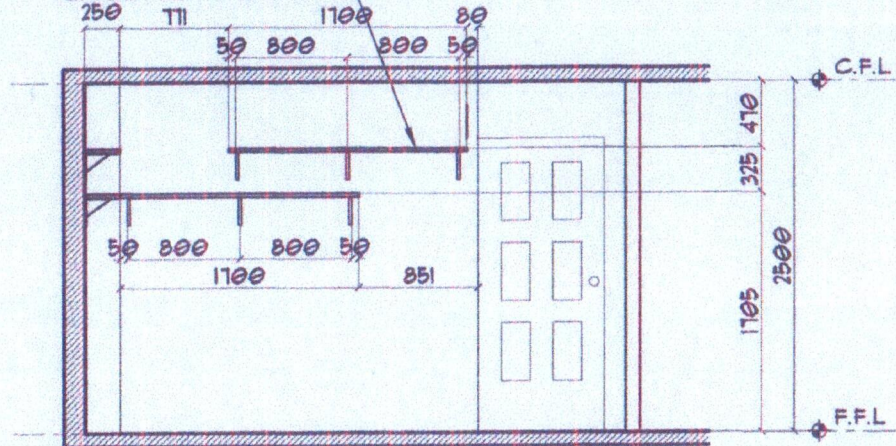


CROSS SECTION A-A

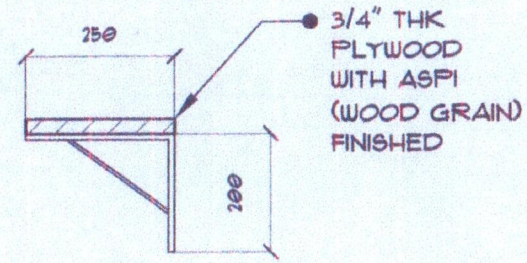

ANGLE BRACKET SPECS	
DIMENSION:	250MM X 200MM
COLOR:	BLACK
MATERIAL:	METAL-BLACK EPOXY COATED WITH BLACK FINISHED SCREW
SETS REQ'D:	16

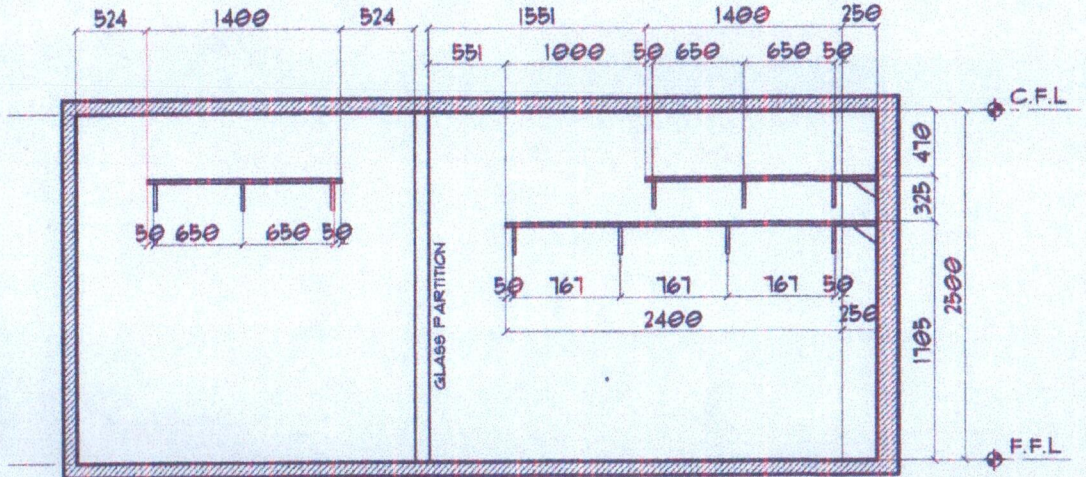

LONGITUDINAL SECTION B-B

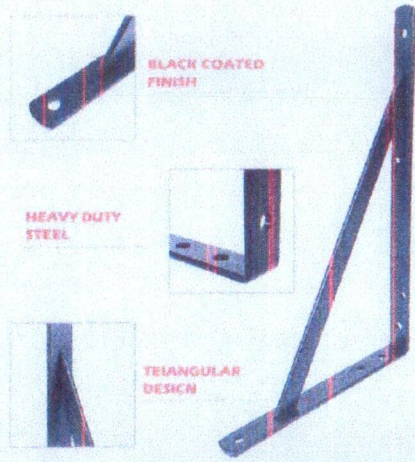

PROJECT TITLE: RENOVATION OF OFFICES (SDS AND CHIEF OF SGOD)	PREPARED by: KIMBERLY R. MANNE P. YAP ARCHITECT I	RECOMMENDING APPROVED by: ARTHUR TIONG CHIEF, SGOD	APPROVED by: FEDERICO P. MARTIN, EdD, CEEd, CESO V SCHOOL DIVISION SUPERINTENDENT	SHEET CONTENTS: AS SHOWN	SHEET NO.: 6 A
PROJECT LOCATION: 82 MILITARY CUT OFF ROAD, BAGUIO CITY, BENGUET	DATE:	DATE:	DATE:		