


1  
A 1  
STRAIGHT LINE DIAGRAM  
SCALE NTS.

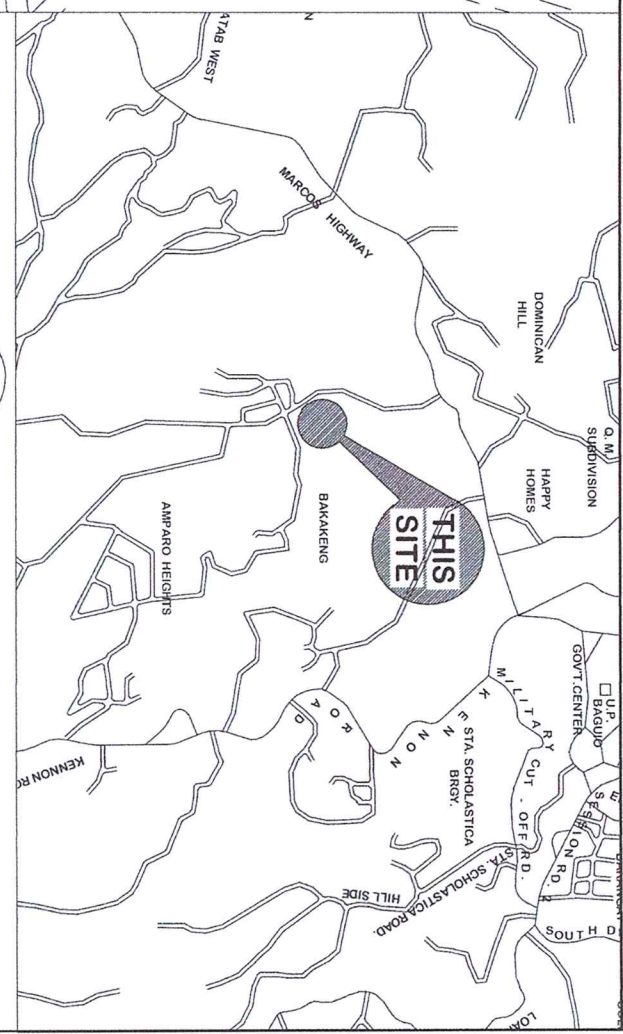


2  
A 1  
LOCATION MAP  
SCALE NTS.


ITEM NO.	DESCRIPTION	QUANTITY	UNITS
A	GENERAL REQUIREMENTS	1.00	LOT
B	EARTHWORKS	1.00	LOT
C	REBAR WORKS	3470.76	KG.
D	CONCRETING WORKS	31.46	CU.M.
E	GROUTED RIPRAP	386.57	CU.M.
F	STEEL WORKS	1.00	LOT

3  
A 1  
SUMMARY OF QUANTITIES  
SCALE NTS.

Republic Of The Philippines DEPARTMENT OF EDUCATION Cordillera Administrative Region Division Of Baguio #82 Military Cut - 01F, Baguio City Tel. No.: (074) 442-7819		PROJECT TITLE /LOCATION : CY 2018 QUICK RESPONSE FUND (BATCH 2), REPAIR/ REHABILITATION/ REPLACEMENT OF CLASSROOMS - CONSTRUCTION OF SLOPE PROTECTION BAKAKENG ELEMENTARY SCHOOL, BAGUIO CITY		PREPARED BY : JENNIFER B. POLIDO DIVISION ENGINEER DATE		RECOMMENDING APPROVAL : ARTHUR TIONGAN CHIEF, SCOD		APPROVED : FEDERICO P. MARTIN, CESO V HEAD OF PROCURING ENTITY		SHEET NO. 1 4	
---	--	---	--	--	--	--	--	--	--	---------------------	--

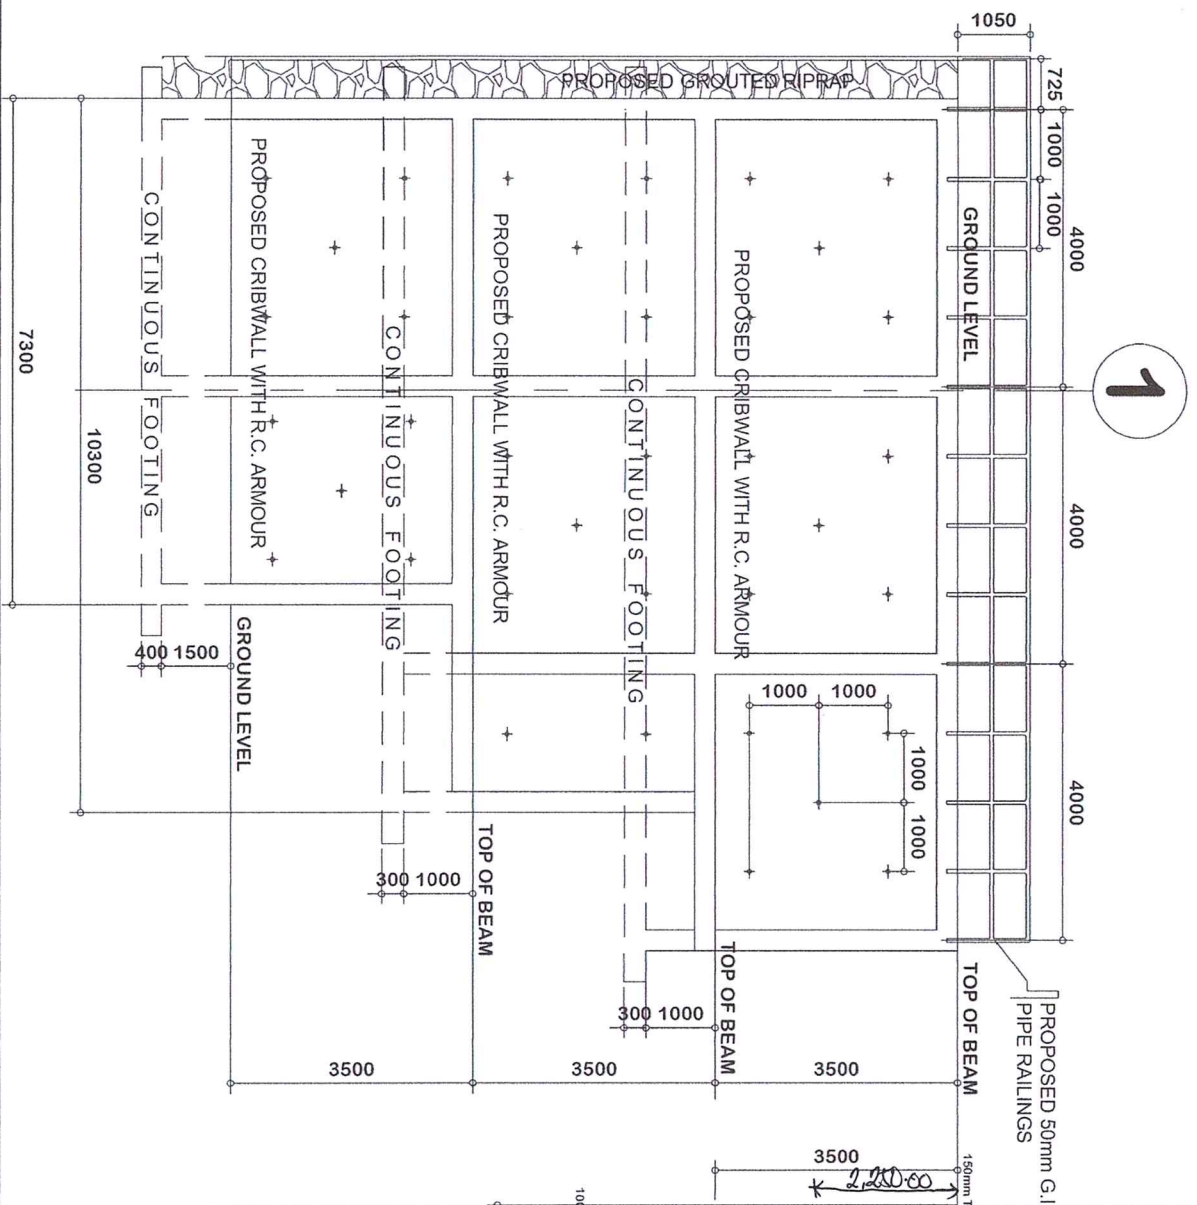

1  
FRONT ELEVATION  
SCALE NTS.

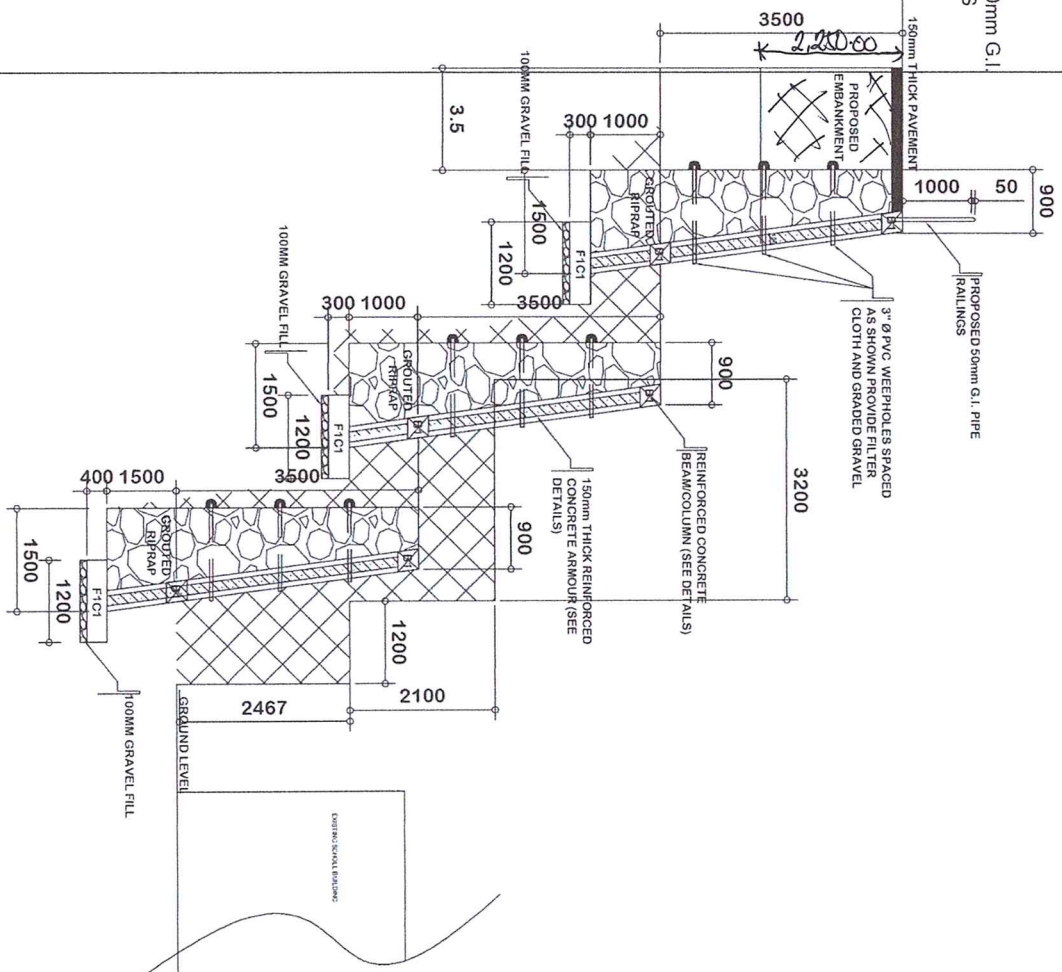

2  
SECTION 1  
SCALE NTS.

PROJECT TITLE / LOCATION :

PREPARED BY :

RECOMMENDING APPROVAL :

APPROVED :

SHEET NO.

Republic Of The Philippines  
DEPARTMENT OF EDUCATION  
Cordillera Administrative Region  
Division Of Baguio  
#82 Military Cut - Off, Baguio City  
Tel. No.: (074) 442-7819

CY 2018 QUICK RESPONSE FUND (BATCH 2), REPAIR/REHABILITATION/ REPLACEMENT OF CLASSROOMS - CONSTRUCTION OF SLOPE PROTECTION  
BAKAKENG ELEMENTARY SCHOOL, BAGUIO CITY

JENNIFER A. POLIDO  
DIVISION ENGINEER




ARTHUR TIONGAN  
CHIEF, SGOD

FEDERICO P. MARTIN, CESO V  
HEAD OF PROCURING ENTITY


2  
4








 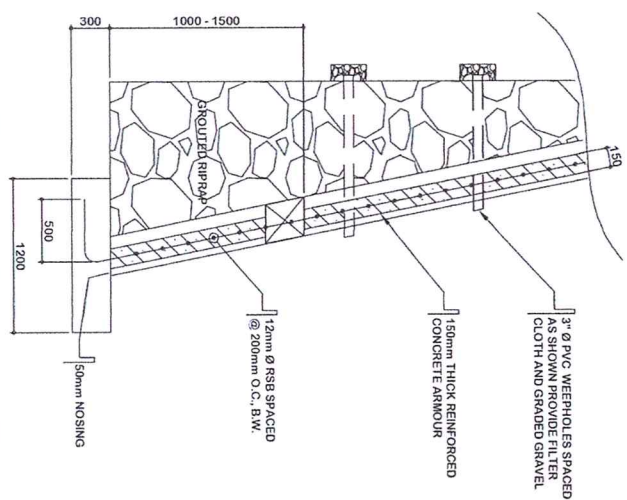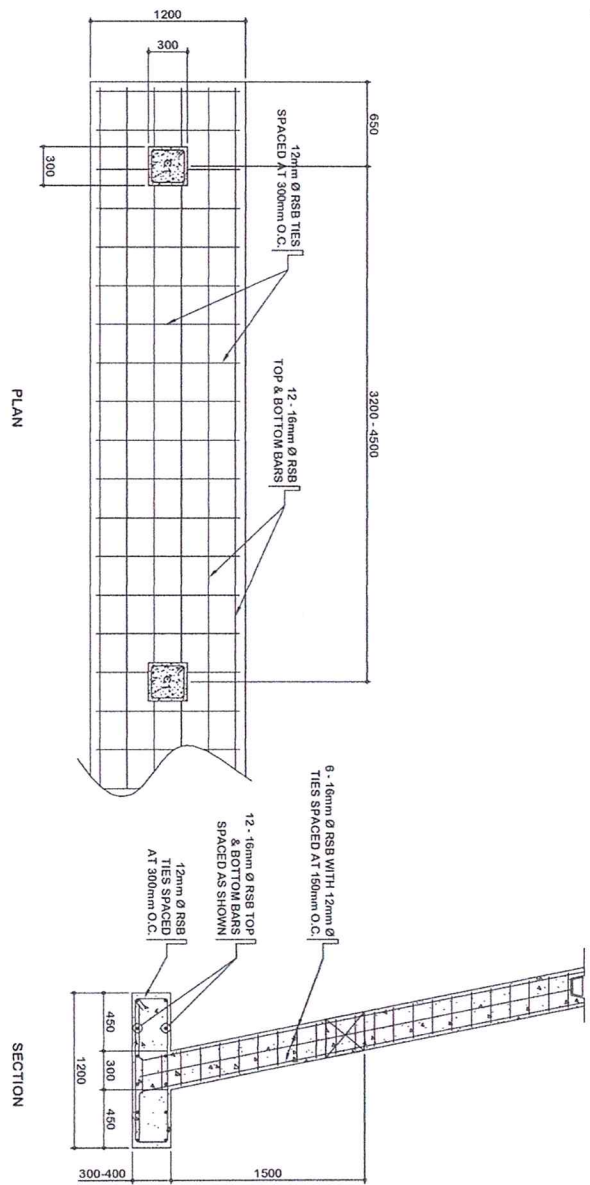


F1C1 (CONTINUOUS FOOTING DETAIL)  
SCALE NTS.

 

TYPICAL DETAIL SECTION OF R.C. ARMOUR  
SCALE NTS.

 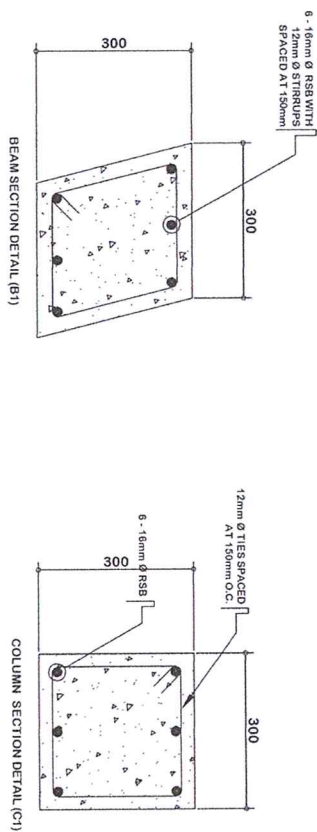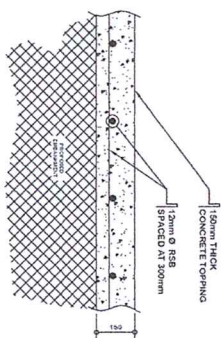

CONCRETE TOPPING DETAIL  
SCALE NTS.

 

COLUMN AND BEAM SECTION DETAIL  
SCALE NTS.

Republic Of The Philippines

DEPARTMENT OF EDUCATION

Cordillera Administrative Region

Division Of Baguio

#82 Military Cut - Off, Baguio City

Tel. No.: (074) 442-7819



PROJECT TITLE / LOCATION:

CY 2018 QUICK RESPONSE FUND (BATCH 2), REPAIR/  
REHABILITATION/ REPLACEMENT OF CLASSROOMS -  
CONSTRUCTION OF SLOPE PROTECTION

BAKAKENG ELEMENTARY SCHOOL, BAGUIO CITY

PREPARED BY:

JENNIFER D. POLIDO  
DIVISION ENGINEER

RECOMMENDING APPROVAL:

ARTHUR TIONGAN  
CHIEF, SGOD

APPROVED:

FEDERICO P. MARTIN, CESO V  
HEAD OF PROCURING ENTITY

SHEET NO.

4