


MALE

CONCRETE SINK

D-1

UP


FIRST FLOOR PLAN

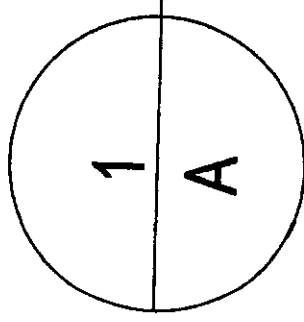

SCALE

1:30M

<p> Republic of the Philippines Department of Education Schools Division Office of Baguio City 022 Military Cut-off, Baguio City </p>	PROJECT TITLE/LOCATION PROPOSED CONSTRUCTION/REPAIR OF COMFORT ROOMS/HANDWASHING MALE COMFORT ROOM (21 SEATS) BAGUIO CENTRAL SCHOOL, VANDOC STREET, B.C.		PREPARED BY JEMERALD POLIDO ENGINEER #	RECOMMENDING APPROVAL ARTURO TONGGAN Chief-SCOO	APPROVED BY MARIBEL CAROLYN B. VERANO, CESO V Schools Division Superintendent	SHEET NO. <div style="border: 1px solid black; border-radius: 50%; width: 50px; height: 50px; display: flex; align-items: center; justify-content: center;"> <div style="width: 50%; height: 50%; border-right: 1px solid black;">1</div> <div style="width: 50%; height: 50%; border-right: 1px solid black;">34</div> </div>
	DATE: 10-29-20					

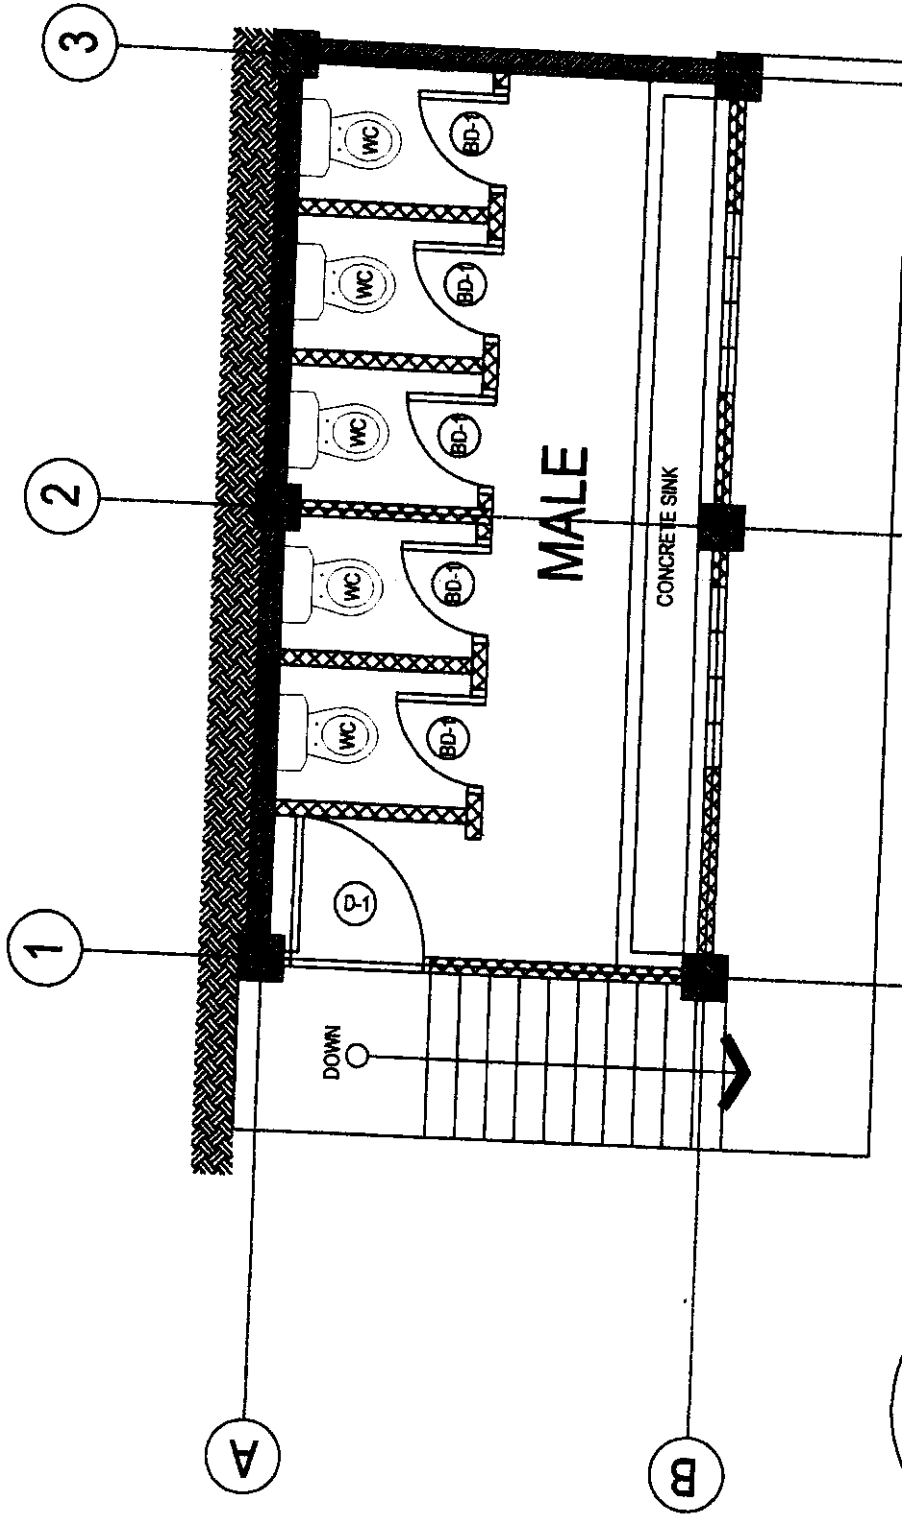

MALE


CONCRETE SINK




DOWN

SECOND FLOOR PLAN

SCALE

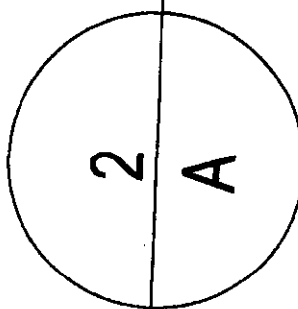1:30M




<p>Republic of the Philippines Cordillera Administrative Region DEPARTMENT OF EDUCATION SCHOOLS DIVISION OFFICE OF BAGUIO CITY 682 MILITARY CUT-OFF, BAGUIO CITY</p>	<p>PROJECT TITLE/LOCATION PROPOSED CONSTRUCTION/REPAIR OF COMFORT ROOMS/HANDWASHING MALE COMFORT ROOM (2M, 1 SEATS) BAGUIO CENTRAL SCHOOL, YNDOO STREET, B.C.</p>	<p>PREPARED BY:  ENGINEER II</p>	<p>RECOMMENDING APPROVAL:  ASST. PRINCIPAL</p>	<p>APPROVED BY:  MARIE CAROLYN B. VERANO, CESO V Schools Division Superintendent</p>	<p>SHEET NO. 2 34</p>
---	--	---	--	---	-------------------------------

A

B

WATER TANK AREA

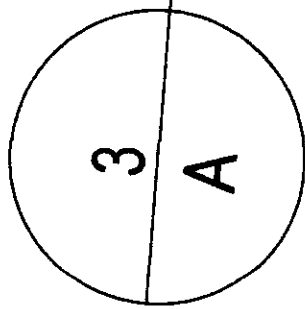

THIRD FLOOR PLAN

SCALE

1:30M



Republic of the Philippines
Department of Education
SCHOOLS DIVISION OFFICE OF BAGUIO CITY
182 MILITARY CUT-OFF, BAGUIO CITY

PROJECT TITLE/LOCATION

PROPOSED CONSTRUCTION/REPAIR OF COMFORT ROOMS/HANDWASHING

MALE COMFORT ROOM (2x11 SEATS)
BAGUIO CENTRAL SCHOOL, YAMOG STREET, B.C.

PREPARED BY:

JENNIFER D. ROLDAN
ENGINEER II

RECOMMENDING APPROVAL

APPROVED BY:
JOSEPH T. TONGDAN
CHIEF-SCED

APPROVED BY:

MAHE CAROLYN B. VERANO, CESO V
Schools Division Superintendent

SHEET NO.

3 / 74

3

2

1

50mmØ and 38mmØ HORIZONTAL
& VERTICAL RAILINGS

▽ ROOF DECK LINE

2600

125 mm THK. CHB WALL
WITH PLAN CEMENT
PLASTER (PAINT FINISH)

▽ 2ND FLOOR LINE

PARAPET
WALL

2600

▽ FINISH FLOOR LINE

2600

▽ FINISH GRADE LINE

FRONT ELEVATION

4

A

SCALE

1:30M

PROJECT TITLE/LOCATION:

PROPOSED CONSTRUCTION/REPAIR OF COMFORT
ROOMS/SHOWER/BATHING
MALE COMFORT ROOM (2M, 1SEATS)
BAGUIO CENTRAL SCHOOL, YANOGC STREET, B.C.

PREPARED BY:

JENNIFER D. PULIDO
ENGINEER III

RECOMMENDING OFFICIAL:

ARTURILLO JONAN
CHM-6000

APPROVED BY:


MAIRE CAROLYN E. VERANO, CESO V
Schools Division Superintendent 10-29-20

SHEET NO.

4

Republic of the Philippines
Cordillera Administrative Region
DEPARTMENT OF EDUCATION
SCHOOLS DIVISION OFFICE OF BAGUIO CITY
082 MILITARY CUT-OFF, BAGUIO CITY



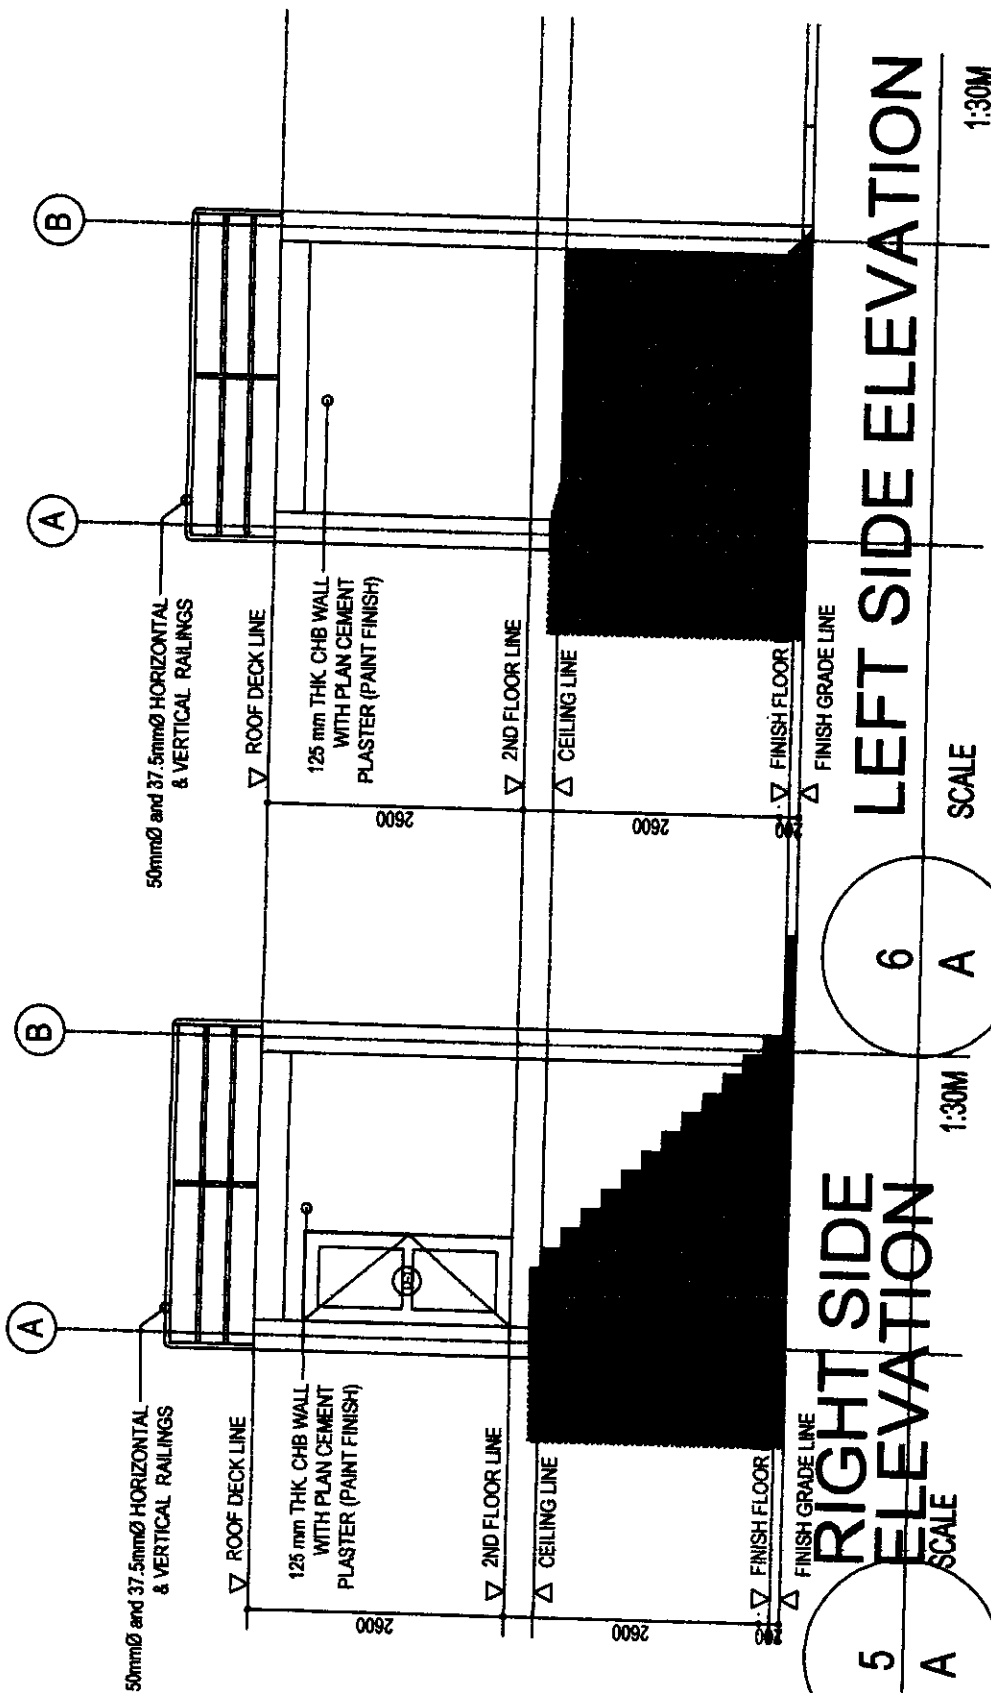

<p>Republic of the Philippines Department of Education SCHOOLS DIVISION OFFICE OF BAGUIO CITY 032 MILITARY CUT-OFF, BAGUIO CITY</p>	PROJECT TITLE/LOCATION	PREPARED BY	RECOMMENDING APPROVAL	APPROVED BY	SHEET NO.
	<p>PROPOSED CONSTRUCTION/REPAIR OF COMFORT ROOMS/HANDWASHING</p> <p>MALE COMFORT ROOM (2x4.18x3.18)</p> <p>BAGUIO CENTRAL SCHOOL, YANDOC STREET, B.C.</p>	<p>JERRY B. POLDO</p> <p>ENGINEER II</p>	<p>ANGEL TORIAN</p> <p>CHARTERED</p>	<p>MADE CAROLYN B. VERANO, CERO V</p> <p>Schools Division Superintendent 10-29-10</p>	<p>5</p> <p>34</p>

1
2
3

50mmØ and 37.5mmØ HORIZONTAL
& VERTICAL RAILINGS

▽ ROOF DECK LINE

125 mm THK. CHB WALL
WITH PLAIN CEMENT
PLASTER (PAINT FINISH)

▽ 2ND FLOOR LINE

△ CEILING LINE

▽ FINISH FLOOR LINE

△ FINISH GRADE LINE

REAR ELEVATION

7
A

SCALE

1:30M

Republic of the Philippines
Cordillera Administrative Region
DEPARTMENT OF EDUCATION
SCHOOLS DIVISION OFFICE OF BAGUIO CITY
082 MILITARY CUT-OFF, BAGUIO CITY



PROJECT TITLE LOCATION
PROPOSED CONSTRUCTION/REPAIR OF COMFORT
ROOMS/HANDWASHING
MALE COMFORT ROOM (2M/1SEAT)
BAGUIO CENTRAL SCHOOL, YAMOG STREET, B.C.

DESIGNED BY
JENNIFER A. FOLDO
ENGINEER III

RECOMMENDING APPROVAL
ANGEL TONGAN
Chief-SCOD

APPROVED BY
MARIE CAROLYN B. VERANO, CEBU V
Schools Division Superintendent 1029-6

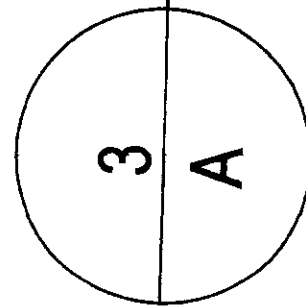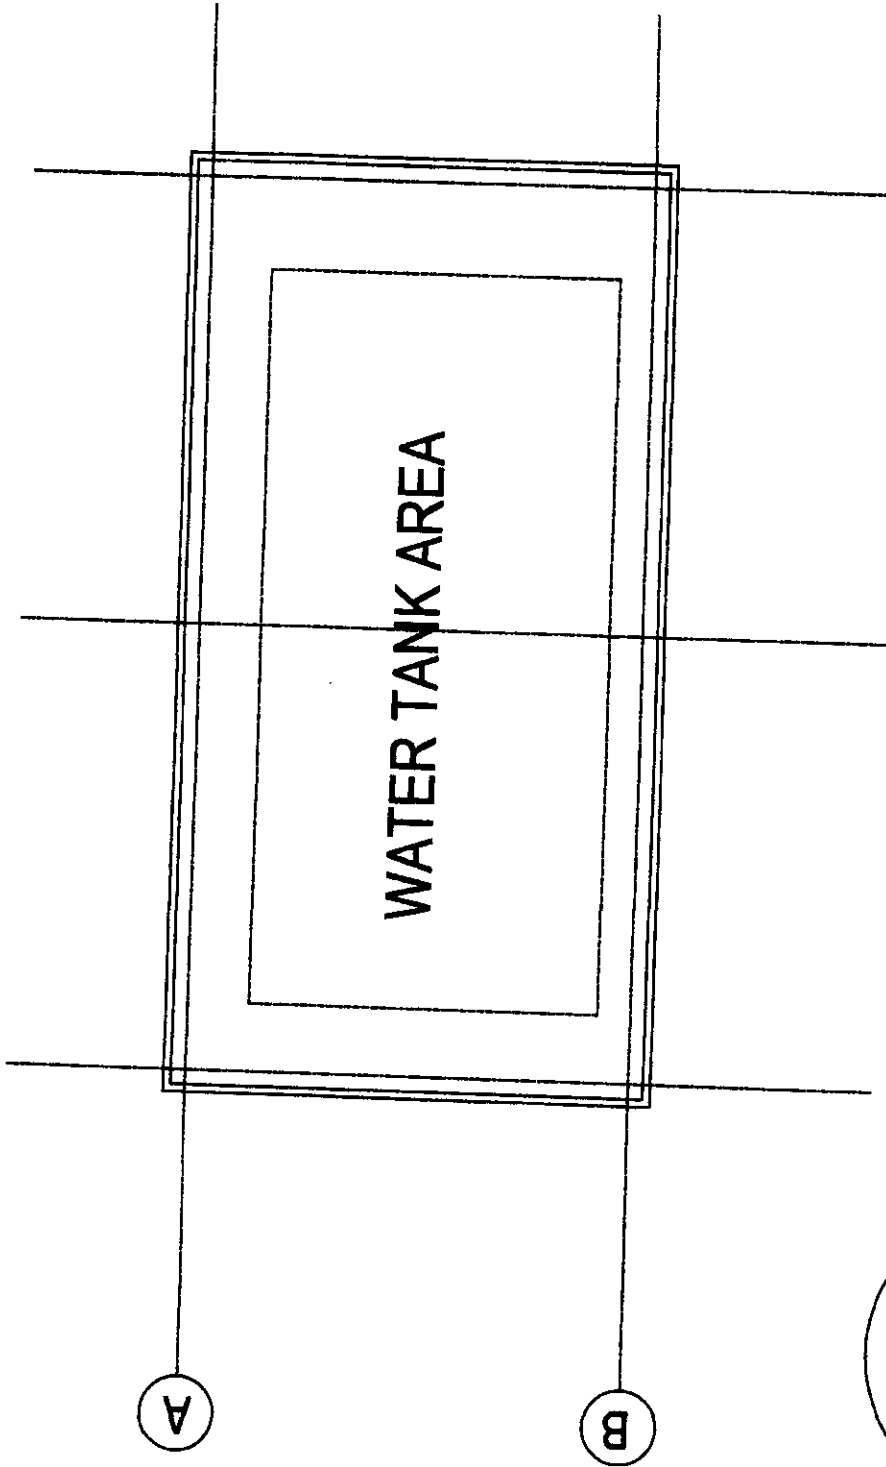


 
SHEET NO.
6
34




THIRD FLOOR PLAN

SCALE

1:30M

 <p>Republic of the Philippines Cordillera Administrative Region DEPARTMENT OF EDUCATION SCHOOLS DIVISION OFFICE OF BAGUIO CITY DB2 MILITARY CUT-OFF, BAGUIO CITY</p>	<p>PROJECT TITLE/LOCATION</p> <p>PROPOSED CONSTRUCTION/REPAIR OF COMFORT ROOMS/HANDWASHING</p> <p>MALE COMFORT ROOM (20m² SEATS)</p> <p>BAGUIO CENTRAL SCHOOL, YANDOC STREET, B.C.</p>	<p>PREPARED BY</p> <p> JESUS A. LOJUDO ENGINEER III</p>	<p>RECOMMENDING APPROVAL</p> <p> ARTHUR TORIAN CM-49000</p>	<p>APPROVED BY</p> <p> MARIE CAROLYN B. VERANO, CESO V Schools Division Superintendent 10-29-20</p>	<p>SHEET NO.</p> <p>7 / 34</p>
---	---	---	--	---	--------------------------------

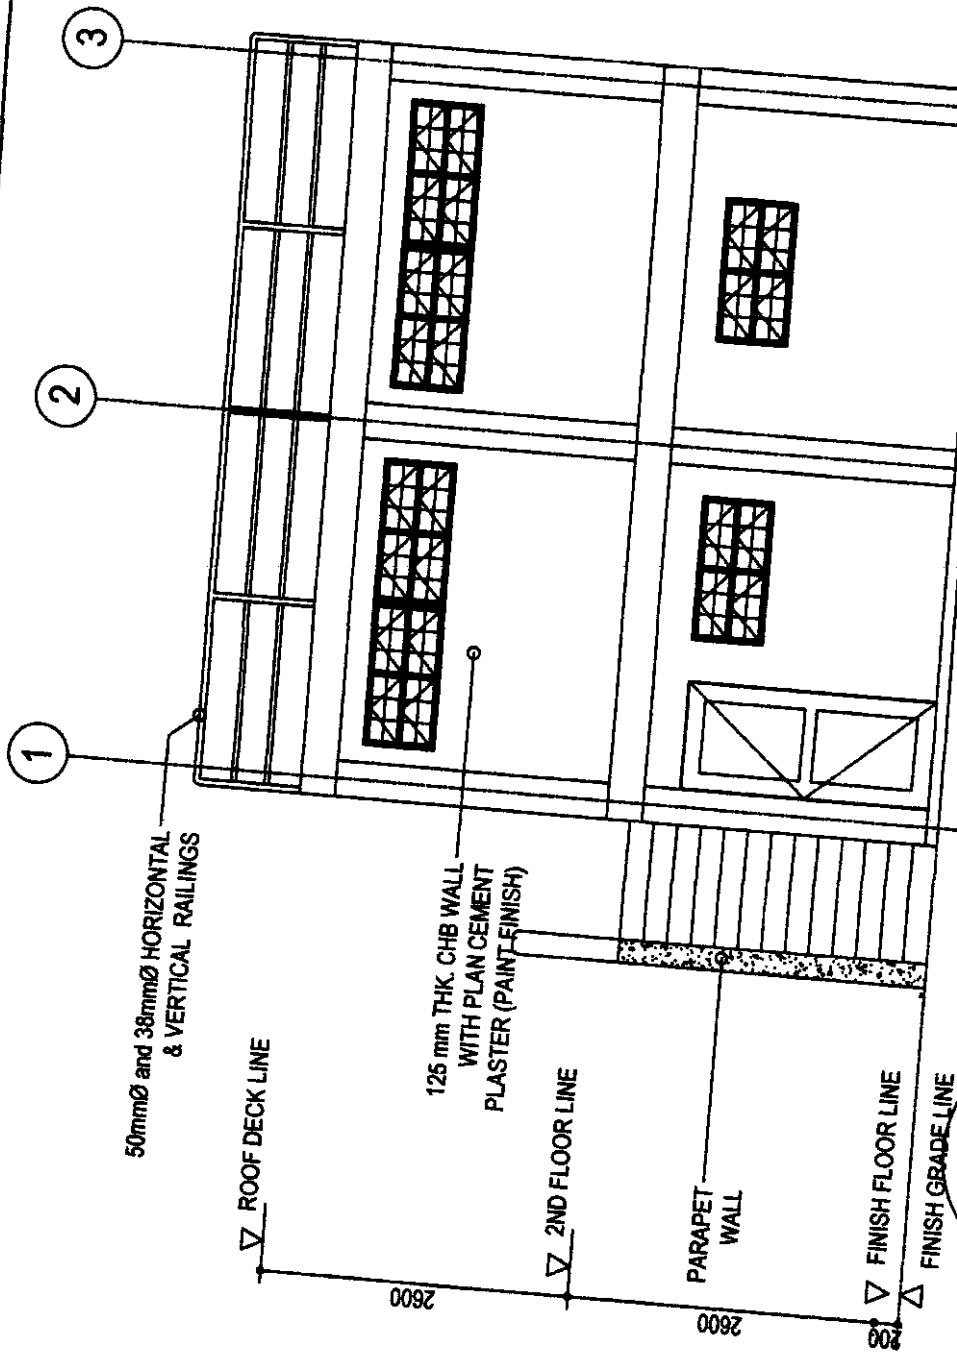

FRONT ELEVATION

SCALE

1:30M

4
A

Republic of the Philippines
Department of Education
SCHOOL DIVISION OFFICE OF BAGUIO CITY
082 MILITARY CUT-OFF, BAGUIO CITY

PROJECT TITLE/LOCATION

PROPOSED CONSTRUCTION/REPAIR OF COMFORT ROOMS/HANDWASHING

MALE COMFORT ROOM (241 SEATS)
BAGUIO CENTRAL SCHOOL, YNOC STREET, B.C.

PREPARED BY:

JEREMY T. SORDO
ENGINEER II

RECOMMENDING APPROVAL:


APRILYN TONGAN
Chief-SSOD

APPROVED BY:

MARIE CAROLYN B. VERANO, CESO V
Schools Division Superintendent, 10-29-20

SHEET NO.


8
34

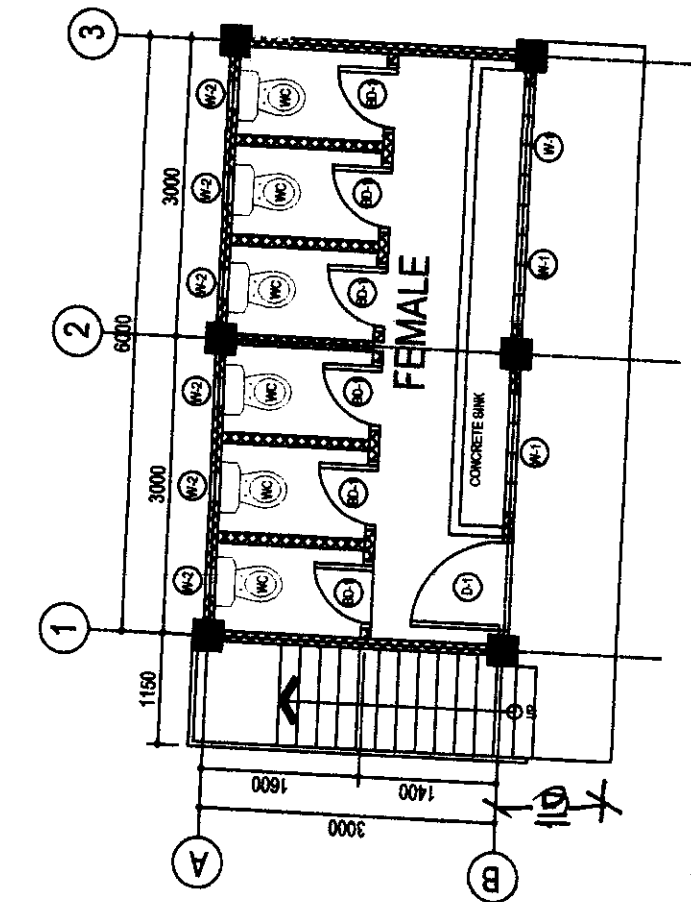

FIRST FLOOR PLAN

SCALE

1:30M

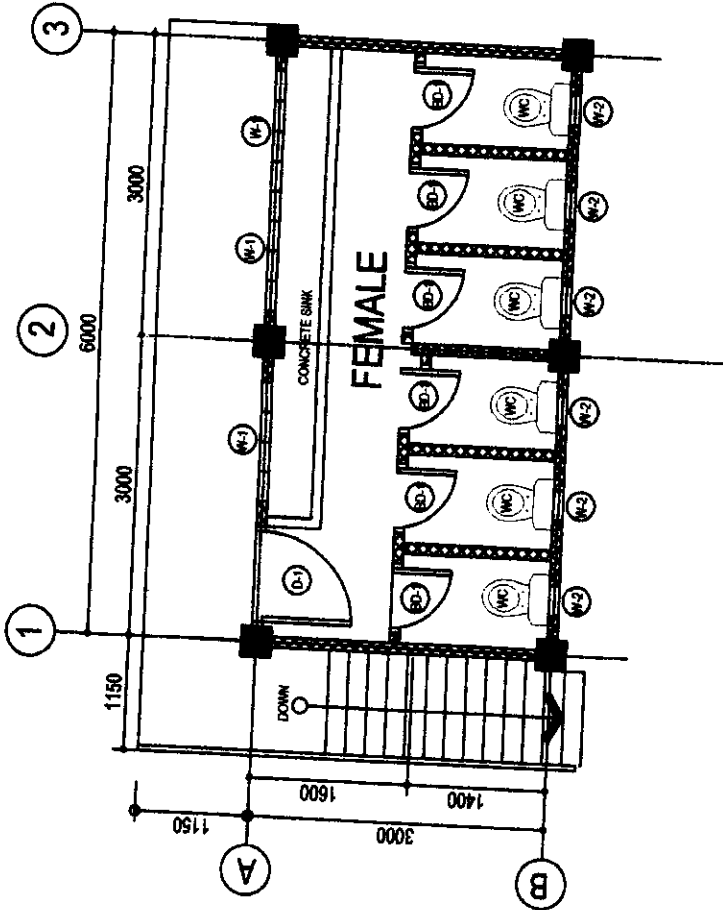

SECOND FLOOR PLAN

SCALE

1:30M

Republic of the Philippines
Cebu Administrative Region
DEPARTMENT OF EDUCATION
SCHOOLS DIVISION OFFICE OF BAGUO CITY
382 MILITARY CUT-OFF, BAGUO CITY

PROJECT TITLE/LOCATION

PROPOSED CONSTRUCTION/REPAIR OF COMFORT
ROOMS/HANDWASHING
FEMALE COMFORT ROOM (2W/12E/AT3)
BAGUO CENTRAL SCHOOL, YAMOC STREET, B.C.

PREPARED BY

JENNIFER D. VILLADO
ENGINEER II

RECOMMENDING APPROVAL


ARTHUR THONGMAN
CHM-9000

APPROVED BY

MAIRIE CAROLYN B. VERANO, CESO V
Schools Division Superintendent 10-29-20


SHEET NO.

9
34

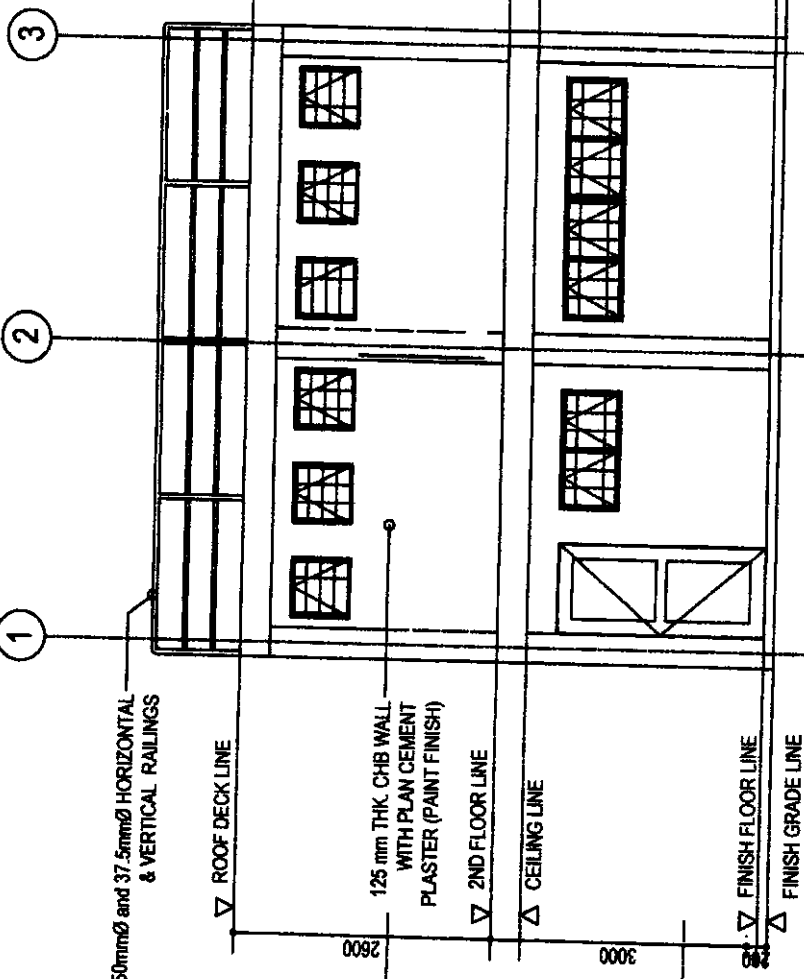

FRONT ELEVATION

1:30M

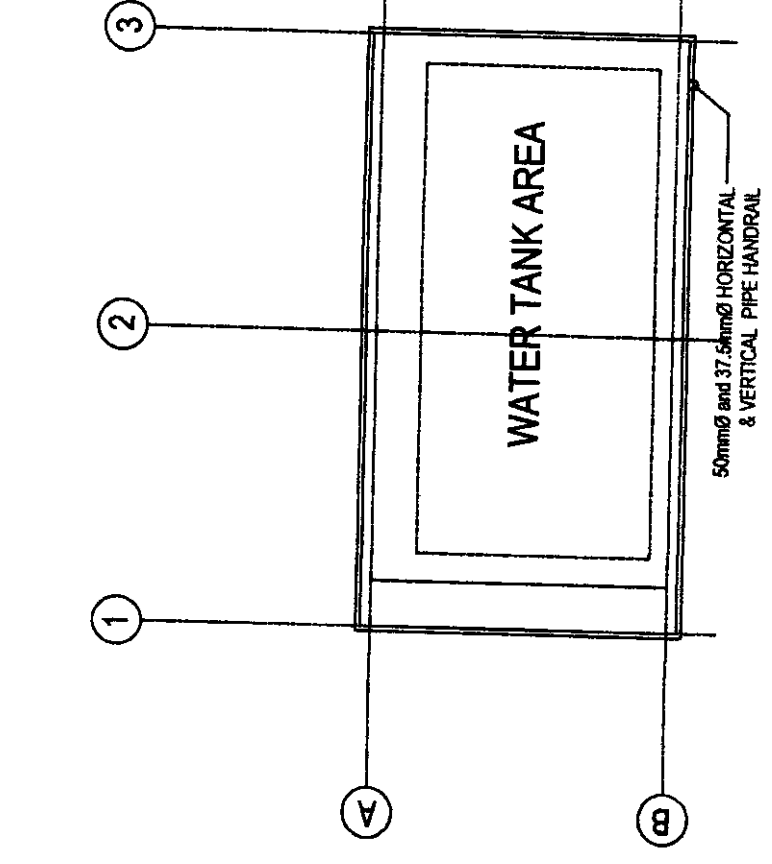


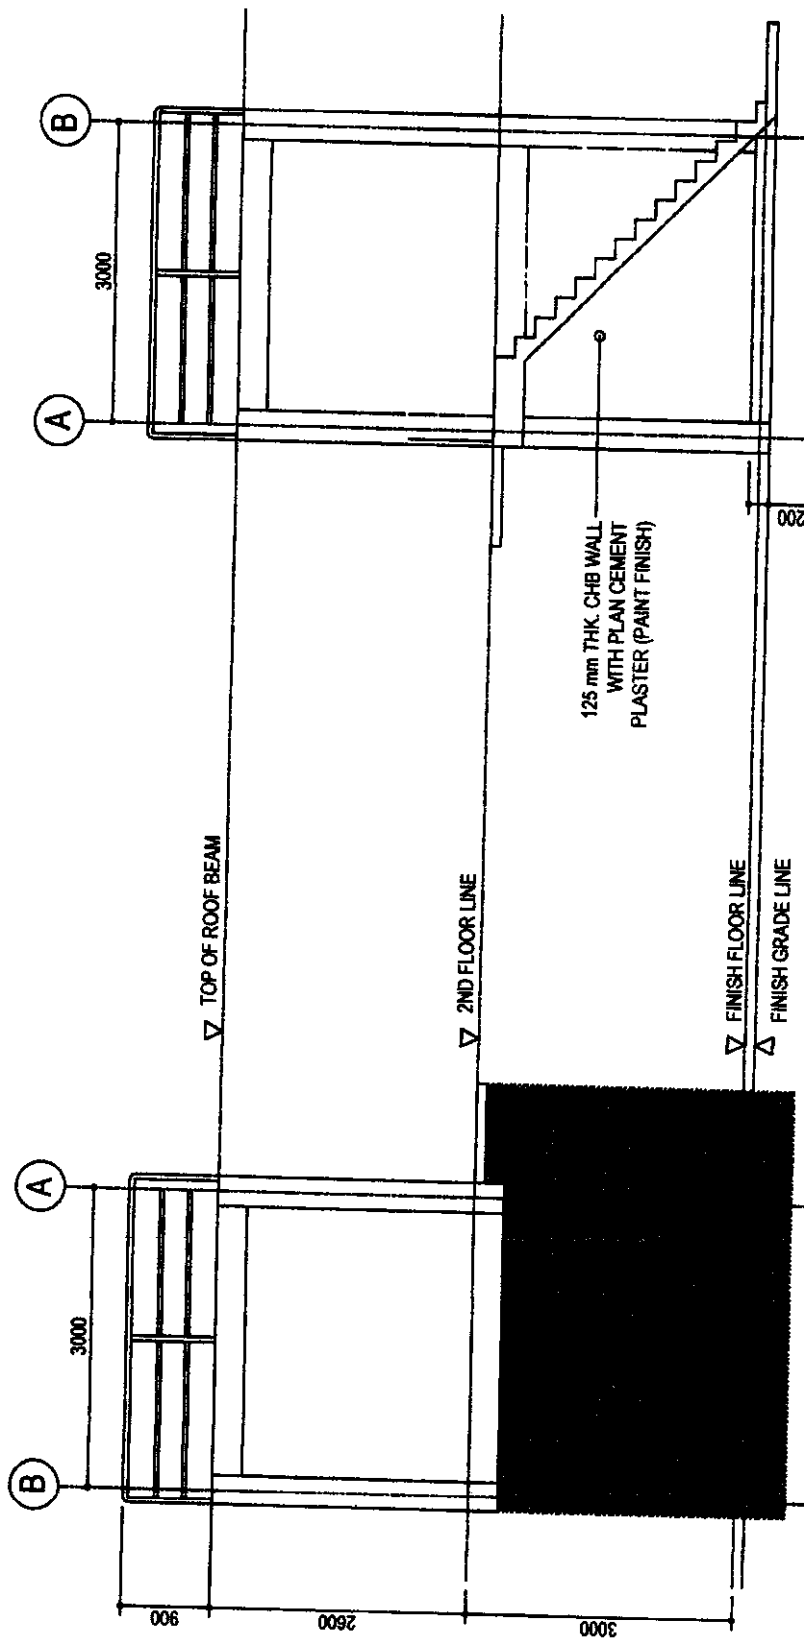
ROOF DECK PLAN

1:30M

3
A
SCALE

4
A
SCALE

 <p>Republic of the Philippines Department of Education SCHOOL DIVISION OFFICE OF BAGUIO CITY 062 MILITARY CUT-OFF, BAGUIO CITY</p>	<p>PROJECT TITLE/LOCATION</p> <p>PROPOSED CONSTRUCTION/REPAIR OF COMFORT ROOM/HANDWASHING</p> <p>FEMALE COMFORT ROOM (24 SEATS)</p> <p>BAGUIO CENTRAL SCHOOL, YAMOC STREET, B.C.</p>	<p>PREPARED BY</p> <p>JENIFER T. SOLDO</p> <p>ENGINEER'S</p>	<p>RECOMMENDING APPROVAL</p> <p>ATTACHED TO</p> <p>CHARTERED</p>	<p>APPROVED BY</p> <p>MAURE CAROLYN B. VERANO, CESO V</p> <p>Schools Division Superintendent 10-29-20</p>	<p>SHEET NO.</p> <p>10</p> <p>34</p>
	<p>SCALE</p> <p>1:30M</p>				



5 RIGHT SIDE ELEVATION

SCALE

1:30M

6 LEFT SIDE ELEVATION

SCALE

1:30M

Republic of the Philippines
 Cordillera Administrative Region
DEPARTMENT OF EDUCATION
 SCHOOLS DIVISION OFFICE OF BAGUIO CITY
 082 MILITARY CUT-OFF, BAGUIO CITY

PROJECT TITLE/LOCATION
 PROPOSED CONSTRUCTION/REPAIR OF COMFORT ROOM/HANDWASHING
 FEMALE COMFORT ROOM (2M, 10SEATS)
 BAGUIO CENTRAL SCHOOL, YAMOGI STREET, B.C.

PREPARED BY
 JENNIFER T. SINDO
 ENGINEER

RECOMMENDING APPROVAL
 ARTUR TOROGAN
 CHAIRMAN

APPROVED BY
 MARIE CAROLYN B. YERANG, CERO V
 Schools Division Superintendent

SHEET NO.
 11 / 34

1

2

3

50mmØ and 37.5mmØ HORIZONTAL
& VERTICAL RAILINGS

▽ ROOF DECK LINE

2600

125 mm THK. CHB WALL
WITH PLAN CEMENT
PLASTER (PAINT FINISH)

▽ 2ND FLOOR LINE

3000

▽ FINISH FLOOR LINE

▽ FINISH GRADE LINE

REAR ELEVATION

7

A

SCALE

1:30M

Republic of the Philippines
Cordillera Administrative Region
DEPARTMENT OF EDUCATION
SCHOOLS DIVISION OFFICE OF BAGUIO CITY
082 MILITARY CUT-OFF, BAGUIO CITY

PROJECT TITLE/LOCATION

PROPOSED CONSTRUCTION/REPAIR OF COMFORT
ROOMS/HANDWASHING

FEMALE COMFORT ROOM (241 SEATS)
BAGUIO CENTRAL SCHOOL, YAKOD STREET, B.C.

PREPARED BY

JEAN MAR POLIO
ENGINEER III

RECOMMENDING APPROVAL


APPROVED BY

MARIE CAROLYN B. VERANO, CESO V
Schools Division Superintendent

SHEET NO.

12

34

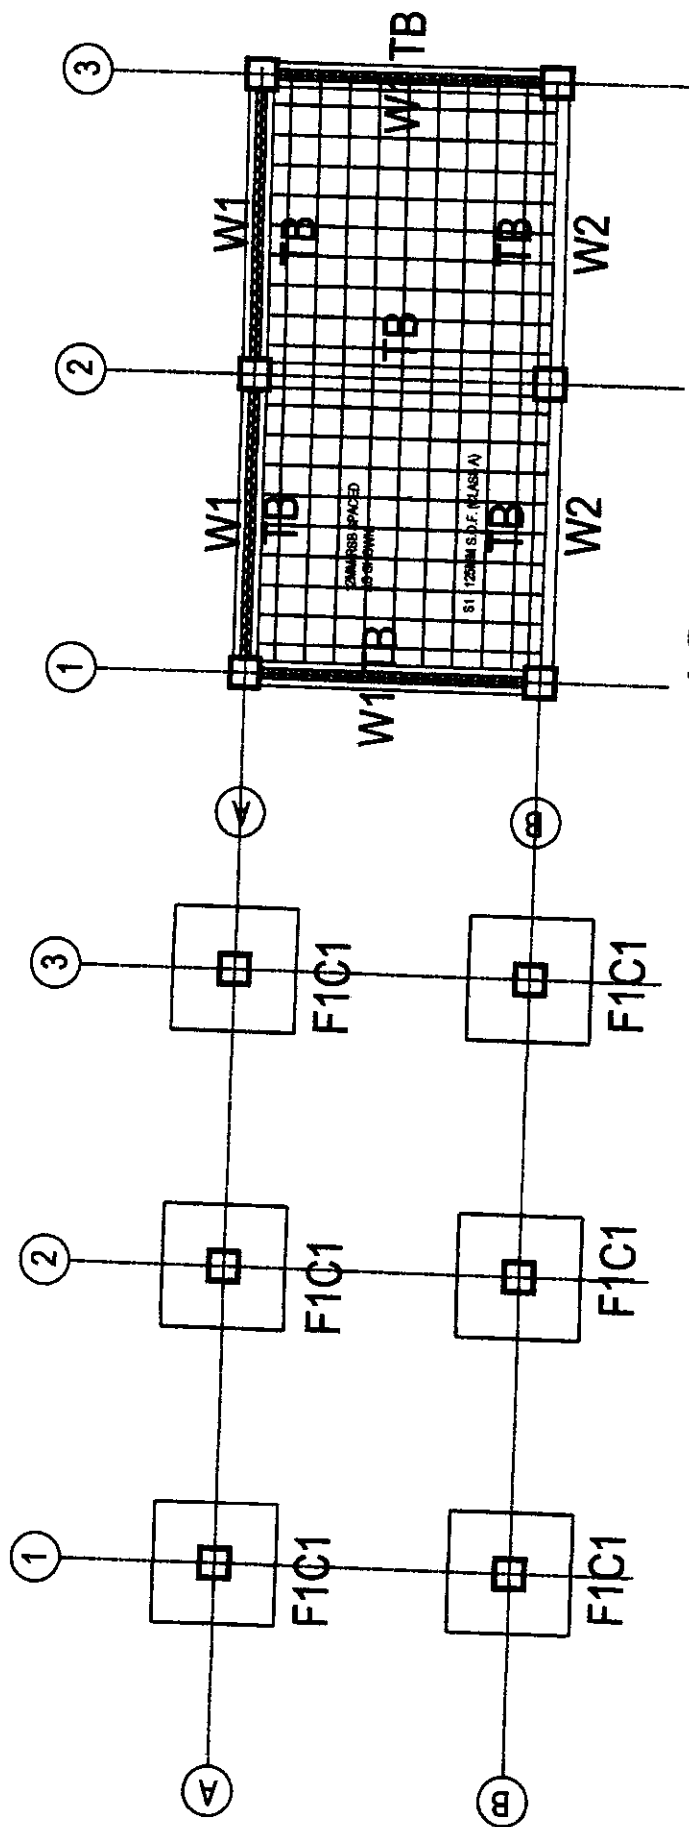

1 FOUNDATION PLAN

SCALE


1:60M

2 1ST FLR FRAMING PLAN

SCALE

1:60M

<p>Republic of the Philippines Cordillera Administrative Region DEPARTMENT OF EDUCATION SCHOOLS DIVISION OFFICE OF BAGUIO CITY 062 MILITARY CUT-OFF, BAGUIO CITY</p>	PROJECT TITLE/LOCATION:	PREPARED BY:	RECOMMENDING APPROVAL:	APPROVED BY:	SHEET NO.
	<p>PROPOSED CONSTRUCTION/REPAIR OF COMFORT ROOMS/HANDWASHING</p> <p>STRUCTURAL (MALE & FEMALE COMFORT ROOM (2m))</p> <p>BAGUIO CENTRAL SCHOOL, YNHOOD STREET, B.C.</p>	<p>JEREMY D. POLIDO</p> <p>ENGINEER II</p>	<p>ARTHUR TORONDA</p> <p>CHIEF-SCOD</p>	<p>MARIE CAROLYN B. VERANO, CESO V</p> <p>Schools Division Superintendent</p> <p>10-8-9-20</p>	<p>13</p> <p>34</p>

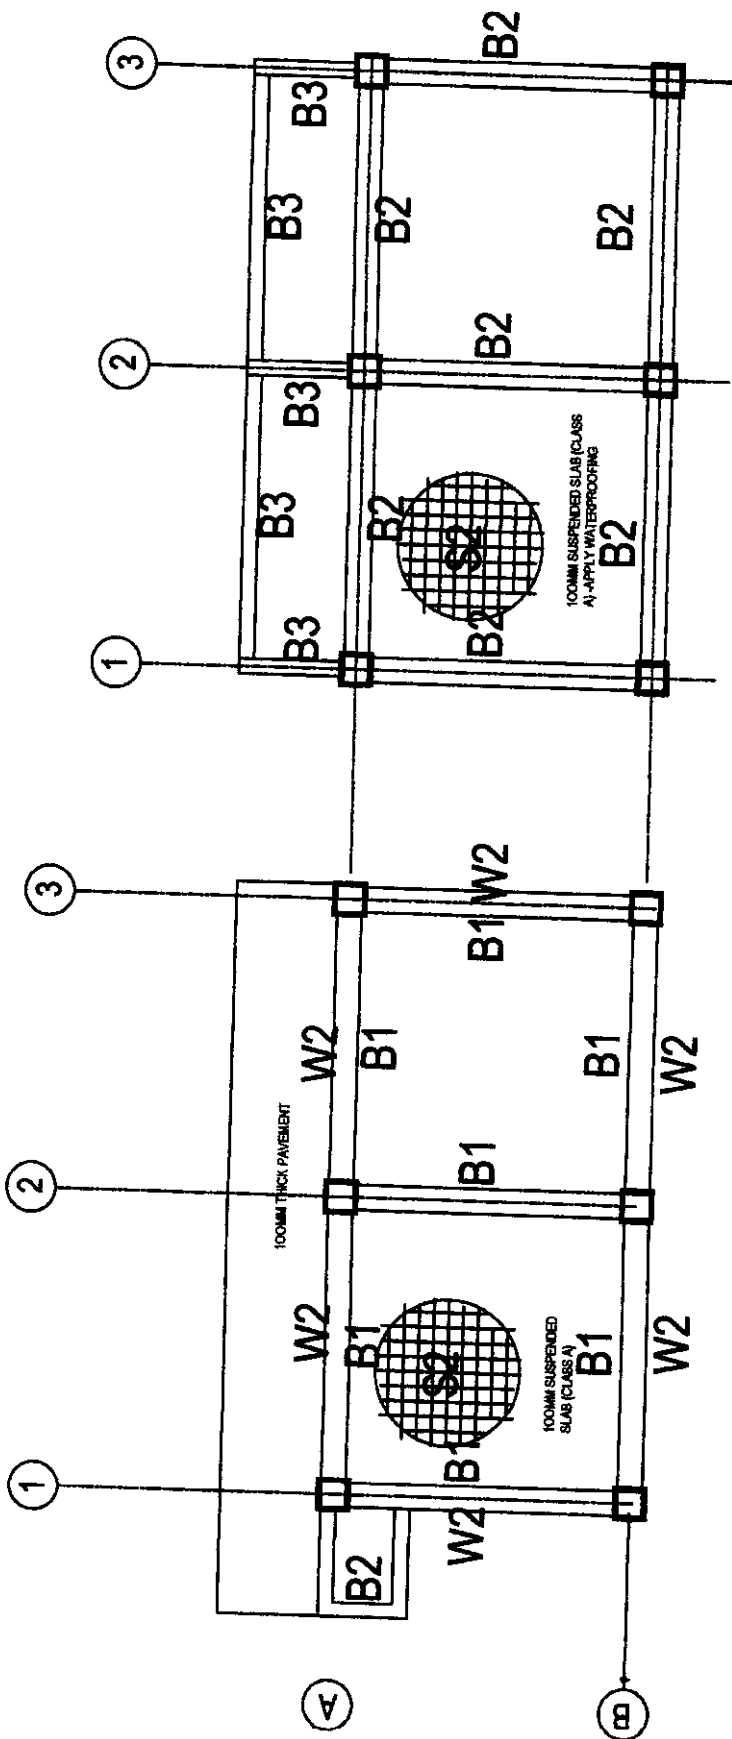

2ND FLR FRAMING PLAN

3
S

SCALE

1:60M

ROOF DECK FRAMING PLAN

4
S

SCALE

1:60M



Republic of the Philippines
Cordillera Administrative Region
DEPARTMENT OF EDUCATION
SCHOOLS DIVISION OFFICE OF BAGUIO CITY
002 MILITARY CUT-OFF, BAGUIO CITY

PROJECT TITLE/LOCATION

PROPOSED CONSTRUCTION/REPAIR OF COMFORT
ROOMS/HANDWASHING

BAGUIO CENTRAL SCHOOL, YANDOC STREET, B.C.

PREPARED BY

JENNIFER PALDO
ENGINEER III

RECOMMENDING APPROVAL



ARTHUR TONKIAN
Chief/BOO

APPROVED BY


MARIE CAROLYN B. VERANO, CEOO V
Schools Division Superintendent

SHEET NO.

14
34

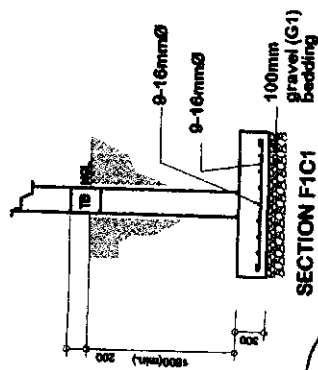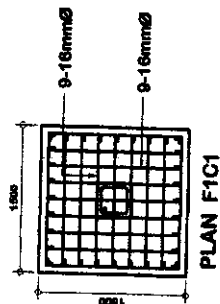

5 COLUMN FOOTING DETAIL

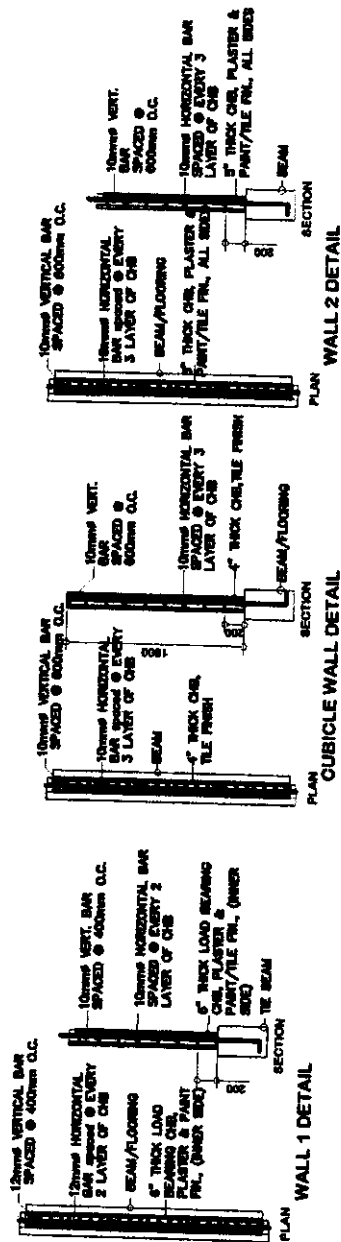

6 WALL DETAILS

Republic of the Philippines
Cordillera Administrative Region
DEPARTMENT OF EDUCATION
SCHOOLS DIVISION OFFICE OF BAGUIO CITY
DB2 MILITARY CUT-OFF, BAGUIO CITY

PROJECT IDENTIFICATION

PROPOSED CONSTRUCTION/REPAIR OF COMFORT
ROOMS/BAATHOUSE/WASHING

BAGUIO CENTRAL SCHOOL, YAMOGU STREET, B.C.

PREPARED BY:

JENNIFER A. ROLDO
ENGINEER II

RECOMMENDING OFFICIAL


ARTURO TORRESAN
CHM-6000

APPROVED BY:

BARIE CAROLYN S. VERANO, CSBO V
Schools Division Superintendent

SHEET NO.

44
15

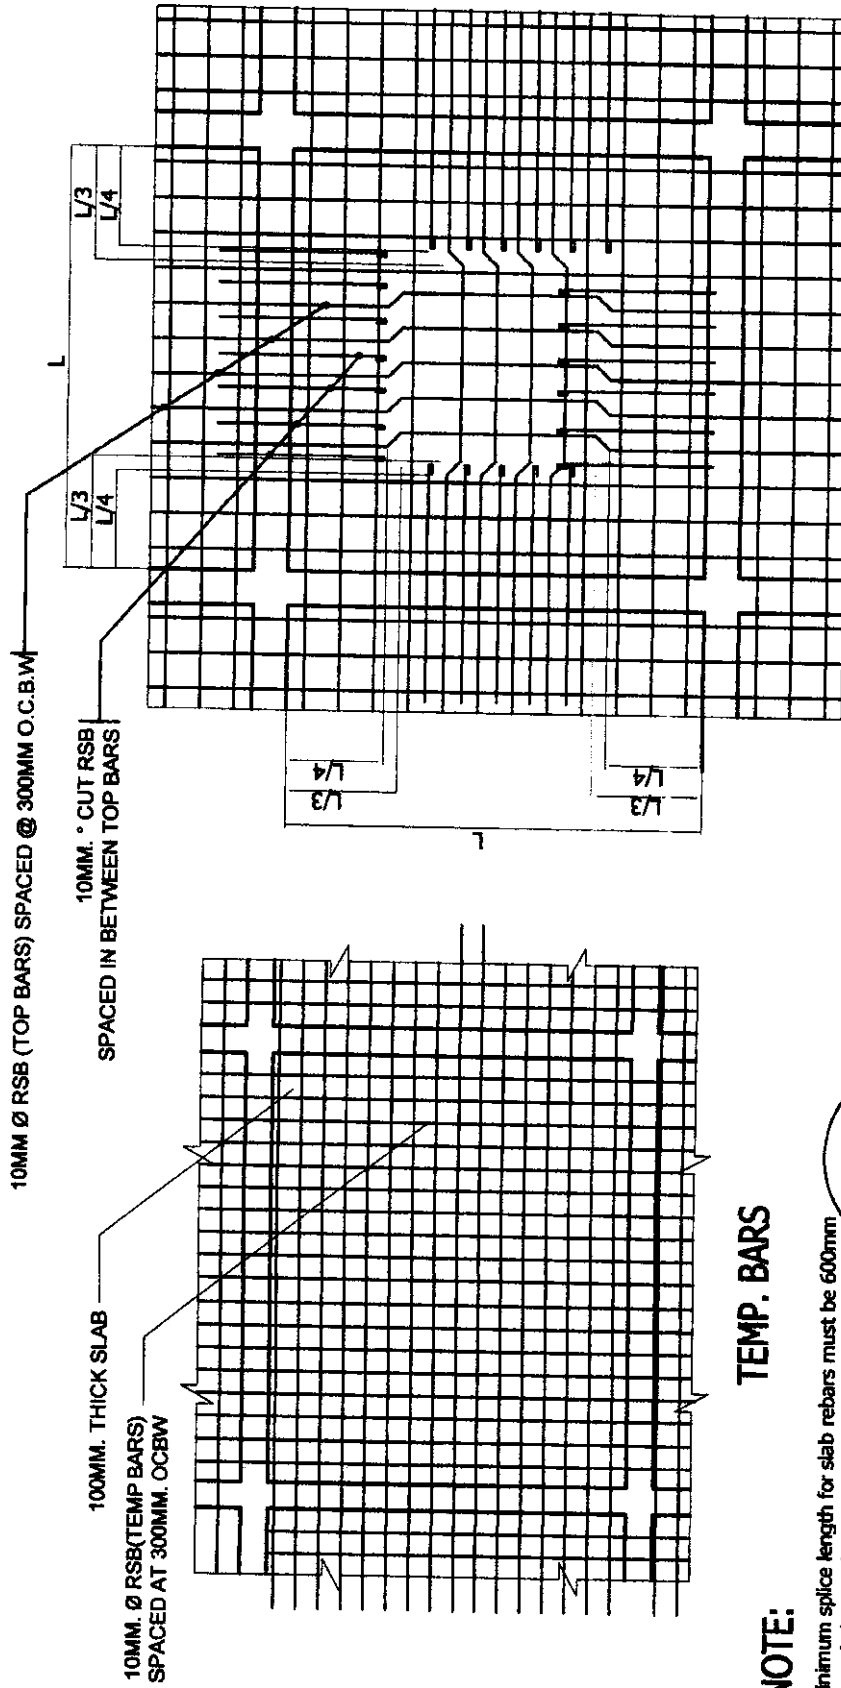


TEMP. BARS


NOTE:

Minimum splice length for slab rebars must be 600mm placed alternately on opposite directions.

8 S2 DETAIL CUT BARS & TOP BARS BENT AS SHOWN

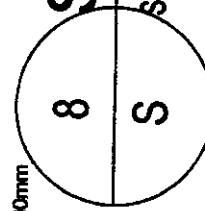



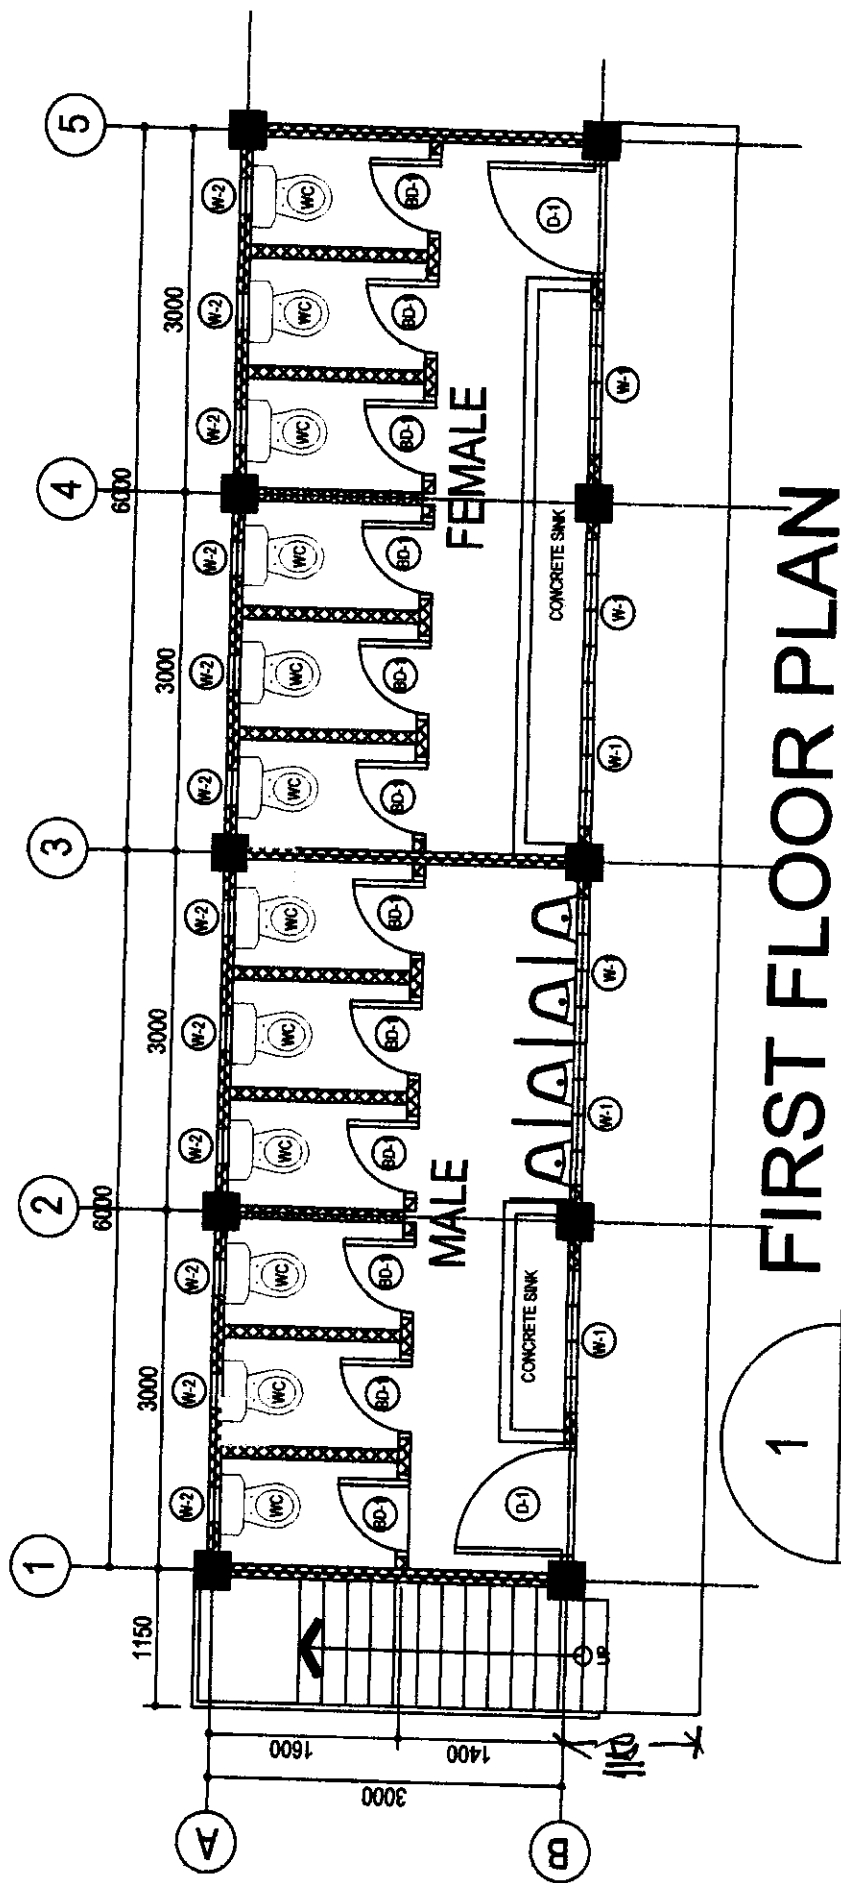

<p>Republic of the Philippines Cordillera Administrative Region DEPARTMENT OF EDUCATION SCHOOLS DIVISION OFFICE OF BAGUIO CITY 082 MILITARY CUT-OFF, BAGUIO CITY</p>	PROJECT TITLE/LOCATION	PREPARED BY	RECOMMENDING APPROVAL	APPROVED BY	SHEET NO.
	<p>PROPOSED CONSTRUCTION/REPAIR OF COMFORT ROOMS/HANDWASHING</p> <p>BAGUIO CENTRAL SCHOOL, YAMOG STREET, B.C.</p>	<p>ENGINEER II</p> <p>JOSEPH D. POLONIO</p>	<p>APPROVED</p> <p>MAINE CAROLYN E. VERANO, CESO V</p> <p>Schools Division Superintendent 10-29-20</p>	<p>16</p> <p>34</p>	




FIRST FLOOR PLAN

SCALE


1:25M

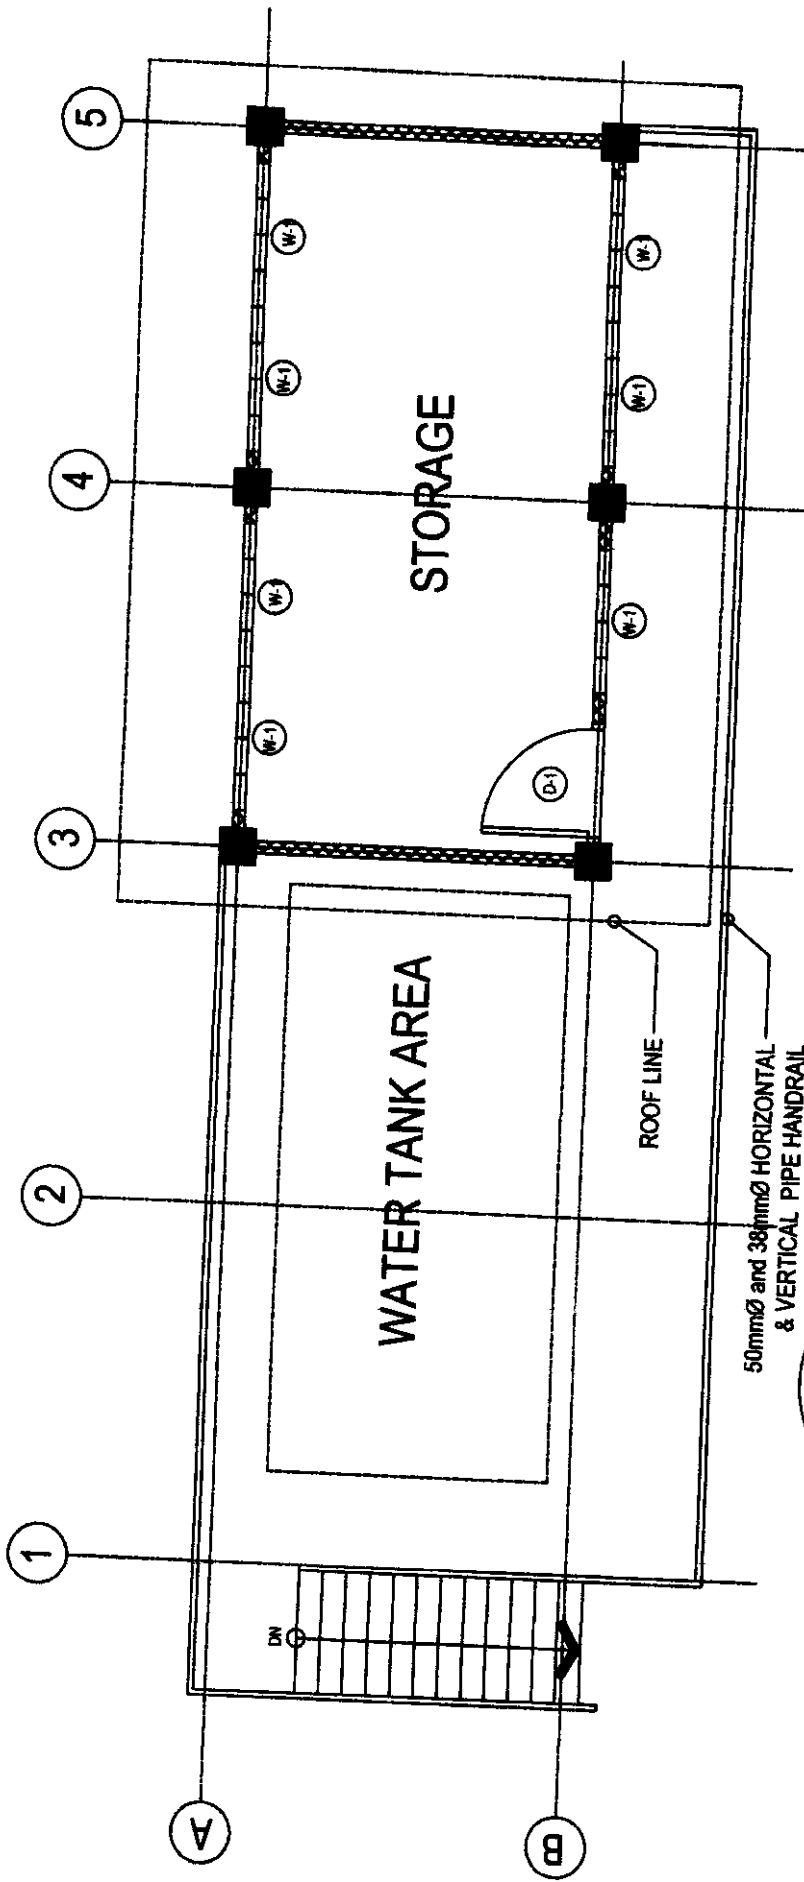


 <p> Republic of the Philippines Cordillera Administrative Region DEPARTMENT OF EDUCATION SCHOOLS DIVISION OFFICE OF BAGUIO CITY 082 MILITARY CUT-OFF, BAGUIO CITY </p>	PROJECT TITLE/LOCATION		PREPARED BY:	RECOMMENDING APPROVAL	APPROVED BY:	SHEET NO.:
	PROPOSED CONSTRUCTION/REPAIR OF COMFORT ROOMS/HANDWASHING COMFORT ROOM 3 (12SEATS WITH STORAGE) BAGUIO CENTRAL SCHOOL, YAMODO STREET, B.C.		 JENNIFER D. PALUDO ENGINEER III	 ARTHUR BORRAHAN	 MARIE CAROLYN B. VERANO, CESO V Schools Division Superintendent	<div style="border: 1px solid black; border-radius: 50%; width: 100px; height: 100px; display: flex; align-items: center; justify-content: center; margin: 0 auto;"> <div style="border-right: 1px solid black; width: 45%; text-align: center;">17</div> <div style="width: 45%; text-align: center;">24</div> </div>




SECOND FLOOR PLAN

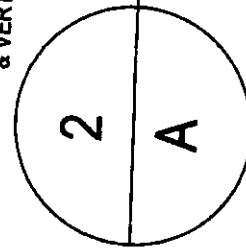SCALE 1:25M




<p>Republic of the Philippines Cordillera Administrative Region DEPARTMENT OF EDUCATION SCHOOLS DIVISION OFFICE OF BAGUIO CITY 002 MILITARY CUT-OFF, BAGUIO CITY</p>	<p>PROJECT TITLE/LOCATION PROPOSED CONSTRUCTION/REPAIR OF COMFORT ROOMS/HANDWASHING COMFORT ROOM 3 (12 SEATS WITH STORAGE) BAGUIO CENTRAL SCHOOL, YAMOCO STREET, B.C.</p>	<p>PREPARED BY  JESSE P. POLIJO ENGINEER #</p>	<p>RECOMMENDING APPROVAL  ARTHUR TANAKA Chief SDOO</p>	<p>APPROVED BY  MARIE CARDINAL B. VERANO, CESO V Schools Division Superintendent 10-29-20</p>	<p>SHEET NO. 18 / 34</p>
---	--	---	--	--	------------------------------

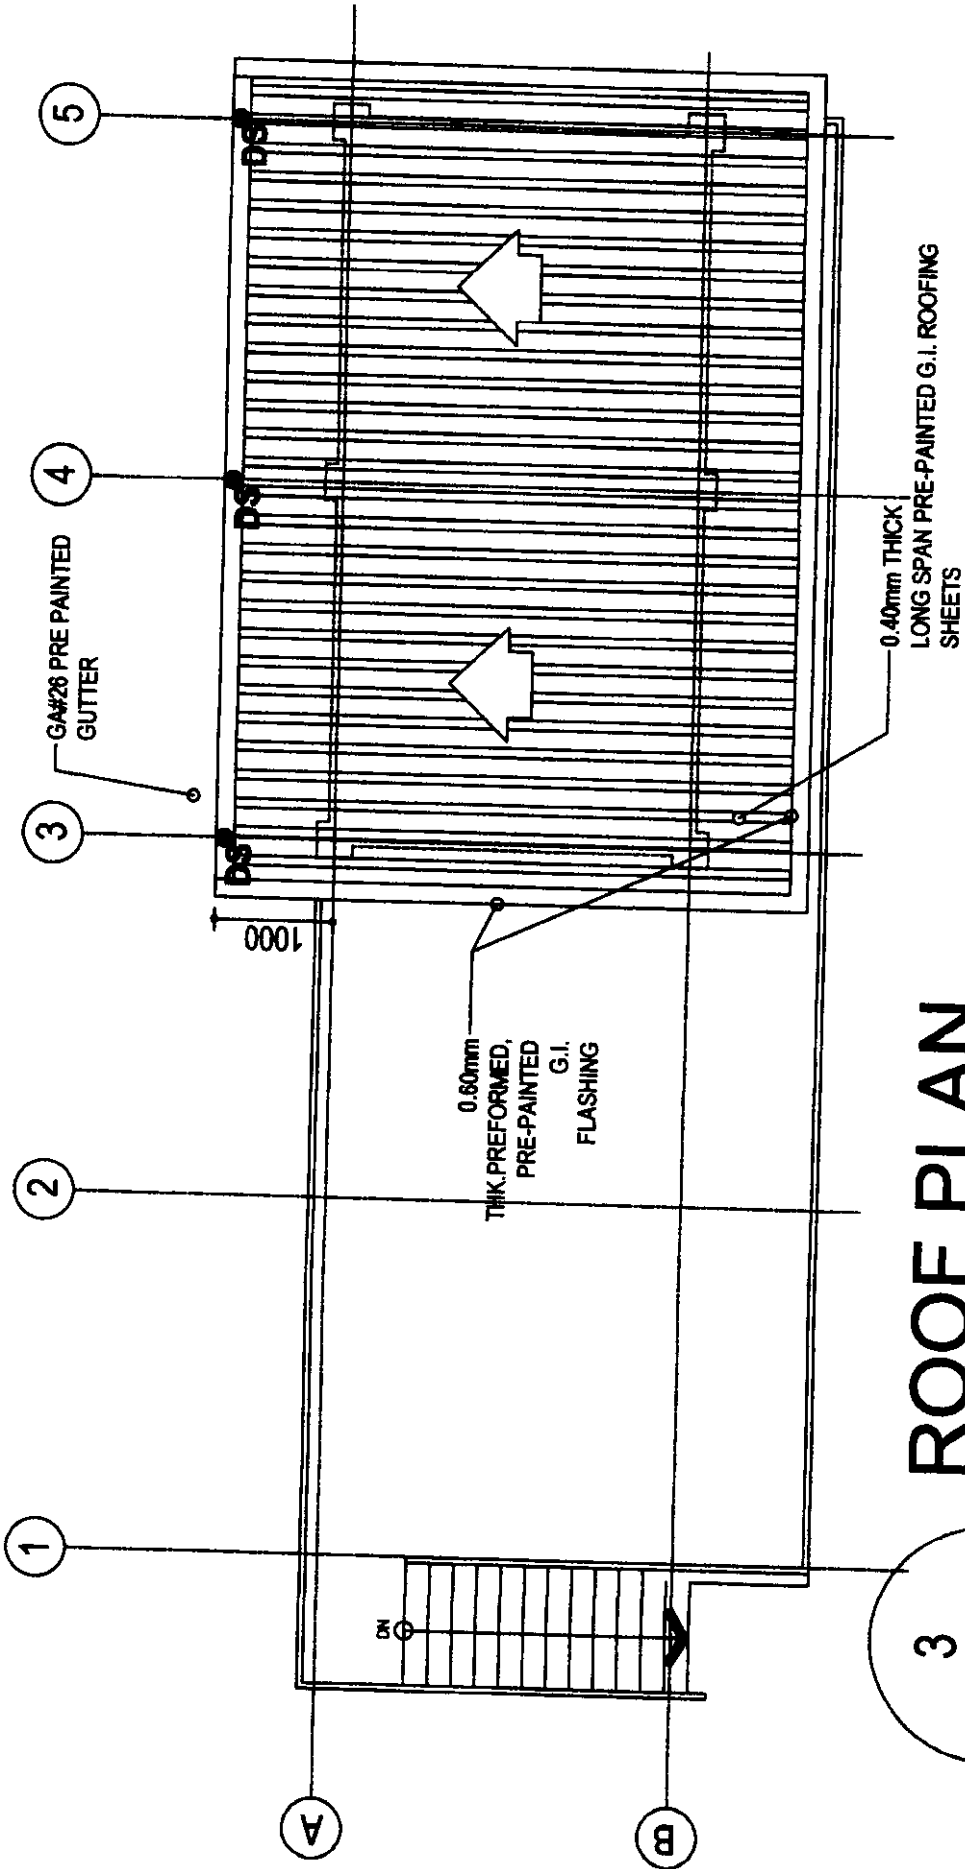


ROOF PLAN

SCALE 1:25M

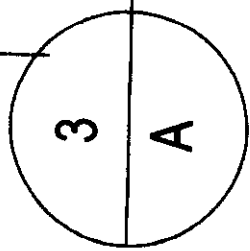


<p>REPUBLIC OF THE PHILIPPINES DEPARTMENT OF EDUCATION SCHOOLS DIVISION OFFICE OF BAGUIO CITY 082 MILITARY CUT-OFF, BAGUIO CITY</p>		<p>PROJECT TITLE/LOCATION</p> <p>PROPOSED CONSTRUCTION/REPAIR OF COMFORT ROOMS/HANDWASHING</p> <p>COMFORT ROOM 3 (12 SEATS WITH STORAGE)</p> <p>BAGUIO CENTRAL SCHOOL, YAMOG STREET, B.C.</p>		<p>PREPARED BY</p> <p></p> <p>JENNIFER D. POLDO ENGINEER II</p>		<p>RECOMMENDING APPROVAL</p> <p></p> <p>ARTURO TORRESAN Chief-ECOD</p>		<p>APPROVED BY</p> <p></p> <p>MAIRE CAROLYN E. VERANO, CESO V Schools Division Superintendent 10-29-16</p>		<p>SHEET NO.</p> <p>19 / 34</p>	
---	--	---	--	---	--	--	--	--	--	---------------------------------	--

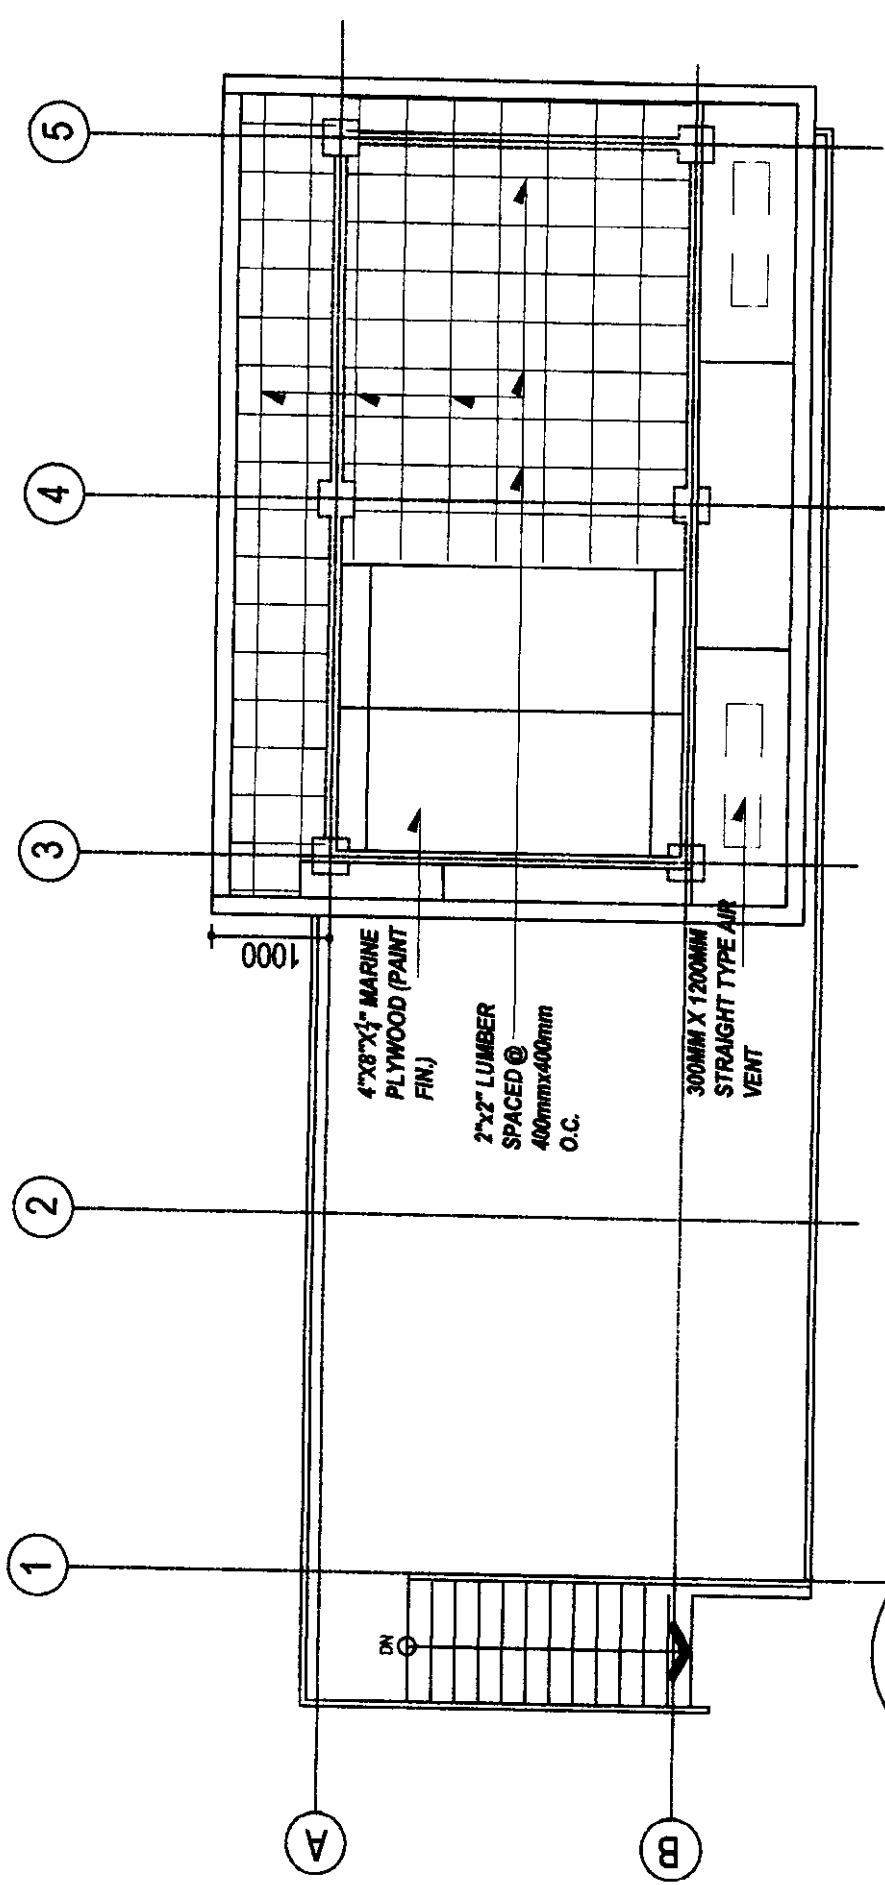


2ND FLR CEILING PLAN

SCALE


1:25M

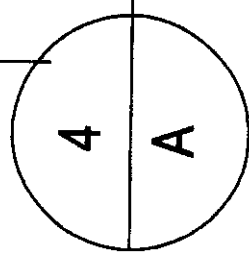



	PROJECT TITLE/LOCATION PROPOSED CONSTRUCTION/REPAIR OF COMFORT ROOMS/HANDWASHING COMFORT ROOM 3 (2 SEATS WITH STORAGE) BAGUIO CENTRAL SCHOOL, YNMOCC STREET, B.C.		PREPARED BY: JENIFER D. ROLDAN ENGINEER III	RECOMMENDING APPROVAL: 	APPROVED BY: 	SHEET NO. 20 / 34
				MAIBE CAROLYN B. VEBIANO, CESO V Schools Division Superintendent 10-08-2016		

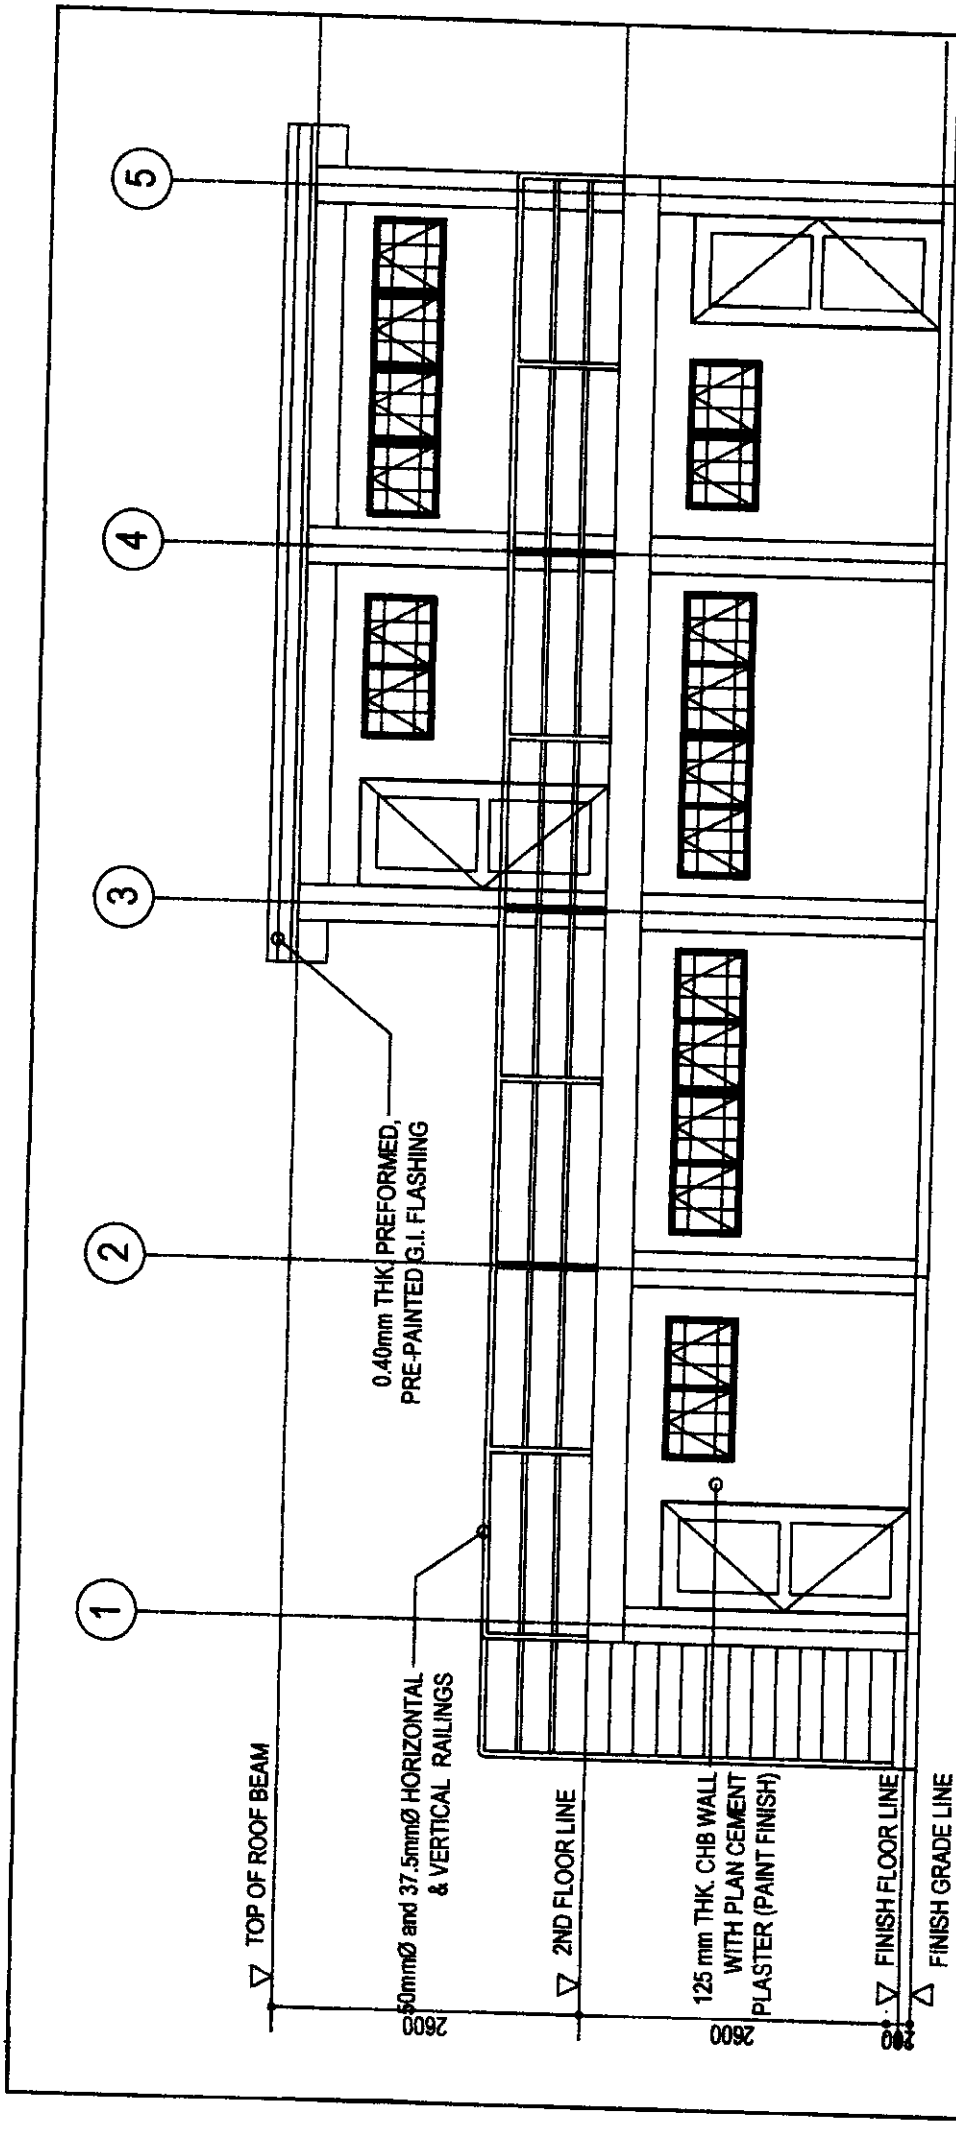


FRONT ELEVATION

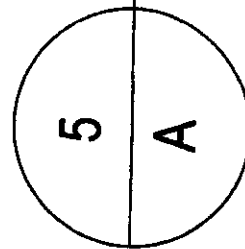

<p>Republic of the Philippines Cordillera Administrative Region DEPARTMENT OF EDUCATION SCHOOLS DIVISION OFFICE OF BAGUIO CITY 682 MILITARY CUT-OFF, BAGUIO CITY</p>		<p>PROJECT TITLE/CATEGORY</p> <p>PROPOSED CONSTRUCTION/REPAIR OF COMFORT ROOM/HANDWASHING</p> <p>COMFORT ROOM 2 (CREATIS WITH STORAGE) BAGUIO CENTRAL SCHOOL, YAMOC STREET, B.C.</p>		<p>PREPARED BY</p> <p>JENNIFER D. FOLDO</p> <p>ENGINEER II</p>	<p>RECOMMENDING APPROVAL</p> <p>ARTUR M. MORALES</p> <p>CHIEF-SCOD</p>	<p>APPROVED BY</p> <p>MADE CAROLYN E. VERANO, CESO V</p> <p>Schools Division Superintendent</p>	<p>SHEET NO.</p> <p>12</p>
--	--	--	--	--	--	---	----------------------------

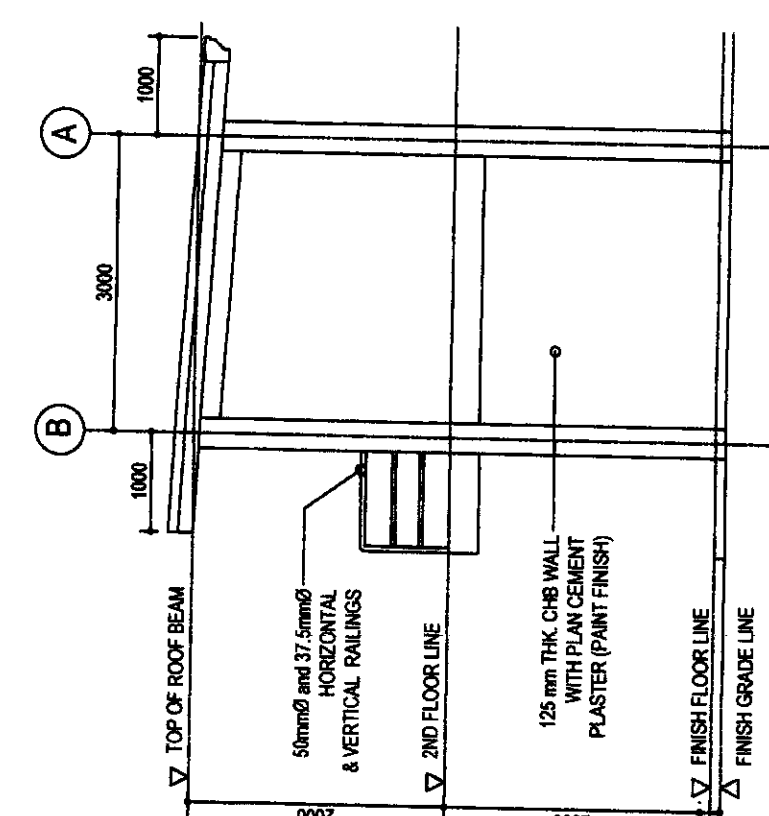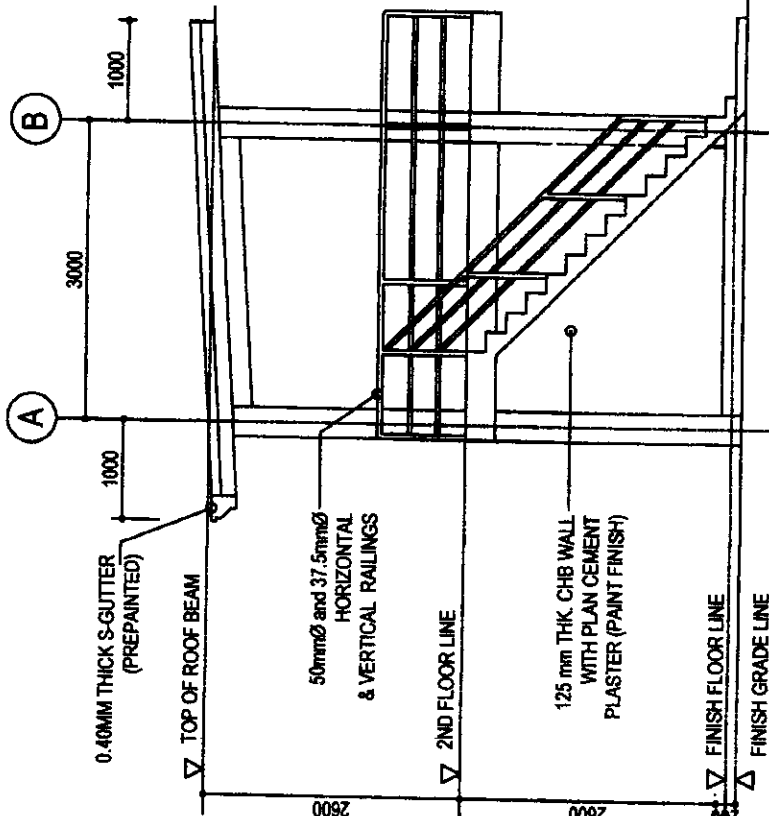

	PROJECT TITLE/LOCATION PROPOSED CONSTRUCTION/REPAIR OF COMFORT ROOMS/HANDWASHING COMFORT ROOM 3 (2 SEATS WITH STORAGE) BAGUJO CENTRAL SCHOOL, YNDOCC STREET, B.C.		PREPARED BY: JENNIFER ROLDO ENGINEER II	RECOMMENDING APPROVAL: MARK CAROLYN B. VERA Schools Division Superintendent	SHEET NO. 22 / 34
	REPUBLIC OF THE PHILIPPINES Department of Education SCHOOLS DIVISION OFFICE OF BAGUJO CITY 082 MILITARY CUT-OFF, BAGUJO CITY				

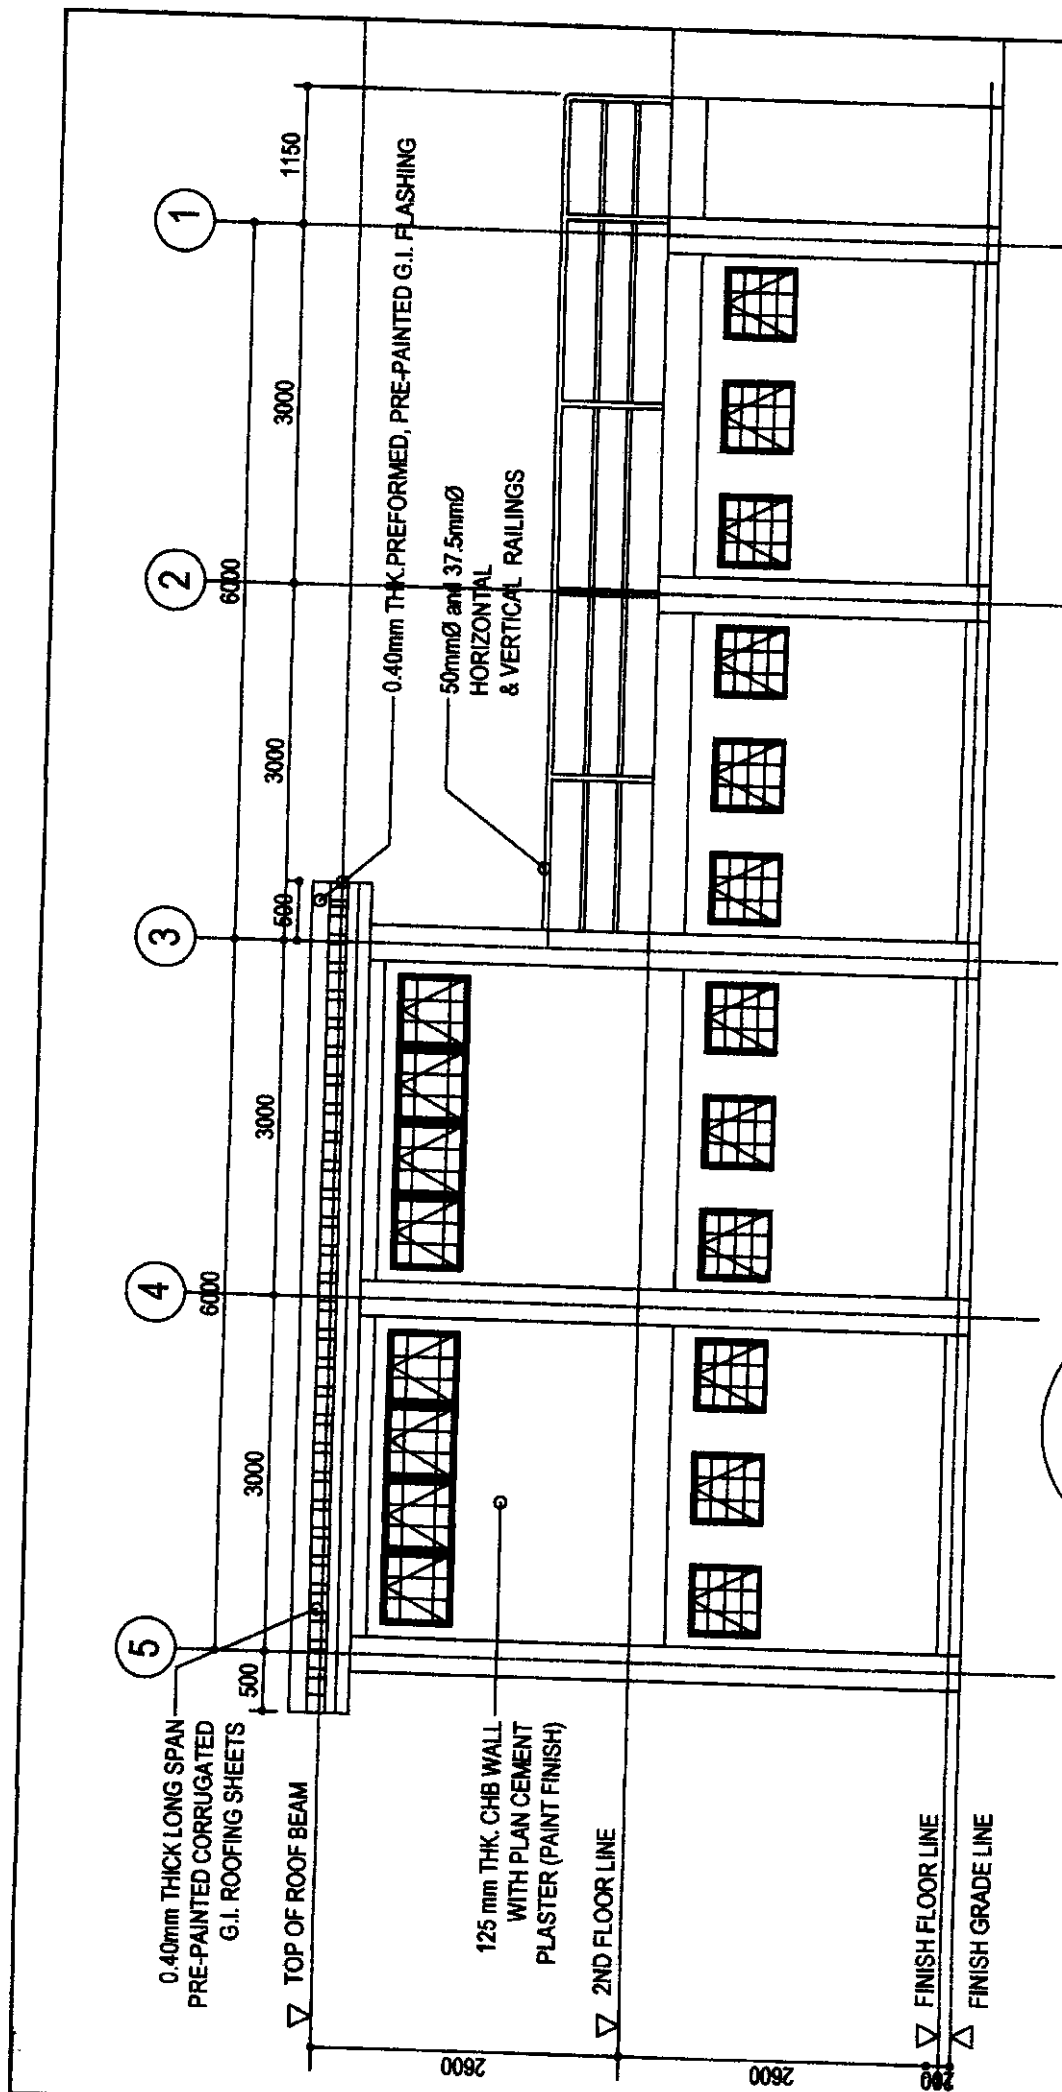


REAR ELEVATION


8

A


SCALE

1:25M

 <p>Republic of the Philippines Department of Education OFFICE OF THE REGIONAL DIRECTOR BAGUIO CITY</p>	PROJECT TITLE/LOCATION		PREPARED BY	RECOMMENDED APPROVAL	APPROVED BY	MET NO.
	<p>PROPOSED CONSTRUCTION/REPAIR OF COMFORT ROOMS/HANDWASHING</p> <p>COMFORT ROOM 3 (12 SEATS WITH UTENSILS)</p> <p>BAGUIO CENTRAL SCHOOL, YAMOG STREET, B.C.</p>		<p>JENNIFER D. POLIO</p> <p>ENGINEER II</p>	<p>ARTURO J. TORREALBA</p> <p>Chief-SCOD</p>	<p>MAURE CAROLYN B. VERANO, CESO V</p> <p>Schools Division Superintendent</p>	<p>23</p> <p>34</p>

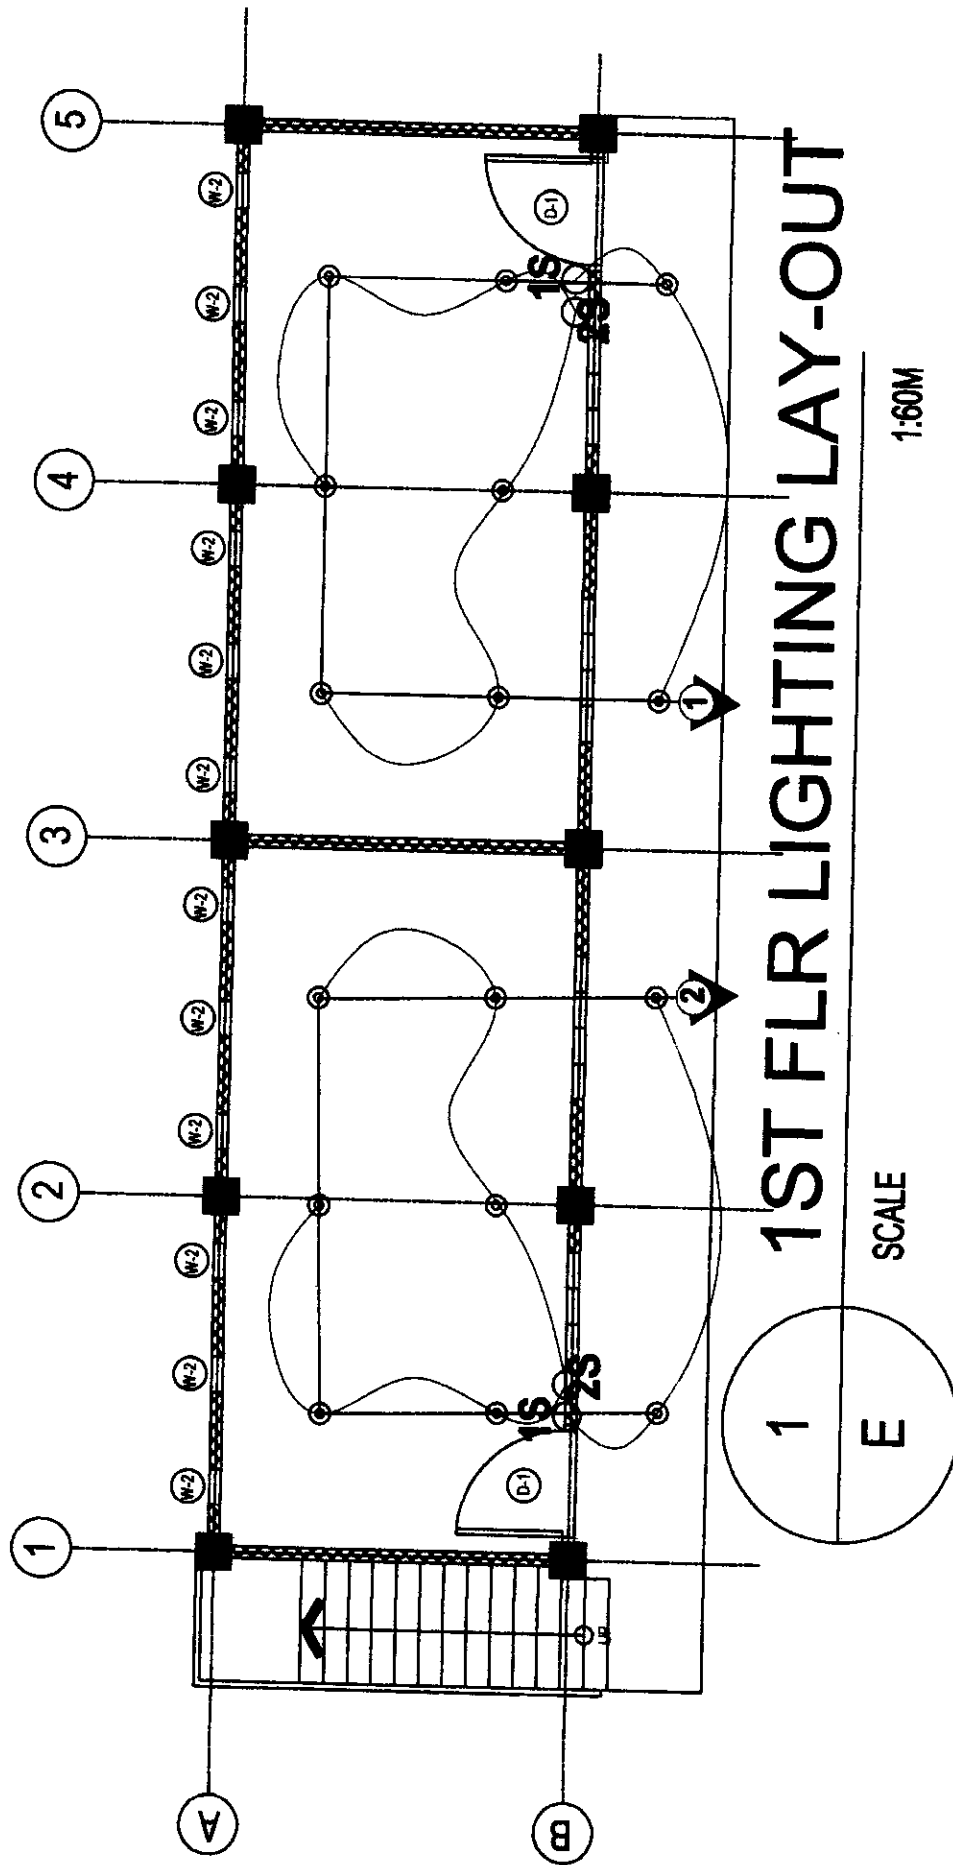

 Republic of the Philippines Cordillera Administrative Region DEPARTMENT OF EDUCATION SCHOOLS DIVISION OFFICE OF BAGUIO CITY 082 MILITARY CUT-OFF, BAGUIO CITY	PROJECT TITLE/LOCATION PROPOSED CONSTRUCTION/REPAIR OF COMFORT ROOMS/HANDWASHING COMFORT ROOM 3 (2 SEATS WITH STONCE) BAGUIO CENTRAL SCHOOL, YAMOCO STREET, B.C.		PREPARED BY JENNIFER S. ROLDAN ENGINEER II	RECOMMENDING APPROVAL ARTURO T. YANO CHIEF SCOD	APPROVED BY MABLE CAROLYN B. YEBANO, CERO V Schools Division Superintendent 10-89-80	SHEET NO. <div style="border: 1px solid black; border-radius: 50%; width: 40px; height: 40px; display: flex; align-items: center; justify-content: center;"> <div style="border-right: 1px solid black; width: 50%; text-align: center;">24</div> <div style="width: 50%; text-align: center;">34</div> </div>

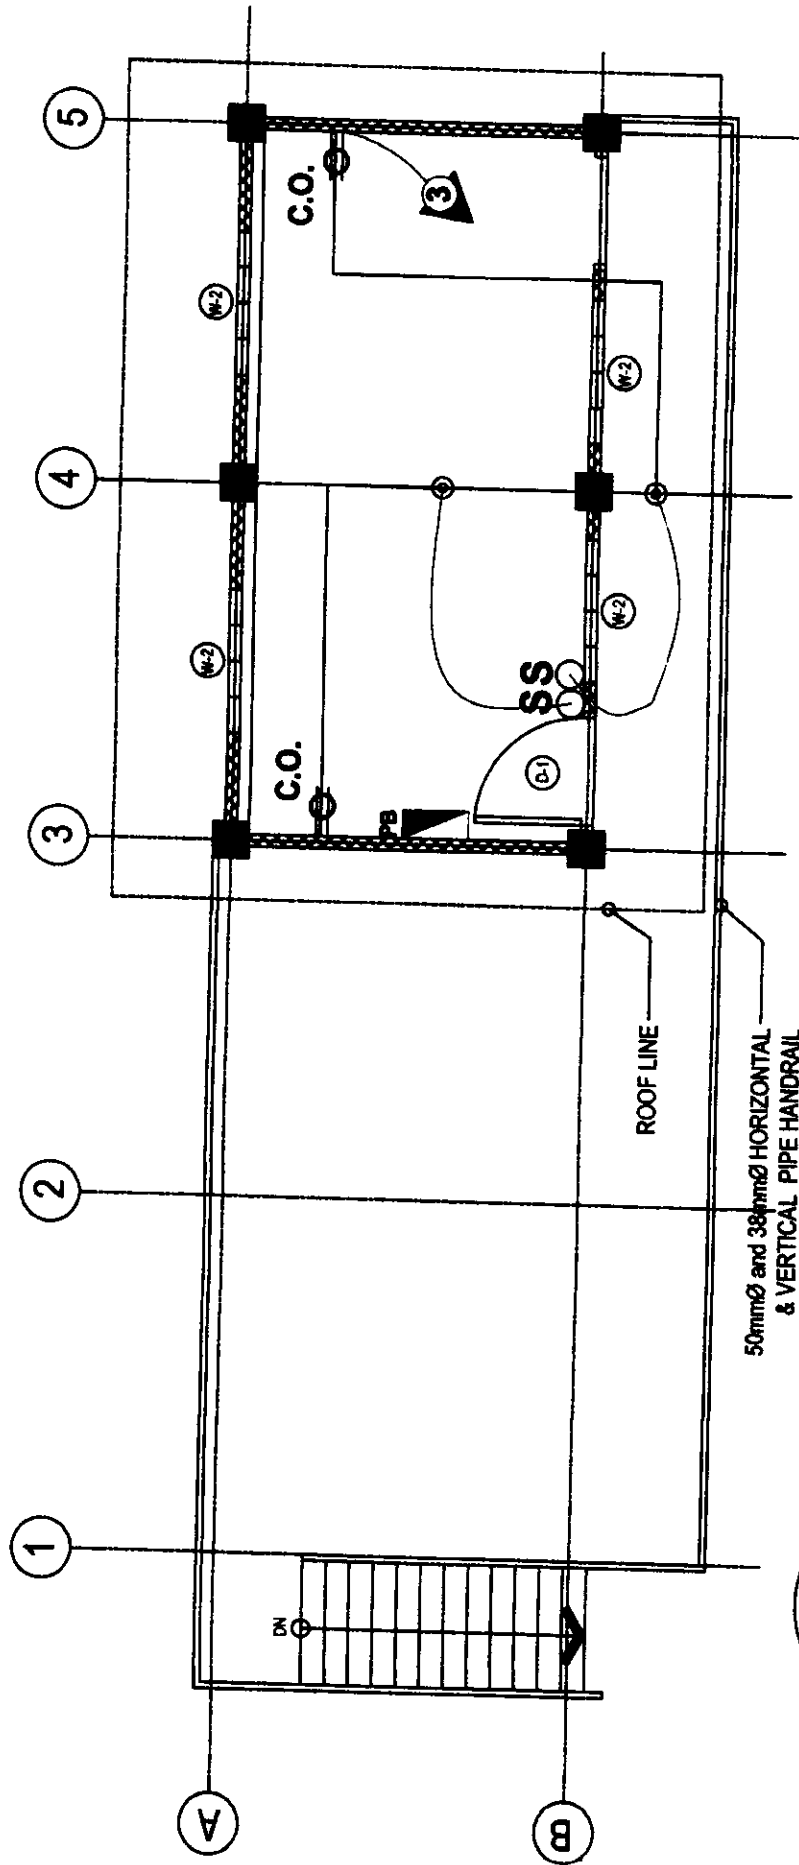


2 2ND FLR LIGHTING/POWER LAY-OUT

E SCALE


1:60M


	PROJECT TITLE/LOCATION PROPOSED CONSTRUCTION/REPAIR OF COMFORT ROOMS/STAIRWAY/STORAGE COMFORT ROOM 3 (2 SEATS WITH STORAGE) BAGUIO CENTRAL SCHOOL, YNDOZ STREET, B.C.		PREPARED BY J. B. POLIDO ENGINEER II	RECOMMENDING APPROVAL APPROVING OFFICER CIVIL-6000	APPROVED BY MARIE CAROLYN B. YERMAN, CESO V Schools Division Superintendent 10-29/16	SHEET NO. 25 / 34
	Republic of the Philippines Cordillera Administrative Region DEPARTMENT OF EDUCATION SCHOOLS DIVISION OFFICE OF BAGUIO CITY 082 MILITARY CUT-OFF, BAGUIO CITY					

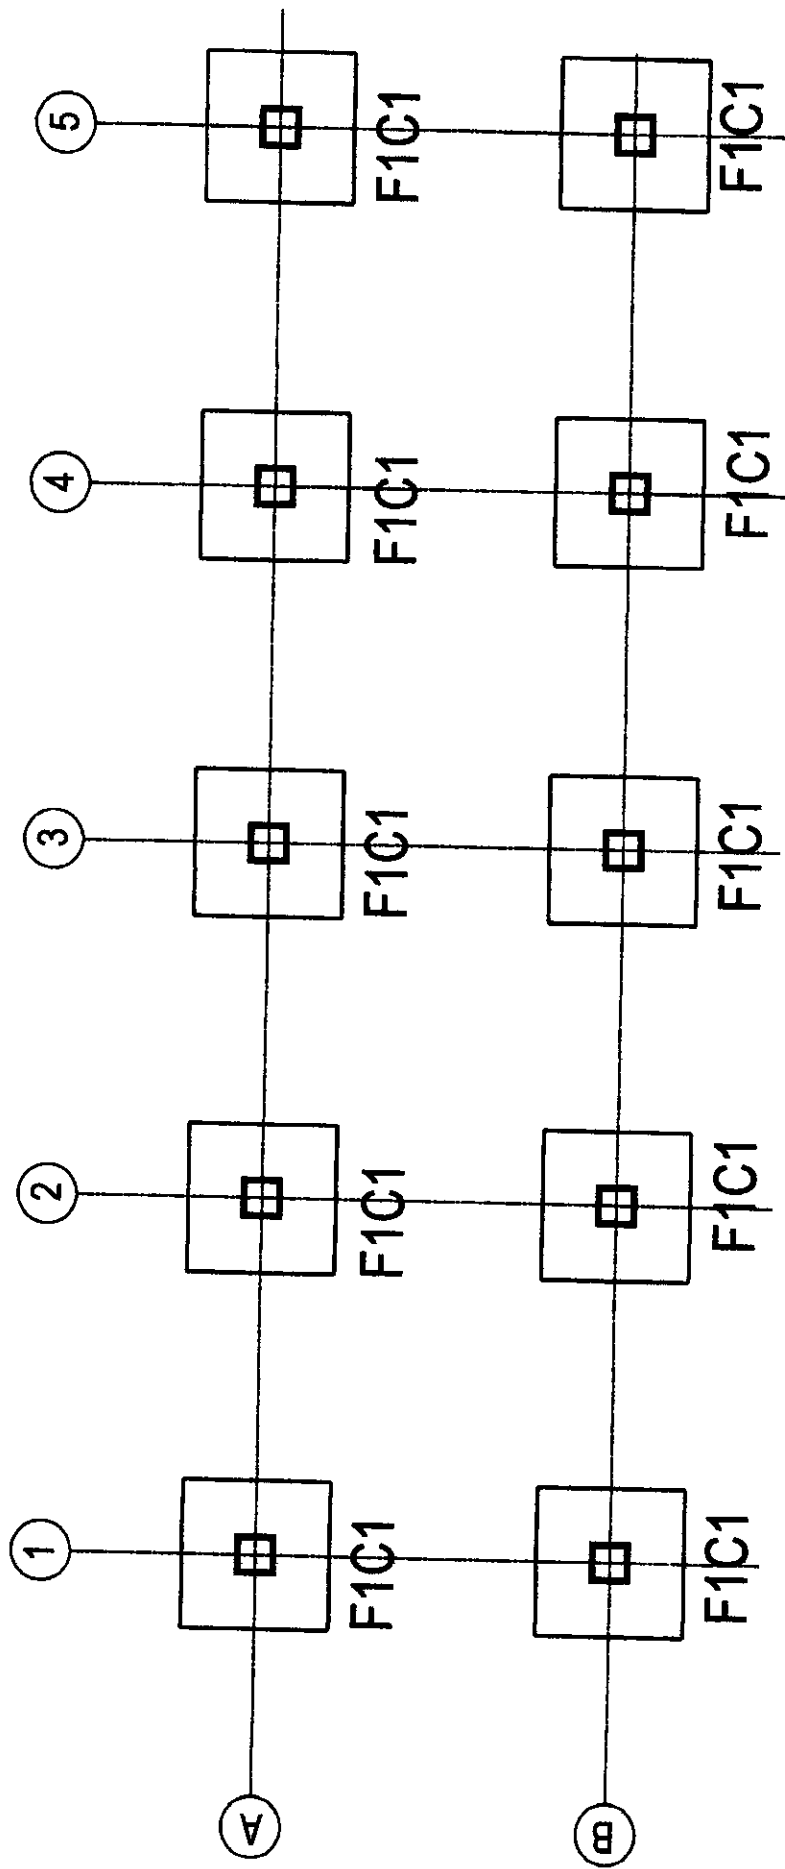

FOUNDATION PLAN


1 S SCALE 1:25M

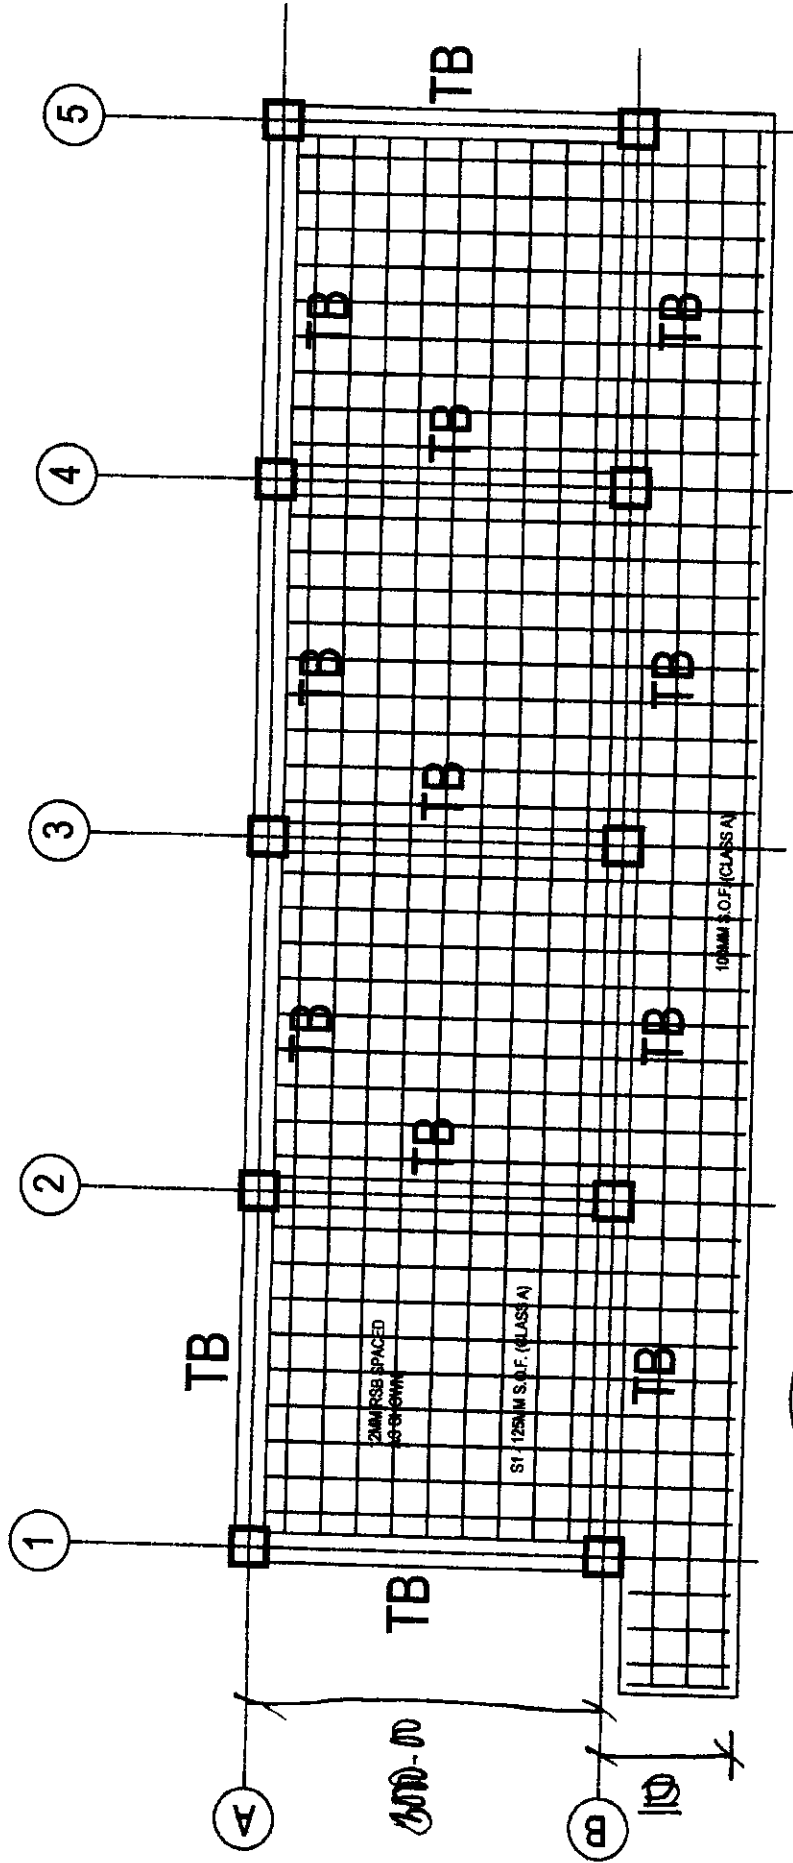


 <p>Republic of the Philippines Cordillera Administrative Region DEPARTMENT OF EDUCATION SCHOOLS DIVISION OFFICE OF BAGUIO CITY 082 MILITARY CUT-OFF, BAGUIO CITY</p>	<p>PROJECT TITLE/LOCATION</p> <p>COMFORT ROOM 3 (2 BEATS WITH STORAGE) BAGUIO CENTRAL SCHOOL, YAMOG STREET, B.G.</p>	<p>PREPARED BY</p> <p>JERONAL POLIDO ENGINEER III</p>	<p>RECOMMENDING APPROVAL</p> <p>ARTHUR TOMCAN CHIEF-ROOD</p>	<p>APPROVED BY</p> <p>MARIE CAROLYN B. VERANO, CESO V Schools Division Superintendent 10-09-20</p>	<p>SHEET NO.</p> <p>26 / 34</p>
--	--	---	--	--	---------------------------------




1ST FLR FRAMING PLAN

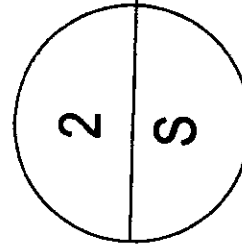SCALE 1:25M

 


 <p>Republic of the Philippines Department of Education SCHOOLS DIVISION OFFICE OF BAGUIO CITY 082 MILITARY CUT-OFF, BAGUIO CITY</p>	<p>PROJECT TITLE: PROPOSED CONSTRUCTION/REPAIR OF COMFORT ROOMS/HANDWASHING</p> <p>COMFORT ROOM 3 (2 BEATS WITH STORAGE) BAGUIO CENTRAL SCHOOL, YAMOCO STREET, B.C.</p>	<p>PREPARED BY: JESPERAL D. POLDO ENGINEER II</p>	<p>RECOMMENDING APPROVAL:  ARTHUR TOROGAN CHIEF SDOO</p>	<p>APPROVED BY:  MARIE CAROLYN B. VERANO, CESO V Schools Division Superintendent 10-29-16</p>	<p>SHEET NO. 27/34</p>
---	---	---	--	--	------------------------

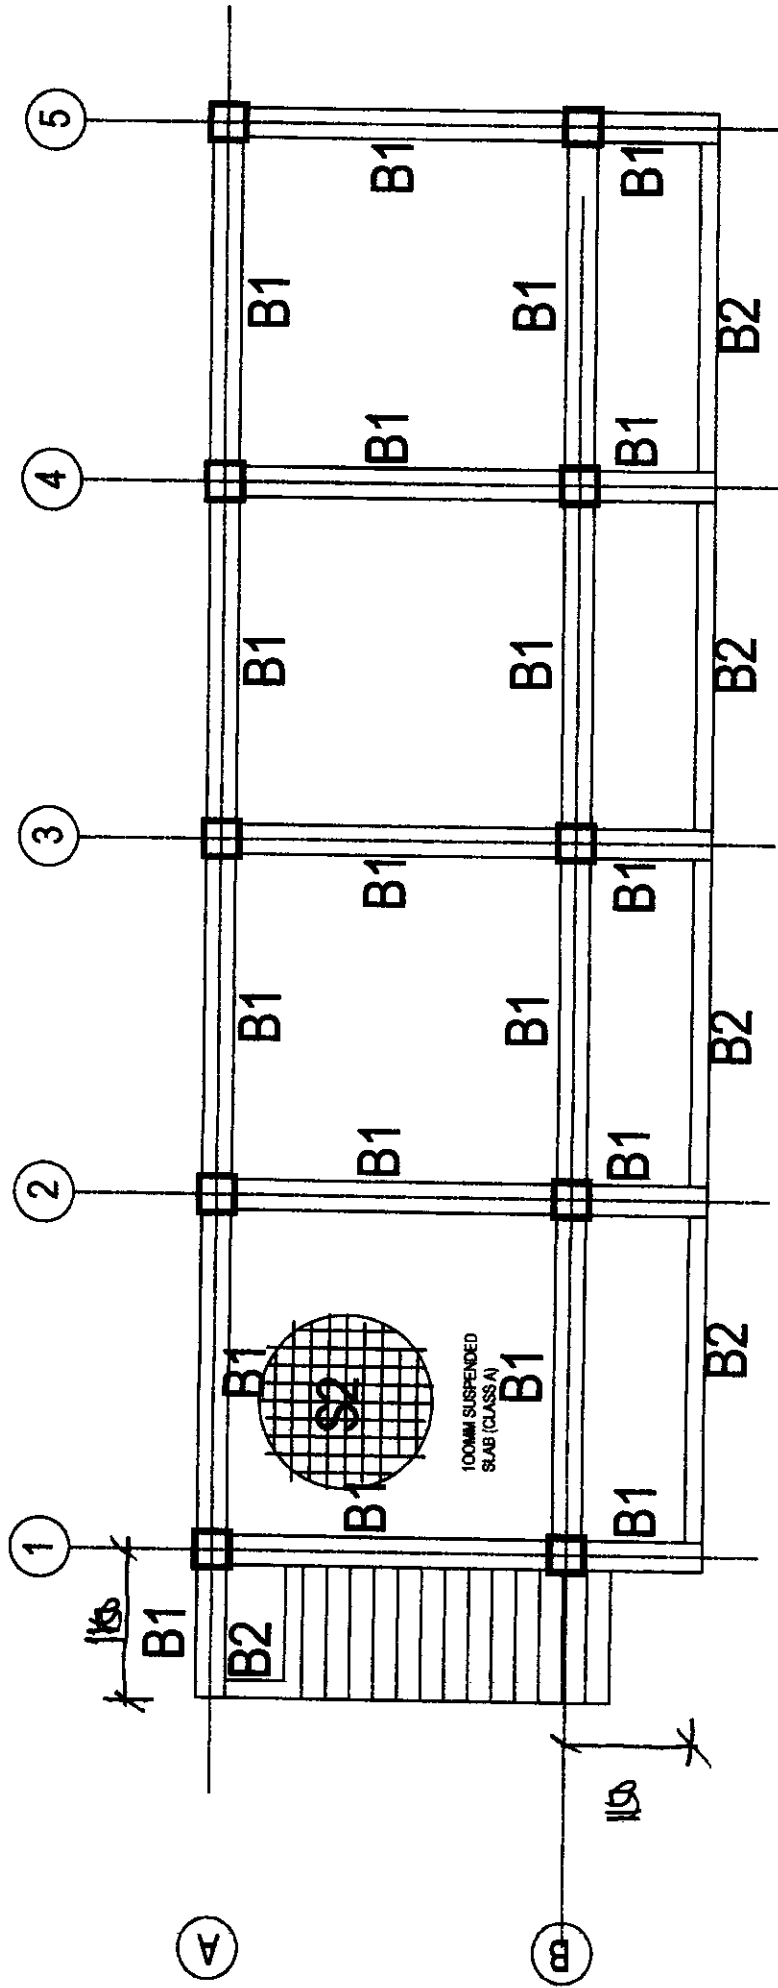

3 2ND FLR FRAMING PLAN

SCALE 1:25M



<p>Republic of the Philippines Cordillera Administrative Region DEPARTMENT OF EDUCATION SCHOOLS DIVISION OFFICE OF BAGUIO CITY 1002 MILITARY CUT-OFF, BAGUIO CITY</p>	PROJECT TITLE/LOCATION	PROPOSED BY	RECOMMENDING APPROVAL	APPROVED BY	SHEET NO.
	PROPOSED CONSTRUCTION/REPAIR OF COMFORT ROOMS/HANDWASHING	JENNETTE A. ROLDAN ENGINEER	ADRIAN T. TORREAL	IMARIE CAROLYN B. VERANO, CESO V Schools Division Superintendent 10-24-20	28
	COMFORT ROOMS (2 SEATS WITH STORAGE) BAGUIO CENTRAL SCHOOL, YAMOG STREET, B.C.				34

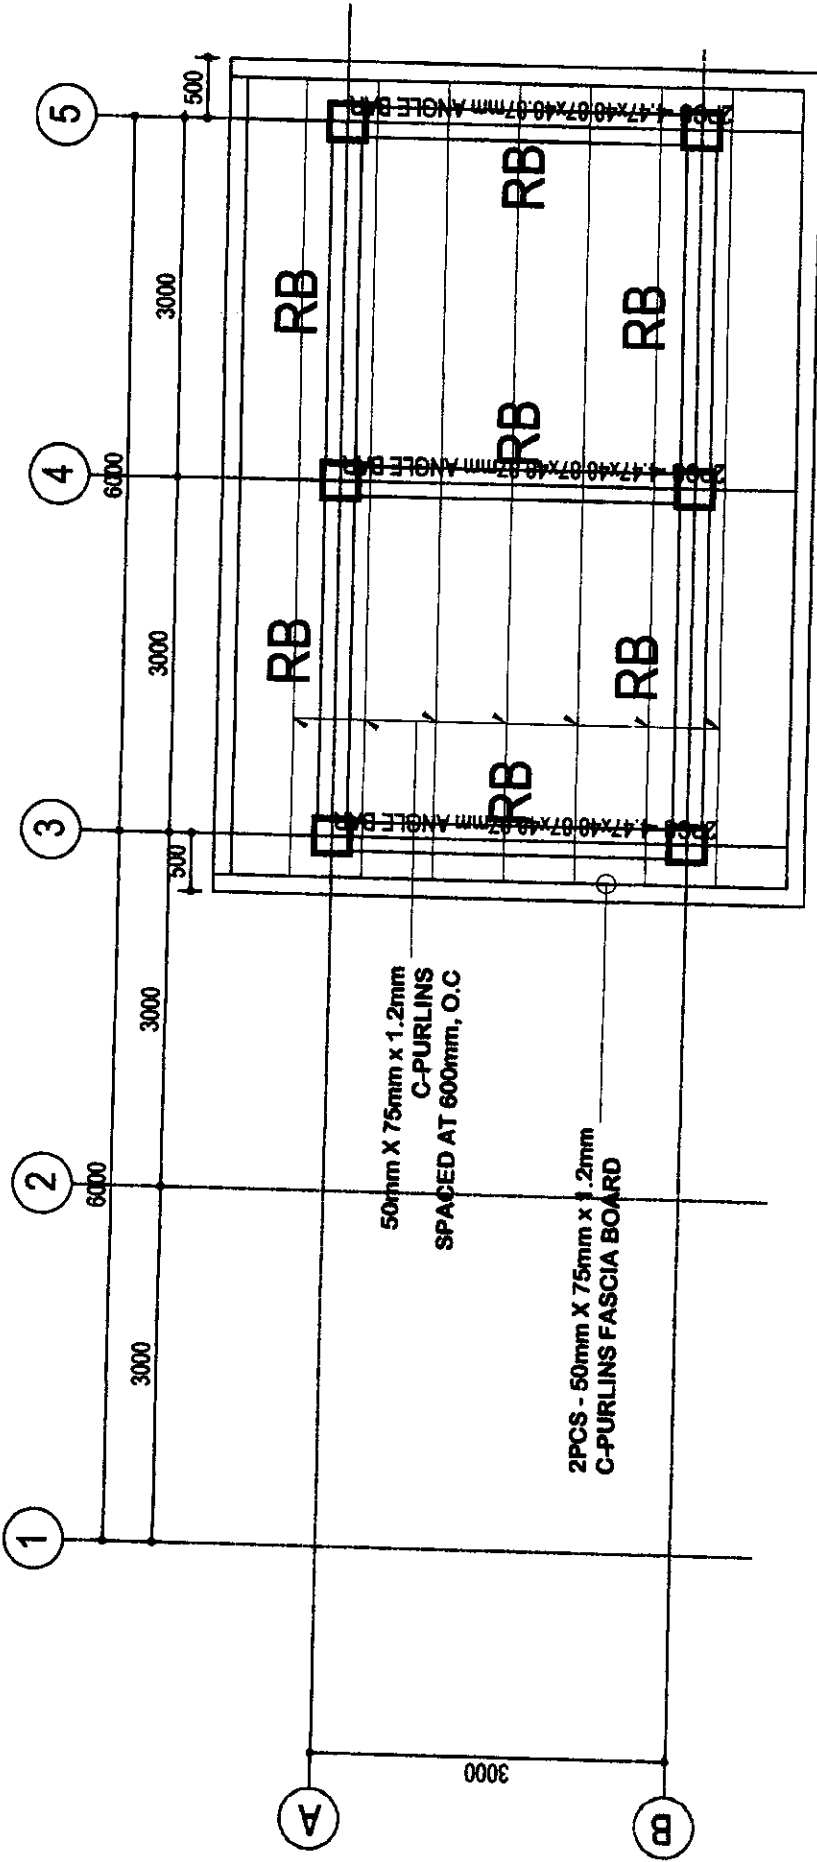



4 ROOF FRAMING PLAN

S SCALE 1:25M


 Republic of the Philippines Department of Education Schools Division Office of Baguio City 082 Military Cut-Off, Baguio City	PROJECT TITLE/LOCATION PROPOSED CONSTRUCTION/REPAIR OF COMFORT ROOMS/HANDWASHING COMFORT ROOM 3 (2 SEATS WITH STORAGE) BAGUIO CENTRAL SCHOOL, YANDOC STREET, B.C.	PREPARED BY JENNIFER D. PALDO ENGINEER	RECOMMENDING APPROVAL ASST. DIV. ENGINEER CIVIL/GOOD	APPROVED BY MARIE CAROLYN R. VERDANO, CESRO V Schools Division Superintendent 10-29-20	SHEET NO. <div style="border: 1px solid black; border-radius: 50%; width: 60px; height: 60px; display: flex; align-items: center; justify-content: center;"> <div style="border-right: 1px solid black; width: 30px; text-align: center;">29</div> <div style="width: 30px; text-align: center;">34</div> </div>
	DATE: 10-29-20				

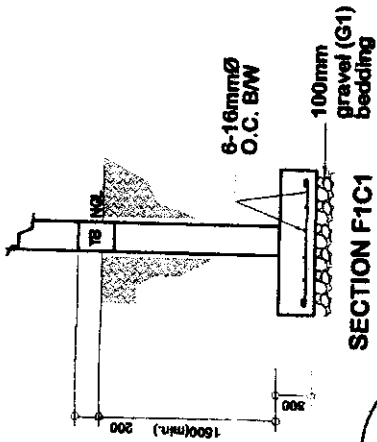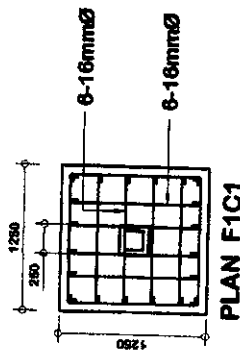

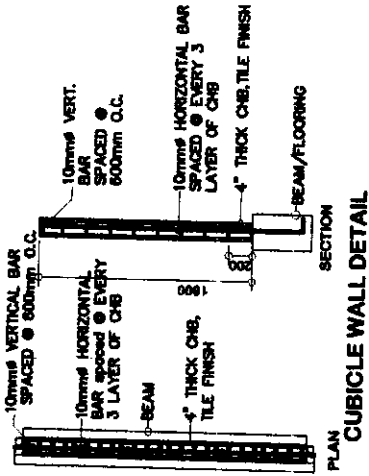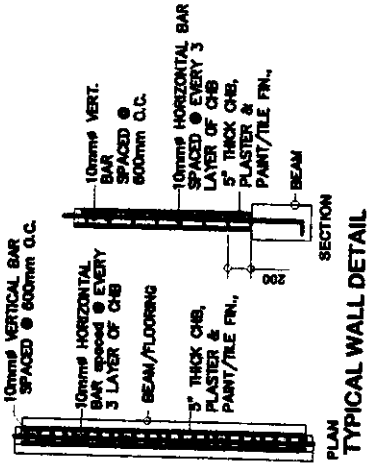


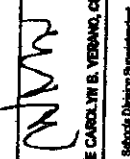
5 COLUMN FOOTING DETAIL

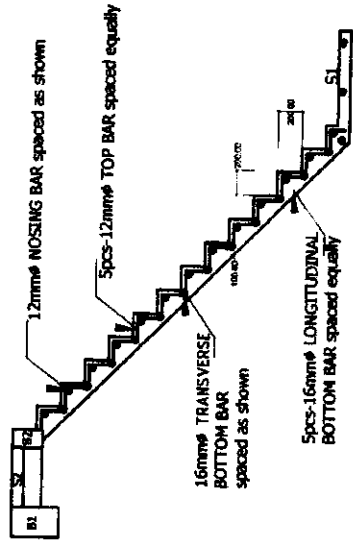

6 WALL DETAILS



7 STAIR DETAILS

 <p>Republic of the Philippines Cordillera Administrative Region DEPARTMENT OF EDUCATION SCHOOLS DIVISION OFFICE OF BAGUIO CITY 102 MILITARY CUT-OFF, BAGUIO CITY</p>	<p>PROJECT TITLE/LOCATION</p> <p>PROPOSED CONSTRUCTION/REPAIR OF COMFORT ROOMS/HANDWASHING</p> <p>COMFORT ROOM 3 (2 SEATS WITH STORAGE)</p> <p>BAGUIO CENTRAL SCHOOL, YAMOG STREET, B.C.</p>	<p>PREPARED BY:</p> <p></p> <p>ENGINEER</p>	<p>RECOMMENDED APPROVAL:</p> <p></p> <p>ARCHITECT</p>	<p>APPROVED BY:</p> <p></p> <p>SUPERINTENDENT</p>	<p>SHEET NO:</p> <p>34</p>
	<p>DATE: 10-29-20</p>				<p>34</p>




 


Minimum splice length for slab rebars must be 600mm placed alternately on opposite directions.

8 | 5


SCALE

STN

 <p> Republic of the Philippines Cordillera Administrative Region DEPARTMENT OF EDUCATION SCHOOLS DIVISION OFFICE OF BAGUIO CITY 102 MILITARY CUT-OFF, BAGUIO CITY </p>	PROJECT TELELOCATION		PREPARED BY:	RECOMMENDING APPROVAL:	APPROVED BY:	SHEET NO.
	PROPOSED CONSTRUCTION/REPAIR OF COMFORT ROOMS/HANDWASHING		 JENYFERA M. POLIDO ENGINEER III	 ARTHUR M. YONGMAN	 MAIRE CAROLYN B. VERANO, CESMO V	<div style="display: flex; justify-content: space-around;"> <div style="border: 1px solid black; border-radius: 50%; width: 40px; height: 40px; text-align: center; line-height: 40px;">31</div> <div style="border: 1px solid black; border-radius: 50%; width: 40px; height: 40px; text-align: center; line-height: 40px;">34</div> </div>
	COMFORT ROOM 3 (12 SEATS WITH STORAGE)					
BAGUIO CENTRAL SCHOOL, YAMOG STREET, B.C.				Chief-SCOD	Schools Division Superintendent	10-29-06



C1	TB	B1	B2	RB
<p>10mmØ DEFORMED BARS SPACED 5@ 50mm, 5@ 75mm, 5@ 100mm and REST @ 150mm up to CENTERLINE</p>				
TIES				

9 COLUMN/BEAM SCHEDULE

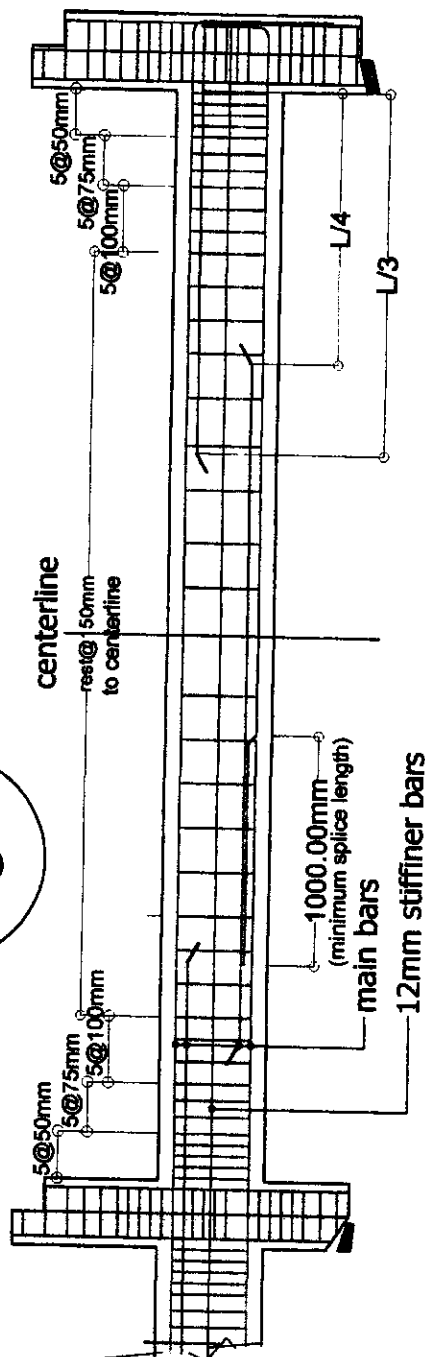


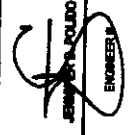

 
10 BEAM SPLICING, HOOKS & STIRRUPS

<p>Republic of the Philippines Department of Education SCHOOLS DIVISION OFFICE OF BAGUIO CITY 982 MILITARY CUT-OFF, BAGUIO CITY</p>	PROJECT TITLE/LOCATION	PREPARED BY:	RECOMMENDING APPROVAL:	APPROVED BY:	SHEET NO.
	<p>PROPOSED CONSTRUCTION/REPAIR OF COMFORT ROOMS/HANDWASHING</p> <p>COMFORT ROOM 3 (2 SEATS WITH STORAGE)</p> <p>BAGUIO CENTRAL SCHOOL, YAMOC STREET, B.C.</p>	<p>JENNIFER V. VILLANO</p> <p>ENGINEER II</p>	<p>ARTURO L. LUGANAN</p> <p>Chief-SCOD</p>	<p>MAURE CAROLYN B. VERJANO, CESO V</p> <p>Schools Division Superintendent</p>	<p>32</p> <p>34</p>

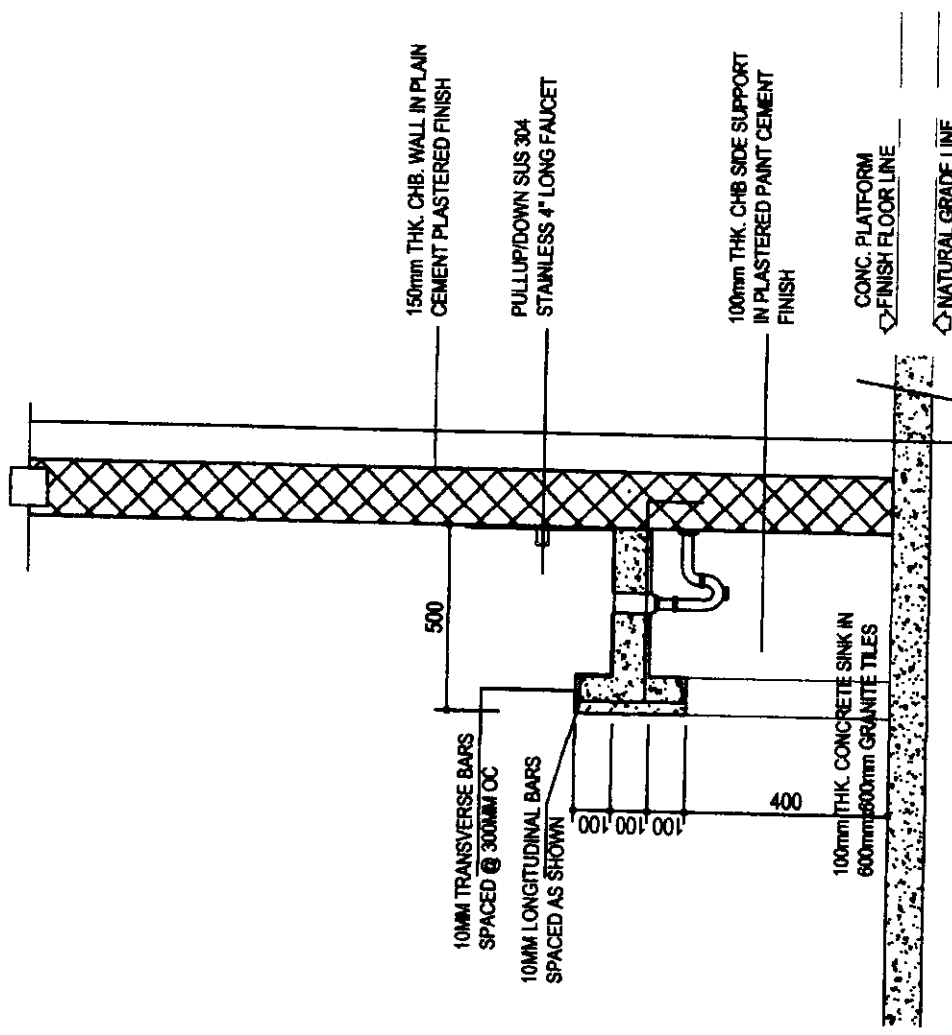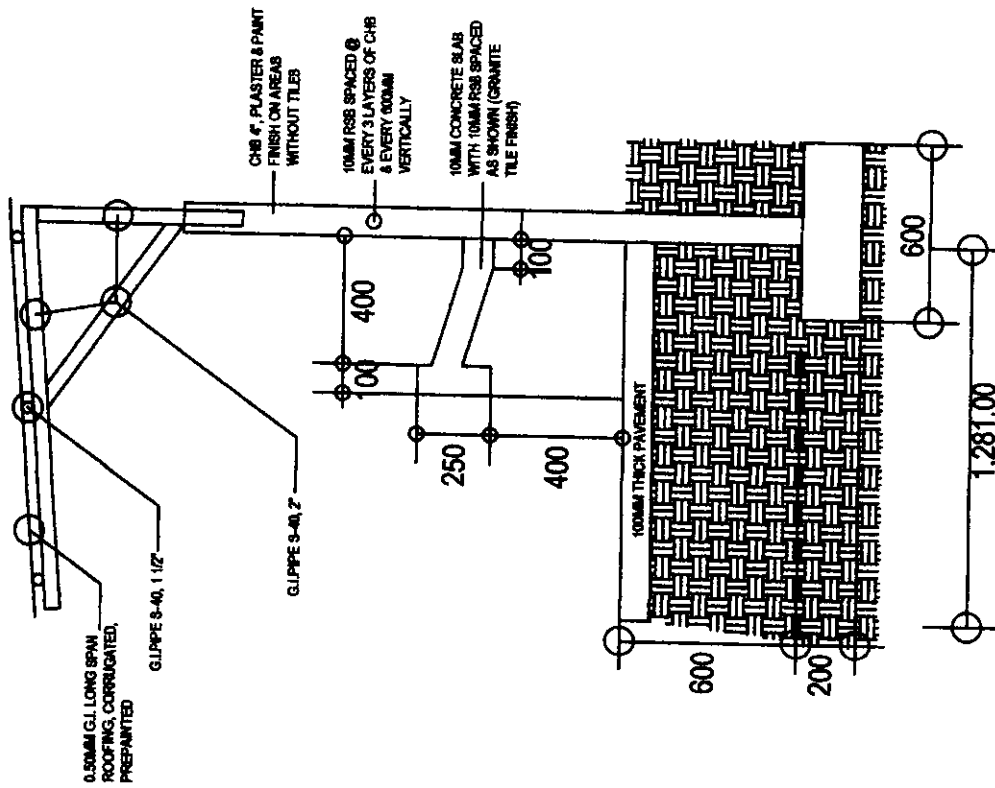


SECTION DETAIL (CONCRETE SINK)

SECTION DETAIL (HANDWASHING) L=10M
(2 SETS)

 <p>Republic of the Philippines Cordillera Administrative Region DEPARTMENT OF EDUCATION SCHOOLS DIVISION OFFICE OF BAGUIO CITY 062 MILITARY CUT-OFF, BAGUIO CITY</p>	<p>PROJECT TITLE/LOCATION</p> <p>PROPOSED CONSTRUCTION/REPAIR OF COMFORT ROOMS/CLASSROOMS</p> <p>HANDWASHING</p> <p>BONIFACIO ELEMENTARY SCHOOL, BANGUING, B.C.</p>	<p>DESIGNED BY:</p> <p> ENGINEER</p>	<p>RECOMMENDING APPROVAL:</p> <p> ARTHUR THOMAS Chief SED</p>	<p>APPROVED BY:</p> <p> MAURE CAROLYN E. VERANO, CESO V Schools Division Superintendent for 29-46</p>	<p>SHEET NO.</p> <div style="border: 1px solid black; border-radius: 50%; width: 60px; height: 60px; display: flex; align-items: center; justify-content: center; margin: 0 auto;"> 33 </div> <div style="border: 1px solid black; border-radius: 50%; width: 60px; height: 60px; display: flex; align-items: center; justify-content: center; margin: 0 auto;"> 34 </div>
---	---	--	---	---	--

Optilux Integrated Solar Street Light 150W

- All in One Solar Street Light
- Solar Panel: 250 Watts (Monocrystalline)
- Light Source: LED SMD(Bridgelux)
- Motion Sensor: With Build-in Motion Sensor
- Luminous Flux: 15,000 lm
- Battery: Lithium Battery
- Visual Angle: 120 degrees
- Color Temperature: 2700-6500K
- IP Rating: IP65
- Lifetime: 50,000 Hours
- Working Time: 10 hours Full Power/24 hours Half Power

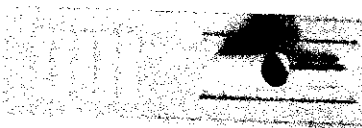

FOR SOLAR PERIMETER LIGHT

Optilux Integrated Industrial Solar Street Light 150W


- All in One Solar Street Light
- Solar Panel: (mono)
- Luminous Flux: 15,000 lm
- Battery: Lithium Battery
- Visual Angle: 120 degrees
- Color Temperature: 6000K-65000K
- Install Height: 7-9 meters
- Light Space: 25-30 meters
- IP Rating: IP65
- Working Time: 10 hours Full Power/24 hours Half Power



FOR SOLAR PERIMETER LIGHT

Optilux Integrated Industrial Solar Street Light 150W


- All in One Solar Street Light
- Solar Panel: (mono)
- Luminous Flux: 15,000 lm
- Battery: Lithium Battery
- Visual Angle: 120 degrees
- Color Temperature: 6000K-65000K
- Install Height: 7-9 meters
- Light Space: 25-30 meters
- IP Rating: IP65
- Working Time: 10 hours Full Power/24 hours Half Power

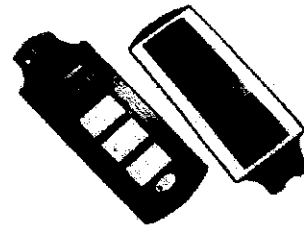

FOR SOLAR PERIMETER LIGHT


High Bay LED Light

- Excellent power variety: 100W, 120 W, 150 W
- Meanwell Driver - Dimmable option available
- Aluminum housing with perspex lens cover
- Compact design with excellent heat dissipation
- Suited for indoor and outdoor use - IP65 Rating
- True 140 Lumens/Watt output from fixture
- Used in conjunction with Analogue and DALI dimming systems
- Certified LM80 report on Nichia chipset and performance - no false claims!
- 45,000 hour lifespan. (65,000 hours if running below ambient temperature of 25°C)
- Variety of colour rings to easily identify power of fixture
- Optional mounting bracket to change to a floodlight fitting also available
- Coloured rings to identify power rating

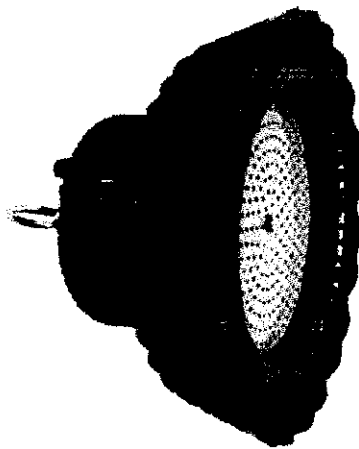

FOR COVERED COURT LIGHTING

200 Watts Optilux Industrial LED High Bay Light

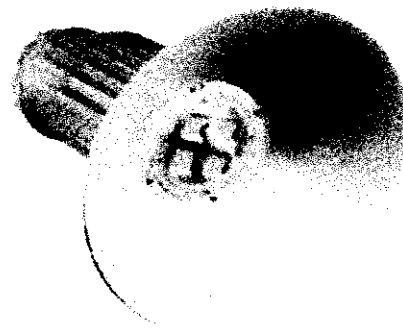

- Wattage: 200 Watts
- Lumens: 20000lm
- Lighting Angle: 45° ~ 90° ~ 120°
- Voltage: AC85V/285V
- Burning Hours: >50,000
- Color: Warm White, Nature White & Pure White
- Lamp Body Material: Aluminum Housing + Acrylic Lens + Reflector

FOR COVERED COURT LIGHTING

	PROJECT & LOCATION PROPOSED CONSTRUCTION/REPAIR OF COMFORT ROOMS & HALLWAYS AT MAGSINO CENTRAL SCHOOL ELECTROFITTING	PREPARED BY: ENGINEER	RECOMMENDED APPROVAL BY: ENGINEER	APPROVED BY: ENGINEER	SHEET NO. 34
	ESTIMATED COST: ₱ 1,000,000.00 DATE: 10-29-18				NAME: CARLOS M. L. VELASCO, CESO IV School Division Superintendent