


# LEGEND/SYMBOLS


	PANEL BOX FLASH TYPE 4 BRANCHES
	INCANDESCENT BULB
	FLUORESCENT LAMP FL2 40W INDUSTRIAL TYPE
	SINGLE CONVENIENCE OUTLET GROUNDING TYPE 15 AMP 230 V
	DUPLEX CONVENIENCE OUTLET GROUNDING TYPE 20 AMP 230 V

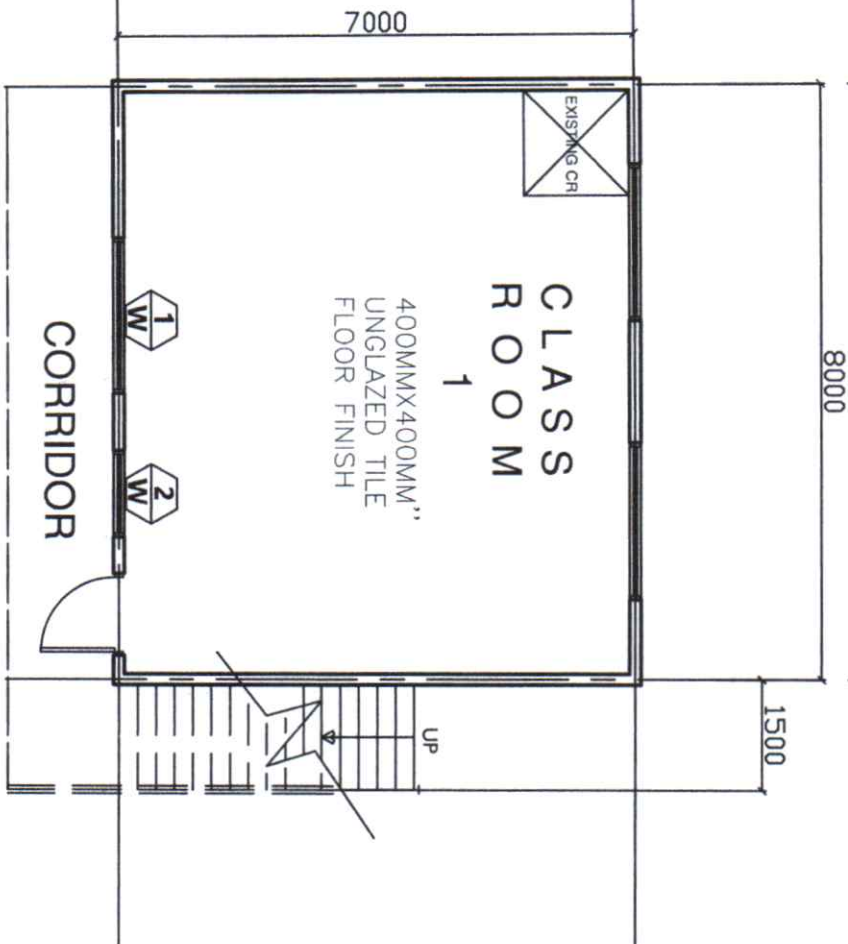

## FIRST FLOOR PLAN

SCALE :

1:100M

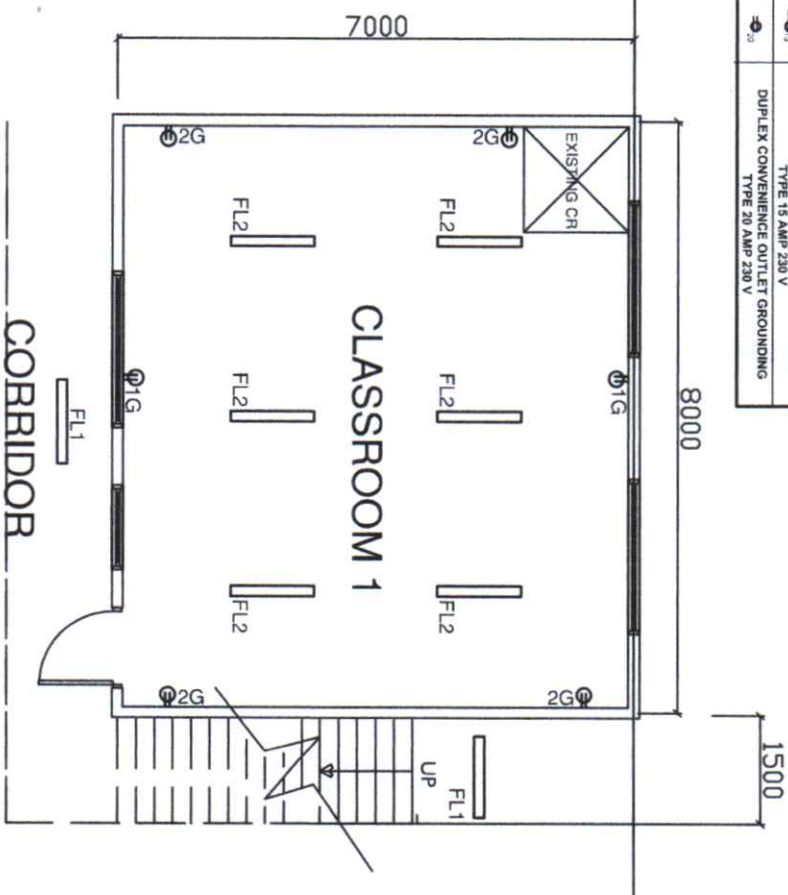

## ELECTRICAL LAYOUT

SCALE :

1:100M

IMPLEMENTING AGENCY

PROJECT TITLE & LOCATION

PREPARED BY:

CHECKED & REVIEWED BY:

RECOMMENDING APPROVAL :

APPROVED BY:

SHEET CONTENTS

SHEET NO.



DEPED BACOLOD CITY  
DIVISION OFFICE

REPAIR OF CLUSTER ROOMS (16 SEATING) REPAIR  
OF 231 AC 157V TOL AND IMPROVEMENT OF  
MARINER ELEMENTARY SCHOOL, SAN JUAN BACOLOD  
CITY

ROSEBEN B. SAMBOG  
ENGINEER II

JENNIFER D. POLIDO  
ENGINEER III

ARTHUR J. MORGAN  
SCHOOL CHIEF

MARIE CAROLYN B. VERANO, CESO V  
SCHOOLS DIVISION SUPERINTENDENT

AS SHOWN

1 OF 6  
25TY 2CL

10-30-24



DEPED BANGALU CITY  
DIVISION OFFICE

REPAIR OF CORRIDOR ROOMS: 116 SEATERS REPAIR  
OF 21V ELECTRICAL AND REPAIRMENT OF  
MAIN ELECTRICAL SYSTEMS, BANGALU CITY

ROSELYN B. DIMOG  
ENGINEER II

JENNIFER B. POLIDO  
ENGINEER III

ARTHUR HONGAN  
SCOD CHIEF

MARIE CAROLYN B. VERANO, CESO V  
SCHOOLS DIVISION SUPERINTENDENT

AS SHOWN

2 OF 6  
2STY 2CL

IMPLEMENTING AGENCY

PROJECT TITLE & LOCATION

PREPARED BY:

CHECKED & REVIEWED BY:

RECOMMENDING APPROVAL:

APPROVED BY:


SHEET CONTENTS

SHEET NO.

## SECOND FLOOR PLAN

SCALE:


1:100M

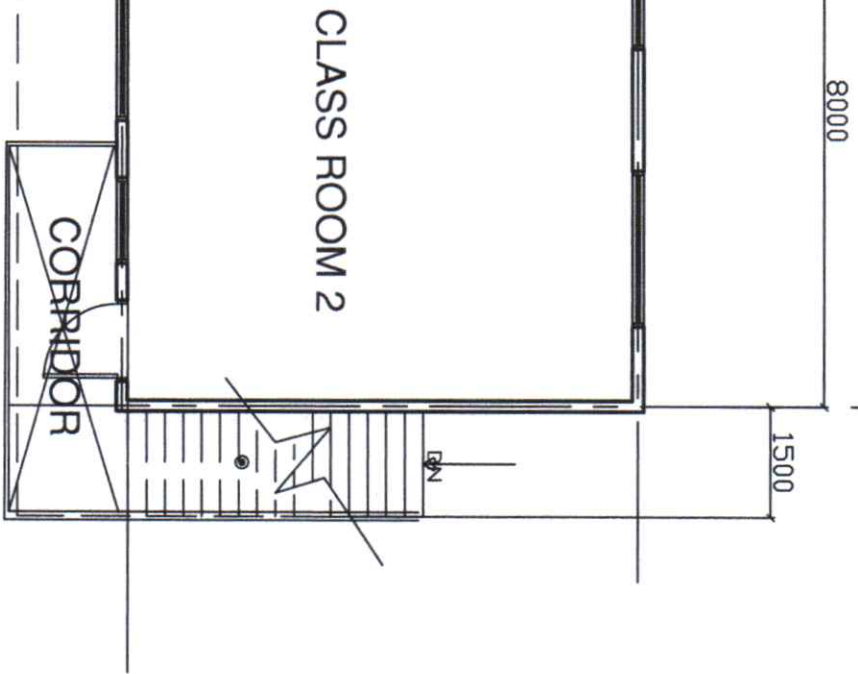

## ELECTRICAL LAYOUT





SCALE:

1:100M

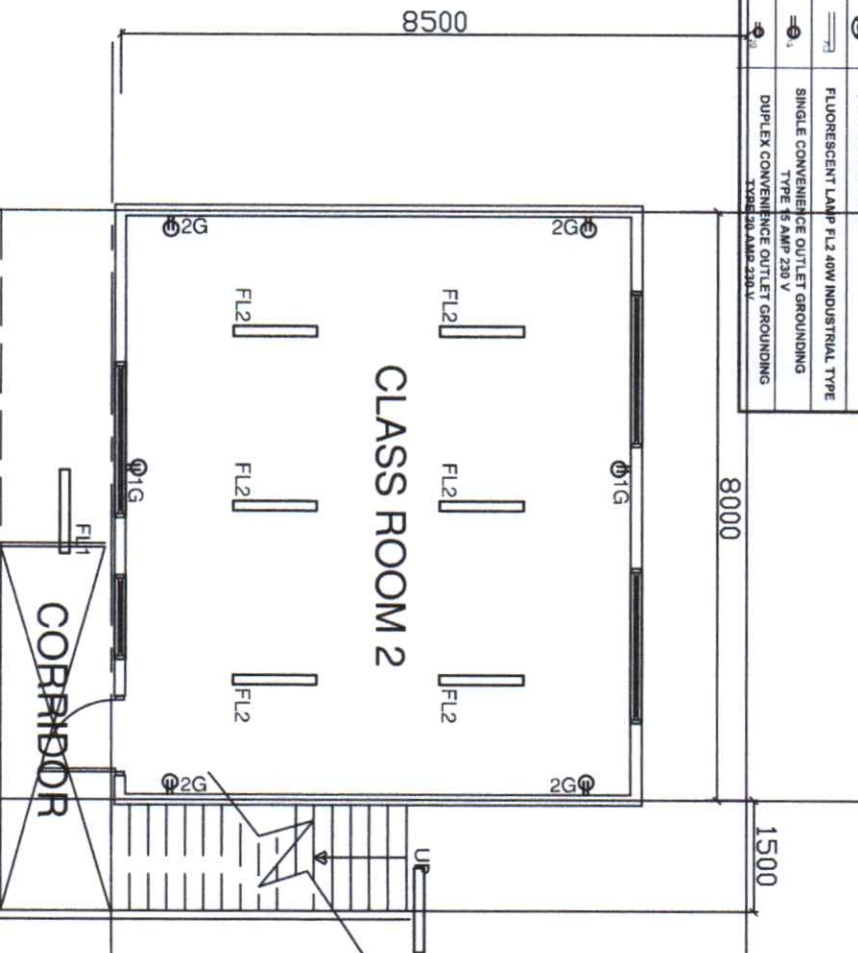


### LEGEND/SYMBOLS

	PANEL BOX/FLASH TYPE 4 BRANCHES
	INCANDESCENT BULB
	FLUORESCENT LAMP FL2 40W INDUSTRIAL TYPE
	SINGLE CONVENIENCE OUTLET GROUNDING TYPE 15 AMP 230 V
	DUPLEX CONVENIENCE OUTLET GROUNDING TYPE 20 AMP 230 V

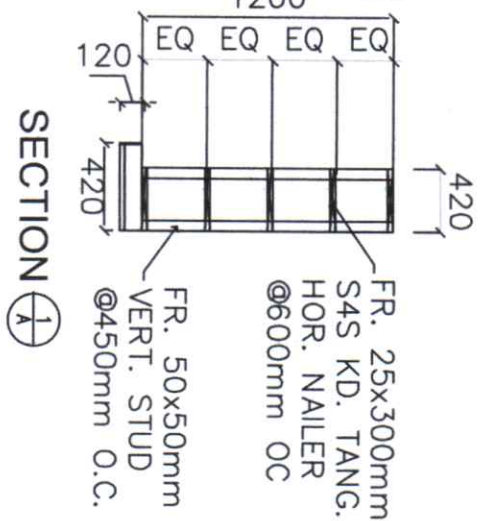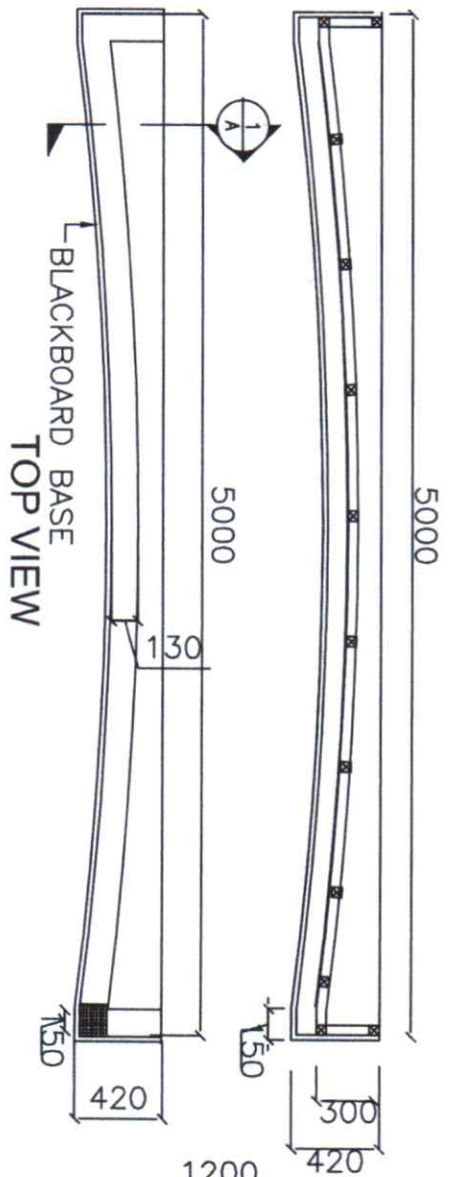
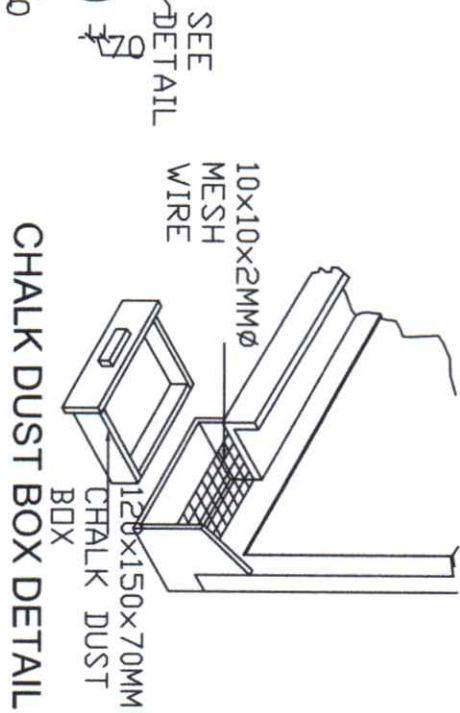
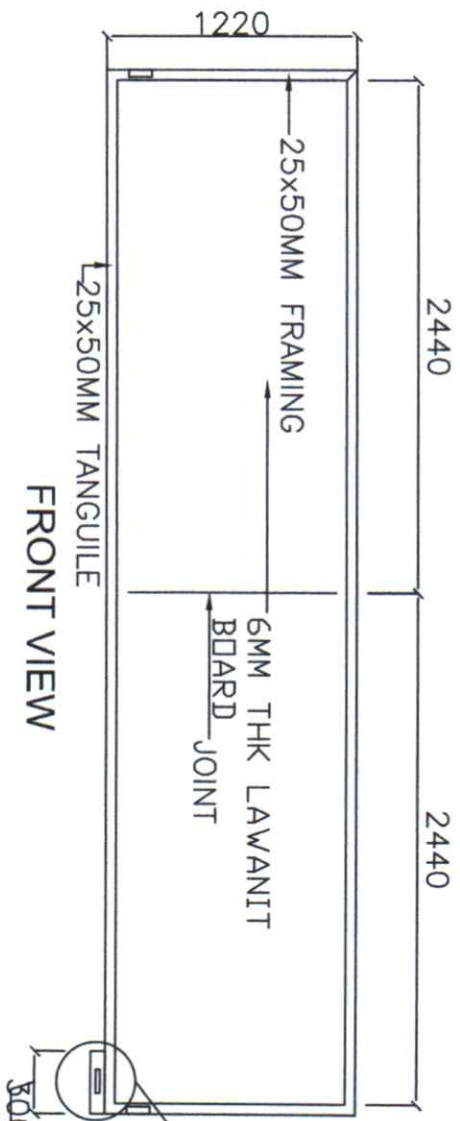


# BLOCK BOARD DETAIL

SCALE: NTS

 <p>DEPTO. EDUCATION DIVISION OFFICE</p>	<p>IMPLEMENTING AGENCY</p>	<p>PROJECT TITLE &amp; LOCATION</p>	<p>PREPARED BY:</p>	<p>CHECKED &amp; REVIEWED BY:</p>	<p>RECOMMENDING APPROVAL:</p>	<p>APPROVED BY:</p>	<p>SHEET CONTENTS</p>	<p>SHEET NO.</p>
<p>REPAIR OF CONCEALED ROADS IN SEA TENG REPAIR OF CONCEALED ROADS IN SEA TENG REPAIR ELECTRIFICATION (G.I. AND IMPROVEMENT OF LAWAN IN ELEMENTARY SCHOOL SALUD MARIKINA CITY</p>	<p>ROSELYN B. DIMOG ENGINEER</p>	<p>JENNIFER D. POLIDO ENGINEER III</p>	<p>ARTHUR TIONGAN SCHOOL CHIEF</p>	<p>MARIE CAROLYN B. VERANO, CESO V SCHOOLS DIVISION SUPERINTENDENT</p>	<p>AS SHOWN</p>	<p>3 OF 6 2STY 2CL</p>		




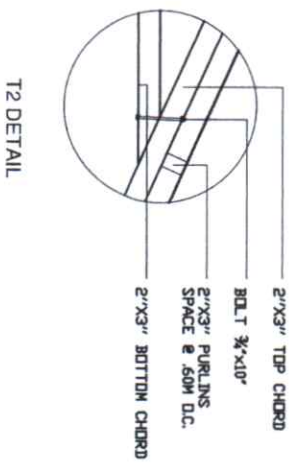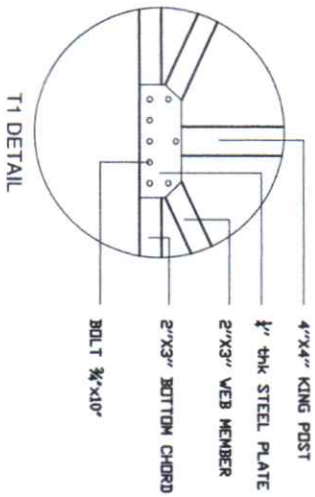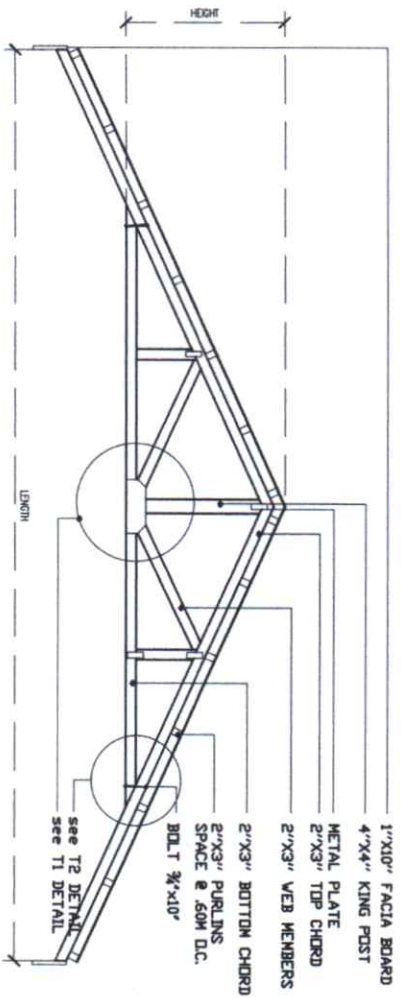

# TYPICAL TRUSS DETAIL

SCALE :


NTS

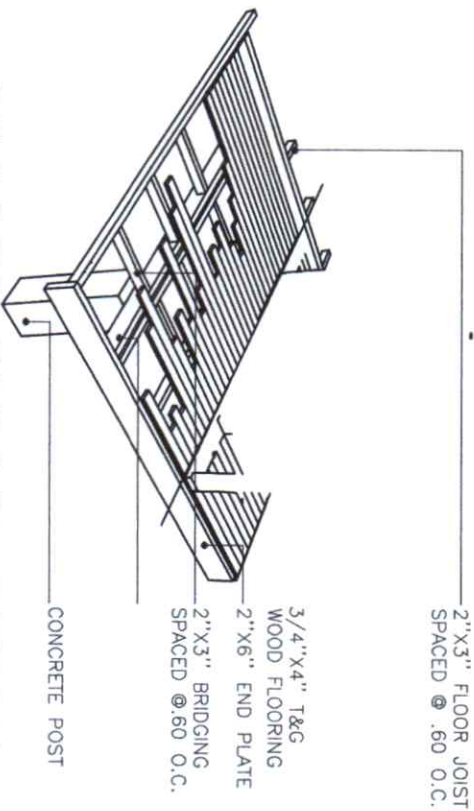


# SECOND FLOOR DETAIL

SCALE :

NTS


IMPLEMENTING AGENCY	PROJECT TITLE & LOCATION	PREPARED BY:	CHECKED & REVIEWED BY:	RECOMMENDING APPROVAL:	APPROVED BY:	SHEET CONTENTS	SHEET NO.
 DEPED BAGUIO CITY DIVISION OFFICE	REPAIR OF CORROST ROOMS, 16 SEATERS, DEPAIR OF 281Y 2CL 151Y 7 O.C. AND IMPROVEMENT OF MAINTENANCE SCHOOL BUILDING IN BAGUIO CITY	ROSELYN B. DIMOG ENGINEER II	JENNIFER B. POLIDO ENGINEER III	ARTHUR TIONGAN SCD CHIEF	MARIE CAROLYN B. VERANO, CESO V SCHOOLS DIVISION SUPERINTENDENT	AS SHOWN	4 OF 6 25TY 2CL

10-30-20

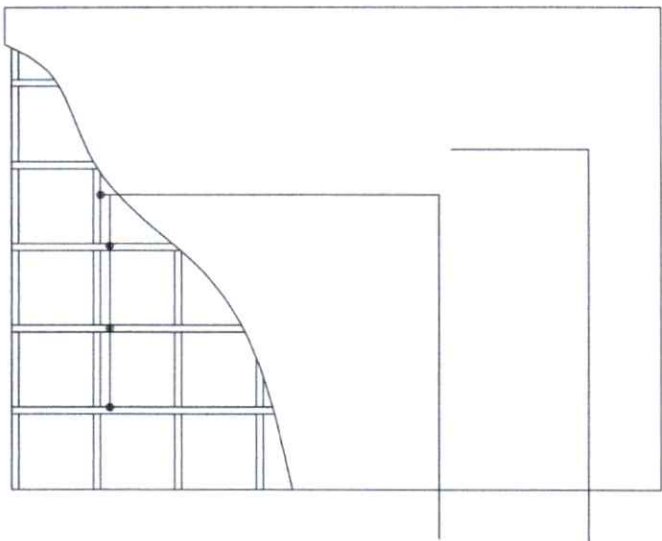

1/4" MARINE PLYWOOD  
PAINT  
FINISH

2"x2" CEILING JOIST  
SPACED @ .60M

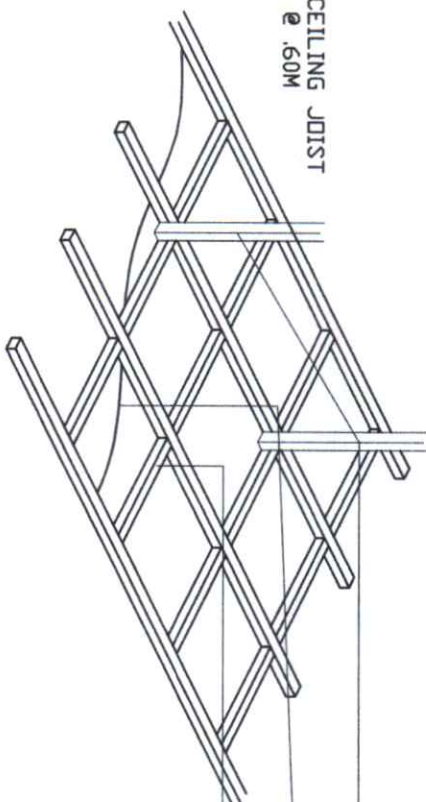

2"x2" CEILING  
HANGER


1/4" PLYWOOD PAINT  
FINISH

2"x2" CEILING JOIST  
SPACED @ .60M

## REFLECTED CEILING PLAN

SCALE :

NTS

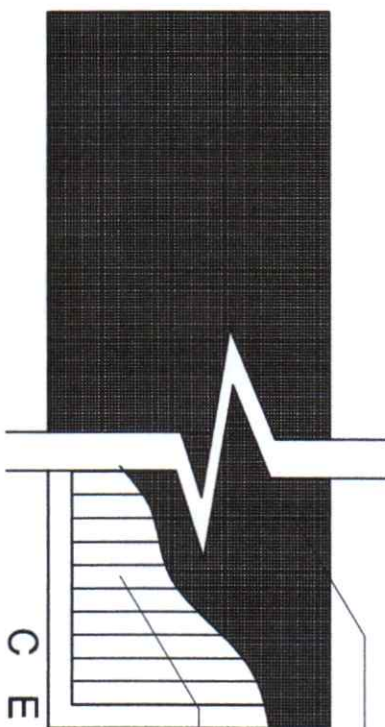


STAINLESS STEEL  
WIRE MESH

25MMX25MMX300  
WOOD SLATS  
SPACED @ 25MM

## CEILING DETAIL

SCALE :

NTS

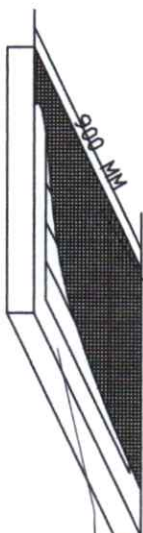

STAINLESS STEEL  
WIRE MESH

25MMX25MMX300  
WOOD SLATS  
SPACED @ 25MM

## CEILING VENT

SCALE :

NTS

IMPLEMENTING AGENCY

PROJECT TITLE & LOCATION

PREPARED BY :

CHECKED & REVIEWED BY :

RECOMMENDING APPROVAL :

APPROVED BY :

SHEET CONTENTS

5 OF 6



DEPED BARUAN CITY  
DIVISION OFFICE

REPAIR OF COMFORT ROOMS IN SEATERS, REPAIR  
ELECTRICITY TO AND IMPROVEMENT OF  
MABINI ELEMENTARY SCHOOL, SALUD WITAMADONG  
CITY

ROSELYN B. DIMOG  
ENGINEER






JENNIFER D. POLIDO  
ENGINEER

ARTHUR TIONGAN  
SCHOOL CHIEF

MARIE CAROLYN B. VERANO, CESO V  
SCHOOLS DIVISION SUPERINTENDENT

AS SHOWN

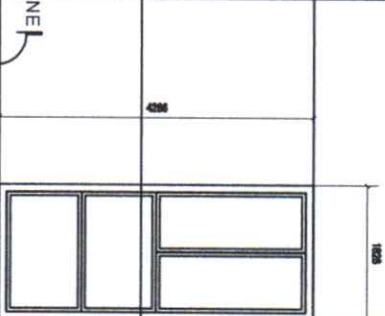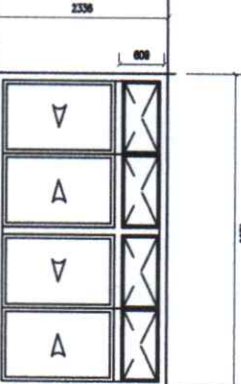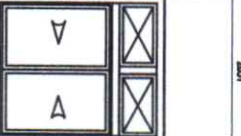
10-30-20

D R A W I N G						
	FLOOR FINISH LINE					
	LEGEND					
	DESCRIPTION		STEEL DOOR		ALUMINUM SLIDING WINDOW (100MM X 50 MM TUBULAR ALUMINUM FRAME )	
LOCATION	ENTRANCE		ENTRANCE		ENTRANCE	
QUANTITY	1		2		2	

## DOORS AND WINDOW SCHEDULE

SCALE :

NTS

IMPLEMENTING AGENCY	PROJECT TITLE & LOCATION	PREPARED BY:	CHECKED & REVIEWED BY:	RECOMMENDING APPROVAL:	APPROVED BY:	SHEET CONTENTS	SHEET NO.
 DEPED BAGUIO CITY DIVISION OFFICE	REPAIR OF CORRUPT ROOMS (16 SEATERS), REPAIR ELECTRIFICATION, NO. 2 AND IMPROVEMENT OF MAINTENANCE, ELEMENTARY SCHOOL, S.A.L.U. NITRA, BAGUIO CITY	ROSELYN B. DIMOG ENGINEER II	JENNIFER B. POLIDO ENGINEER III	ARNOLD TIONGAN SCHOON CHIEF	MARIE CAROLYN B. VERANO, CESO V SCHOOLS DIVISION SUPERINTENDENT	AS SHOWN	6 OF 6 2STY 2CL

10-30-20



9400

7800

# CLASS ROOM 1

4000MMX4000MM,"  
UNGLAZED TILE  
FLOOR FINISH



## FIRST FLOOR PLAN

SCALE :

1:100M

### LEGEND/SYMBOLS

	PANEL BOX / LASH TYPE 4 BRANCHES
	INCANDESCENT BULB
	FLUORESCENT LAMP FL2 40W INDUSTRIAL TYPE
	SINGLE CONVENIENCE OUTLET GROUNDING TYPE 15 AMP 230 V
	DUPLEX CONVENIENCE OUTLET GROUNDING TYPE 20 AMP 230 V

9400

7800

# CLASSROOM 1

FL2

FL2

FL2

FL2

FL2

FL2

2G

2G

2G

FL1

## ELECTRICAL LAYOUT

SCALE :

1:100M

IMPLEMENTING AGENCY

PROJECT TITLE & LOCATION

PREPARED BY:

CHECKED & REVIEWED BY:

RECOMMENDING APPROVAL:

APPROVED BY:

SHEET CONTENTS

SHEET NO.



DEPED BACOLOD CITY  
DIVISION OFFICE

REPAIR OF CLASSROOMS (16 SEATERS) REPAIR  
ELECTRIFICATION  
MABINI ELEMENTARY SCHOOL, SAUD UTIA BACOLOD  
CITY

ROSELYN B. DIMOG  
ENGINEER

JENNIFER D. POLIDO  
ENGINEER



APRIL H. TIONGAN  
SCHOOL CHIEF

MARIE CAROLYN B. VERANO, CESO V  
SCHOOLS DIVISION SUPERINTENDENT

AS SHOWN



1 OF 4  
1STY 1CL

10-30-20

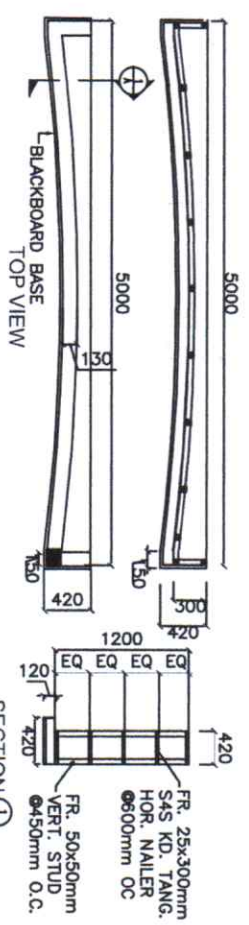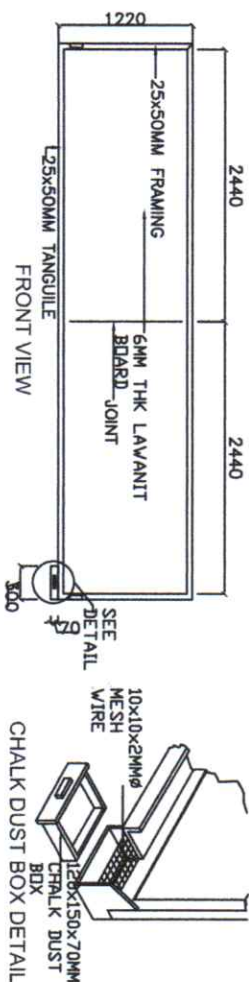

**BLOCK BOARD DETAIL**

SCALE: NTS

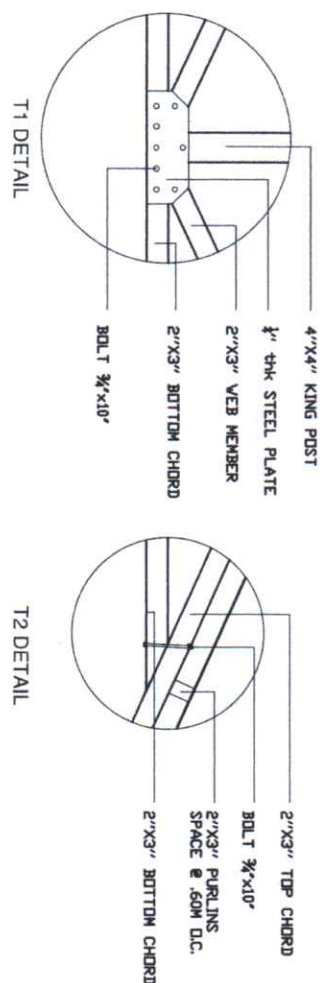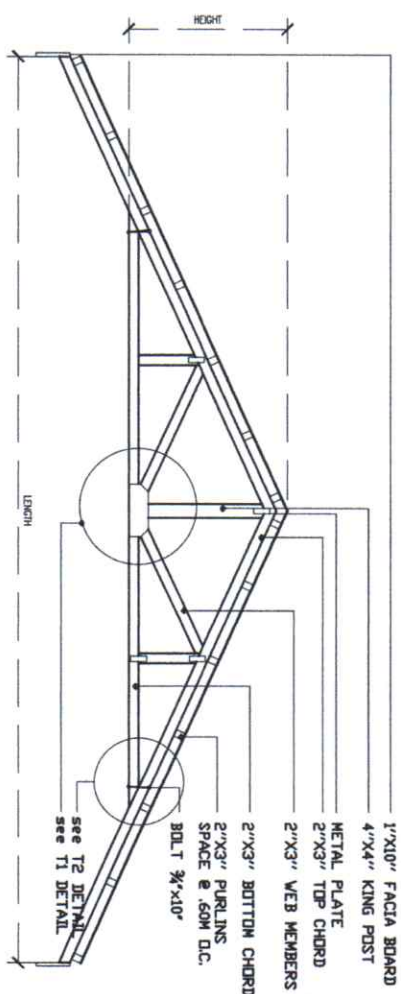


**TYPICAL TRUSS DETAIL**

SCALE: NTS


	<b>IMPLEMENTING AGENCY</b> DEPED BAGUIO CITY DIVISION OFFICE	<b>PROJECT TITLE &amp; LOCATION</b> REPAIR OF DAMAGED ROOMS IN SEVENTH REPAIR OF STUDENT UNION TOL AND IMPROVEMENT OF MAIN BUILDING IN AYALDA SCHOOL, SAN JOSE MINDAORO CITY	<b>PREPARED BY:</b> ROSELYN B. DIMOG ENGINEER	<b>CHECKED &amp; REVIEWED BY:</b> JENNIFER POLIDO ENGINEER II	<b>RECOMMENDING APPROVAL:</b> ARTHUR TIONGAN SCHOOL CHIEF	<b>APPROVED BY:</b> MARIE CAROLYN B. VERANO, CESO V SCHOOLS DIVISION SUPERINTENDENT 10-30-20	<b>SHEET CONTENTS</b> AS SHOWN	<b>SHEET NO.</b> 2 OF 4 1STY 1 CL
--	--	---	---	---	---	---	-----------------------------------	---



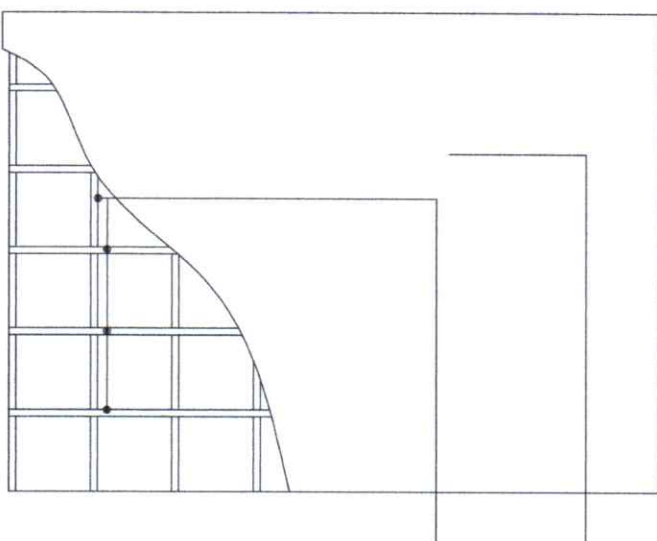

1/2" MARINE PLYWOOD  
PAINT  
FINISH

2"x2" CEILING JOIST  
SPACED @ .60M

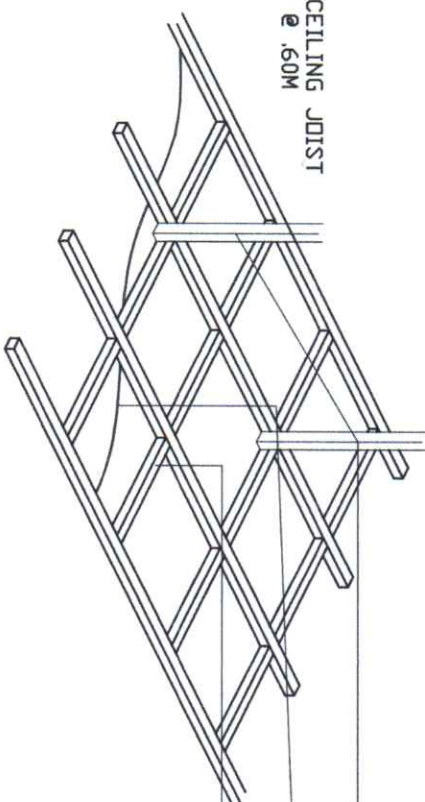

2"x2" CEILING  
HANGER


1/2" PLYWOOD PAINT  
FINISH

2"x2" CEILING JOIST  
SPACED @ .60M

# REFLECTED CEILING PLAN

SCALE :

NTS

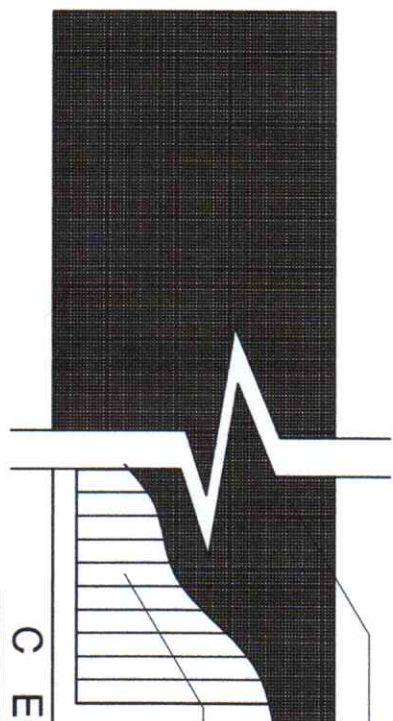


# CEILING DETAIL

SCALE :

NTS

STAINLESS STEEL  
WIRE MESH

25MMX25MMX300  
WOOD SLATS  
SPACED @ 25MM

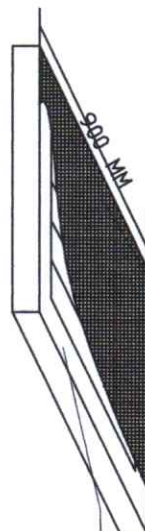

STAINLESS STEEL  
WIRE MESH

25MMX25MMX300  
WOOD SLATS  
SPACED @ 25MM

# CEILING VENT

SCALE :

NTS

	<p>IMPLEMENTING AGENCY</p>	<p>PROJECT TITLE &amp; LOCATION</p>	<p>PREPARED BY:</p>	<p>CHECKED &amp; REVIEWED BY:</p>	<p>RECOMMENDING APPROVAL:</p>	<p>APPROVED BY:</p>	<p>SHEET CONTENTS</p>	
<p>DEPED BAKINGO CITY DIVISION OFFICE</p>	<p>REPAIR OF COMFORT ROOMS (16 SEATERS), REPAIR OF 3RD FLOOR ELEVATOR SHAFT AND REPAIR OF ELEVATOR SHAFT, 1ST FLOOR, SAIDU MTR, BAKINGO CITY</p>	<p>ROSELYN B. DIMOG ENGINEER</p>	<p>JENNIFER D. POLIDO ENGINEER</p>	<p>APRIL L. TIONGAN SCOD CHIEF</p>	<p>MARIE CAROLYN B. VERANO, CESO V SCHOOLS DIVISION SUPERINTENDENT</p>	<p>AS SHOWN</p>	<p>3 OF 4 1STY 1CL</p>	

10-30-20



DEPED BAGUIO CITY  
DIVISION OFFICE

REPAIR OF COOR-OPT ROOMS 118 STATISTICS HALL  
OF 25TH SCL. 1STY. CLAND IMPROVEMENT OF  
ELECTRIFICATION  
BAGUIO CITY

ROSELYN B. DIMOG  
ENGINEER III

JENNIFER B. ROLDO  
ENGINEER III

ARTHUR TIONGAN  
SCOD CHIEF

MARIE CAROLYN B. VERANO, CESO V  
SCHOOLS DIVISION SUPERINTENDENT

AS SHOWN

4 OF 4  
1STY 1CL

IMPLEMENTING AGENCY

PROJECT TITLE & LOCATION

PREPARED BY:

CHECKED & REVIEWED BY:

RECOMMENDING APPROVAL:

APPROVED BY:

SHEET CONTENTS


SHEET NO.

# DOORS AND WINDOW SCHEDULE

SCALE : NTS


DRAWING	FLOOR FINISH LINE		FLOOR FINISH LINE		FLOOR FINISH LINE	
	1000	2100	1400	300	2500	1600
LEGEND						
DESCRIPTION	STEEL DOOR		ALUMINUM SLIDING WINDOW (100MM X 50 MM TUBULAR ALUMINUM FRAME)		ALUMINUM SLIDING WINDOW (100MM X 50 MM TUBULAR ALUMINUM FRAME)	
LOCATION	ENTRANCE		ENTRANCE		ENTRANCE	
QUANTITY	2		4		2	



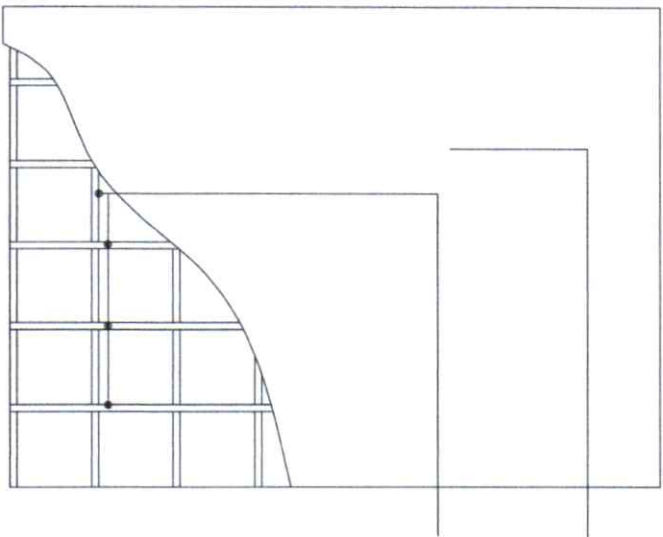

1/2" MARINE PLYWOOD  
PAINT  
FINISH

2"x2" CEILING JOIST  
SPACED @ .60M

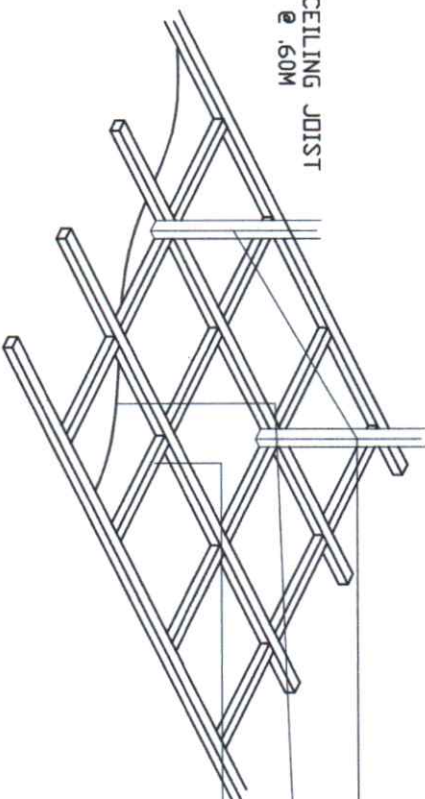

2"x2" CEILING  
HANGER


1/2" PLYWOOD PAINT  
FINISH

2"x2" CEILING JOIST  
SPACED @ .60M

## REFLECTED CEILING PLAN

SCALE:

NTS

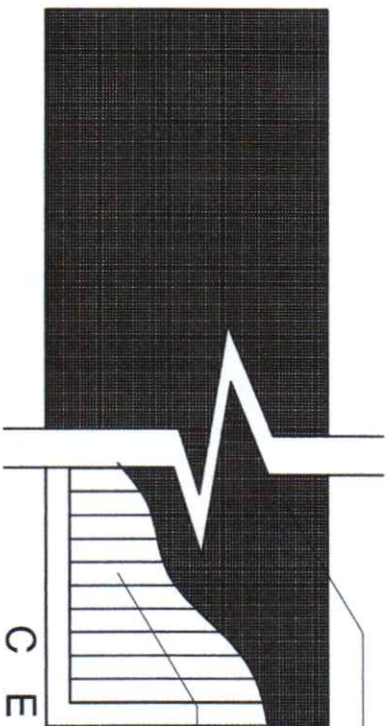


STAINLESS STEEL  
WIRE MESH

25MMX25MMX300  
WOOD SLATS  
SPACED @ 25MM

## CEILING DETAIL

SCALE:

NTS

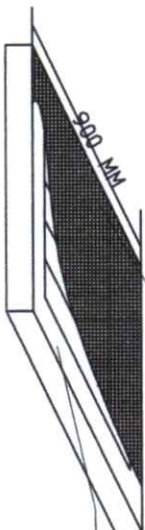

STAINLESS STEEL  
WIRE MESH

25MMX25MMX300  
WOOD SLATS  
SPACED @ 25MM

## CEILING VENT

SCALE:

NTS

 <p>DEPED BAGUIO CITY DIVISION OFFICE</p>	<p>IMPLEMENTING AGENCY</p>	<p>PROJECT TITLE &amp; LOCATION</p> <p>REPAIR OF CORROSION IN 18 SEATING/REPAIR OF 247 DECEASED GLASS IMPROVEMENT OF MAINTENANCE OF SCHOOL BUILDING IN BAGUIO CITY</p>	<p>PREPARED BY:</p> <p>ROSELYN B. DIMOG ENGINEER II</p>	<p>CHECKED &amp; REVIEWED BY:</p> <p>JENNIFER D. POLIDO ENGINEER III</p>	<p>RECOMMENDING APPROVAL:</p> <p>APRIL TITONGAN SCHOOL CHIEF</p>	<p>APPROVED BY:</p> <p>MARIE CAROLYN B. VERANO, CESO V SCHOOLS DIVISION SUPERINTENDENT</p> <p>10-30-20</p>	<p>SHEET CONTENTS</p> <p>AS SHOWN</p>	<p>1 OF 3 CR</p>
---	----------------------------	--	---	--	--	--	---------------------------------------	----------------------





DEPED BAGUIO CITY  
DIVISION OFFICE

IMPLEMENTING AGENCY

PROJECT TITLE & LOCATION

REPAIR OF COMFORT ROOMS (16 SEATERS) PERMANENTLY LOCATED AT THE MAIN BUILDING OF THE DIVISION OFFICE

PREPARED BY:

HOSELYN B. DIMOG  
ENGINEER III

CHECKED & REVIEWED BY:

JENNIFER D. ROLIDO  
ENGINEER III

RECOMMENDING APPROVAL:

ARTHUR TIONGAN  
SCOD CHIEF

APPROVED BY:







MARIE CAROLYN B. VERANO, CESO V  
SCHOOLS DIVISION SUPERINTENDENT

SHEET CONTENTS

AS SHOWN

SHEET NO.

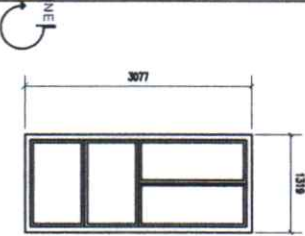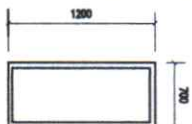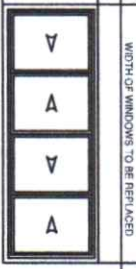2 OF 3  
CR

DRAWING			
LEGEND			
DESCRIPTION	STEEL DOOR	PVC DOOR	ALUMINUM SLIDING WINDOW 100MM X 50 MM TUBULAR ALUMINUM FRAME
LOCATION	ENTRANCE	T & B DOOR	REPLACE EXISTING
QUANTITY	7	16	2

## DOORS AND WINDOW SCHEDULE

SCALE :

NTS



## NTS


10.30.20



### Optilux Integrated Solar Street Light 150W

- All in One Solar Street Light
- Solar Panel: 250 Watts (Monocrystalline)
- Light Source: LED SMD(Bridgelux)
- Motion Sensor: With Build-in Motion Sensor
- Lumious Flux: 15,000 lm
- Battery: Lithium Battery
- Visual Angle: 120 degrees
- Color Temperature: 2700-6500K
- IP Rating: IP65
- Lifetime: 50,000 Hours
- Working Time: 10 hours Full Power/24 hours Half Power

### FOR SOLAR PERIMETER LIGHT

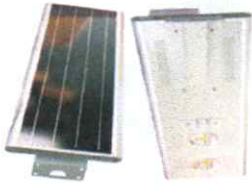

### Optilux Integrated Industrial Solar Street Light 150W

- All in One Solar Street Light
- Solar Panel: (mono)
- Lumious Flux: 15,000 lm
- Battery: Lithium Battery
- Visual Angle: 120 degrees
- Color Temperature: 6000K-65000K
- Install Height: 7-9 meters
- Light Space: 25-30 meters
- IP Rating: IP65
- Working Time: 10 hours Full Power/24 hours Half Power

### FOR SOLAR PERIMETER LIGHT

### FOR SOLAR PERIMETER LIGHT



### Optilux Integrated Industrial Solar Street Light 150W

- All in One Solar Street Light
- Solar Panel: (mono)
- Lumious Flux: 15,000 lm
- Battery: Lithium Battery
- Visual Angle: 120 degrees
- Color Temperature: 6000K-65000K
- Install Height: 7-9 meters
- Light Space: 25-30 meters
- IP Rating: IP65
- Working Time: 10 hours Full Power/24 hours Half Power



Republic of the Philippines  
Cordillera Administrative Region  
DEPARTMENT OF EDUCATION  
SCHOOLS DIVISION OF BAGUIO CITY  
100 MALIBON CLOUT, BAGUIO CITY

PROJECT & LOCATION

PROPOSED REPAIR OF COMFORT ROOMS AT RIZAL  
ELEMENTARY SCHOOL

PREPARED BY:

JESTER SEN B. GALATO  
Electrical Engineer

RECOMMENDING APPROVAL BY:

ANGELYN TIBING  
CP, SEC 2

APPROVED BY:

MARIE CAROLYN B. VERANO, CESO V  
Schools Division Superintendent

SHEET NO.

10.30.20