




Republic of the Philippines  
Department of Education  
Cordillera Administrative Region  
SCHOOLS DIVISION OFFICE OF BAGUIO CITY

## REQUEST FOR QUOTATION

RFQ NO: INF-2020-01  
Date: December 12, 2020

Name of Project	<b>Restoration/Reconstruction of Dominican-Mirador Elementary School Riprap</b>
Approved Budget for the Contract (ABC):	<b>Six Hundred Twenty Eight Thousand One Hundred Thirty One Pesos and Seventy Three Cents Only (P628,131.73)</b>
Location:	<b>Dominican-Mirador Elementary School, Dominican Hill Ext., Baguio City</b>
Completion Period:	<b>120 Calendar Days</b>

Please quote your lowest price on the item/s listed, **submit your quotation in a sealed envelope** duly signed by your representative not later than December 22, 2019 @ 9:00AM

  
**JULIET C. SANNAD**  
Chief- Curriculum Implementation Division  
Chairman, Bids and Awards Committee

After having carefully read and accepted the terms and conditions stipulated in the Request for Quotation (RFQ. No. INF-2020-01), hereunder is our financial proposal inclusive with VAT and other incidental costs for the subject procurement identified below:

We understand that payment for the project will be made to the winning contractor after project completion and issuance of certificate of final acceptance by the Department of Education-Schools Division of Baguio City.

Item No.	Item and Description	Quantity	Total Bid Quotation Amount in Figures
1	Restoration/Reconstruction of Dominican-Mirador Elementary School Riprap	1 lot	
Please Write the Total Bid Quotation Amount in Words:			

### Authorized Representative:

Signature: \_\_\_\_\_

Printed Name: \_\_\_\_\_

Date: \_\_\_\_\_

Company Name: \_\_\_\_\_

Contact Details: \_\_\_\_\_

<b>REQUIREMENTS:</b> <ol style="list-style-type: none"><li>Mayor's / Business permit</li><li>PhilGEPS registration number or certificate</li><li>PCAB License</li><li>Income/ Business Tax Return</li><li>Omnibus Sworn Statement</li></ol>	<b>Note:</b> <ul style="list-style-type: none"><li>✓ Submit RFQ together with the requirements.</li><li>✓ All entries must be typewritten or legibly written.</li><li>✓ Price validity shall be for a period of <u>30</u> Calendar Days.</li></ul>
---	--

CONTRACTOR'S LETTERHEAD

**PROGRAM OF WORKS**

**BILL OF QUANTITIES**

QRF 2020 - CAR - Baguio City - 001

School : DOMINICAN-MIRADOR ELEMENTARY	Date: October 20, 2020
School I.D : 136383	Budget Allocation: PHP 628,131.47
Region : CAR	Approved Budget for the Contract: PHP 628,131.73
Division : Baguio City	Completion Period: 120 calendar days
Project Title :  RESTORATION/RECONSTRUCTION OF DOMINICAN-MIRADOR ELEMENTARY SCHOOL RIPRAP	Minimum Required Manpower:
	General Foreman      Welder      Carpenter
	Helper                  Mason      Painter
Location : Dominican Hill Ext., Baguio City	Minimum Required Equipment:
	Hand Tools                  Welding Machine
	One-Bagger Mixer          Bar Cutter
	Speed Cutter

ITEM NO.	Item Description	Unit	Quantity	Total Cost	Remarks
	<b>I. DIRECT COST</b>				
	<b>GENERAL REQUIREMENTS</b>	lot	1.00		
1.0000	Earthworks	cu.m	75.27		
2.0000	Concreting Works	cu.m	11.50		
3.0000	Rebar Works	kgs.	1,818.80		
4.0000	Formworks	lot	1.00		
0.0000	GROUTED RIPRAP	cu.m	102.00		
	<b>Sub-total</b>				
	<b>II. INDIRECT COST ___% of (I)</b>				
	Overhead Expenses (8%)				
	Contingencies (3%)				
	Miscellaneous (1%)				
	Contractor's Profit (___%)				
	<b>Sub-total</b>				
	<b>III. TAX 5% of (I+II)</b>				
	<b>Sub-total</b>				
	<b>IV. TOTAL CONSTRUCTION COST (I +II +III)</b>				

Prepared:

\_\_\_\_\_  
Contractor/Representative

## PROGRAM OF WORKS DETAILED COST ESTIMATE


PROJECT : RESTORATION/RECONSTRUCTION OF DOMINICAN-MIRADOR ELEMENTARY SCHOOL RIPRAP  
 SCHOOL : DOMNICAN-MIRADOR ELEMENTARY SCHOOL  
 LOCATION : DOMINICAN-MIRADOR, BAGUIO CITY  
 OWNER : DEPARTMENT OF EDUCATION

ITEM NO.	DESCRIPTION	UNIT	QTY	UNIT COST		TOTAL COST		GRAND TOTAL
				MATERIAL	LABOR	MATERIAL	LABOR	
	<b>GENERAL REQUIREMENTS</b>	lot	<b>1.00</b>					
	Mobilization/Temporary Structures, Utilities and Services/Demobilization	lot	1.00					
	Safety and Health	lot	1.00					
	Project Billboard	lot	1.00					
	Hauling Cost	lot	1.00					
	<b>Sub-total</b>							
<b>1.0000</b>	<b>Earthworks</b>	<b>cu.m</b>	<b>75.27</b>					
	Removal of existing portion of damaged riprap	cu.m.	49.00					
1.0200	Structural Excavation	cu.m	26.27					
	<b>Sub-total</b>							
<b>2.0000</b>	<b>Concreting Works</b>	<b>cu.m</b>	<b>11.50</b>					
2.0200	Portland Cement	bag	93.00					
2.0300	Crushed Gravel 3/4"	cu.m	11.00					
2.0500	Washed Sand	cu.m	6.00					
	<b>Sub-total</b>							
<b>3.0000</b>	<b>Rebar Works</b>	<b>kgs.</b>	<b>1,818.80</b>					
3.0700	D20mm x 6.00 mts RSB	pc	20.00					
3.0600	D16mm x 6.00 mts RSB	pc	114.00					
3.1000	D10mm x 6.00 mts RSB	pc	120.00					
3.1200	G.I. Tie Wire	kg	50.00					
	<b>Sub-total</b>							
<b>4.0000</b>	<b>Formworks</b>	<b>lot</b>	<b>1.00</b>					
9.1500	Rough Lumber, Sun Dried, Yakal or Equivalent	bd.ft	489.00					
9.0600	Plywood, Marine 1/2" x 4' x 8'	pc	24.00					
4.0400	CWN, Assorted	kg	15.00					
	<b>Sub-total</b>							
	<b>GROUTED RIPRAP</b>	<b>cu.m</b>	<b>102.00</b>					
	<i>Note: Existing Riprap boulders will be reused/reinstalled</i>							
	Grouted Riprap	cu.m	53.00					
2.0200	Portland Cement	bag	204.00					
2.0500	Washed Sand	cu.m	25.00					
2.0300	Crushed Gravel 3/4"	cu.m	2.00					
	50 mm UPVC Pipe S-1000	pc	14.00					
	<b>Sub-total</b>							
<b>I.</b>	<b>DIRECT COST</b>							
<b>II.</b>	<b>INDIRECT COST ; % of (I - Gen. Req.)</b>							
<b>III.</b>	<b>TAX 5% of (I+II)</b>							
<b>IV.</b>	<b>TOTAL CONSTRUCTION COST(I+II+III)</b>							

Prepared by:

\_\_\_\_\_  
Contractor/Representative




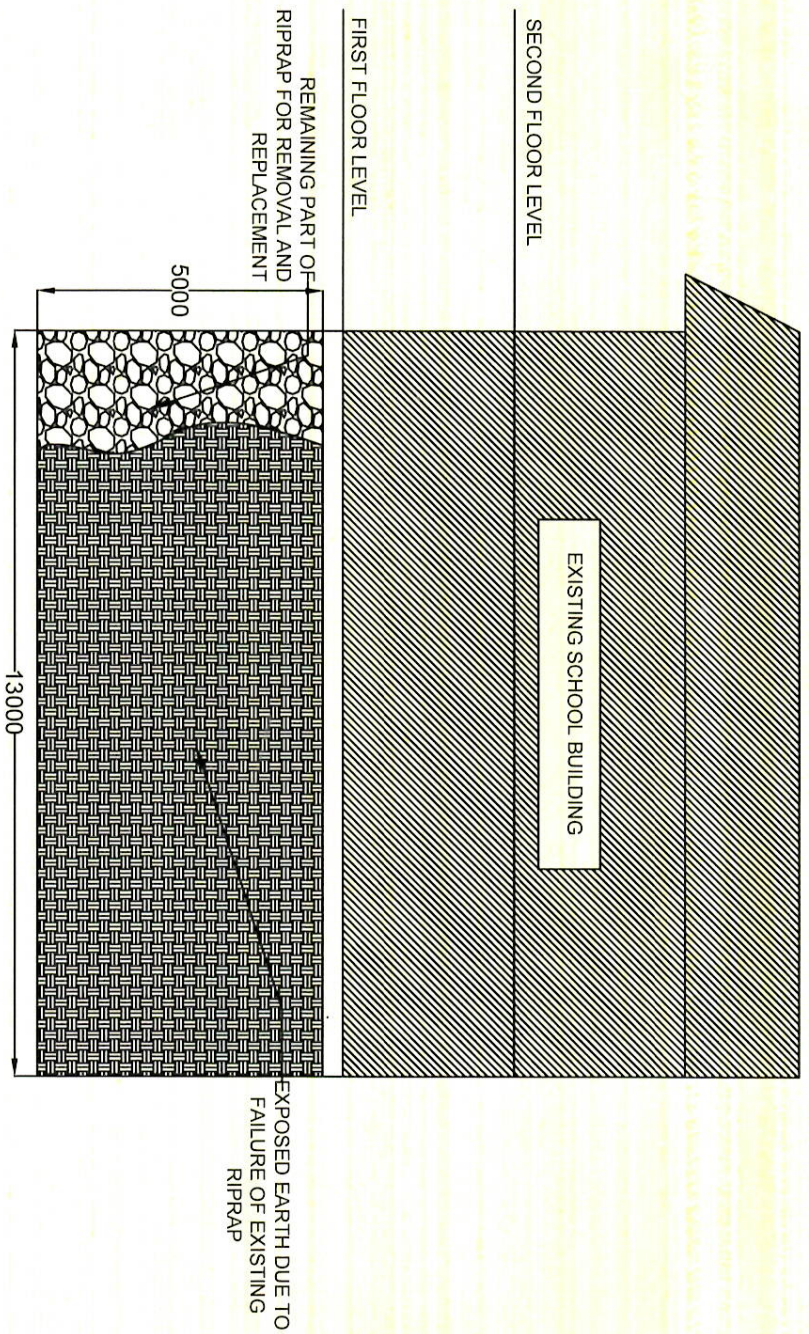


1  
4  
EXISTING DAMAGED RIPRAP  
SCALE: 1:125




2  
4  
EXISTING DAMAGED/HANGING SLAB ON GRADE  
SCALE:

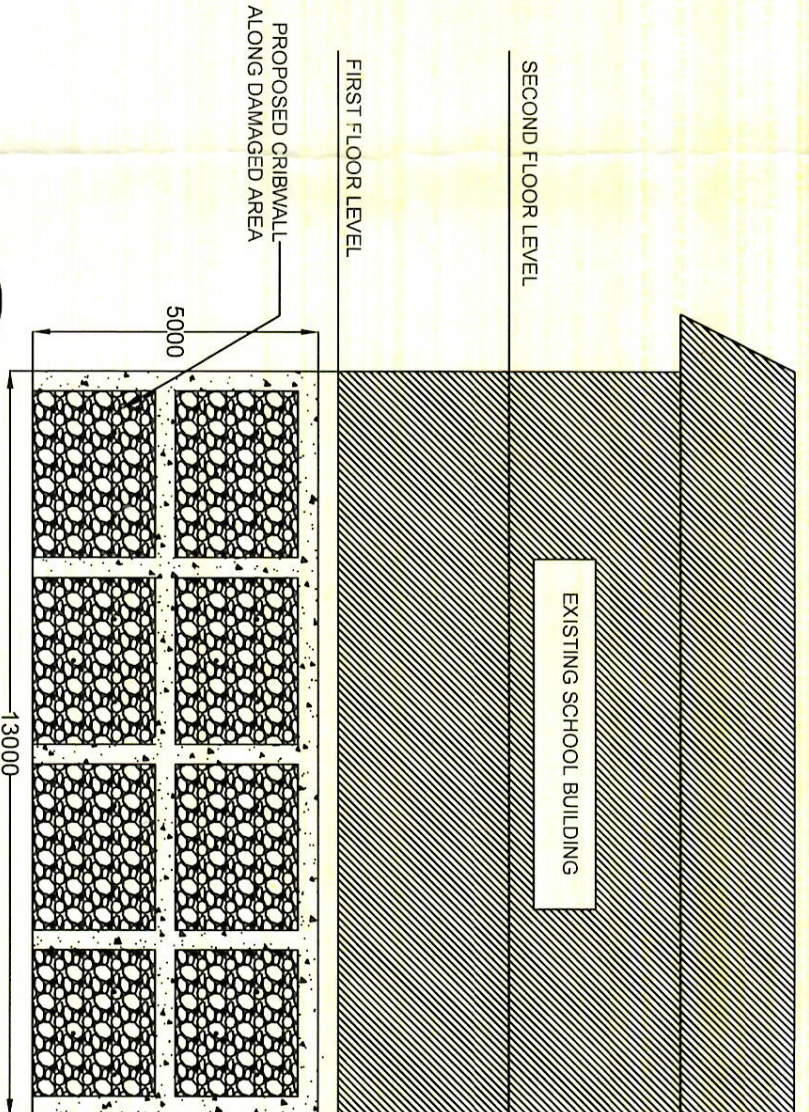


3  
4  
PROPOSED CRIBWALL  
SCALE: 1:125

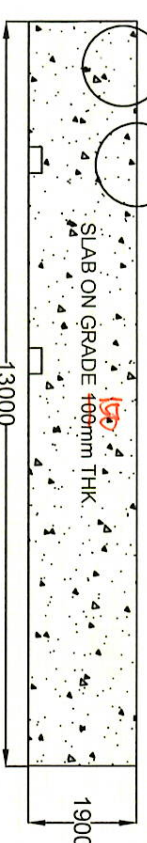

4  
4  
PROPOSED RESTORATION OF DAMAGED S.O.G.  
SCALE: 1:125

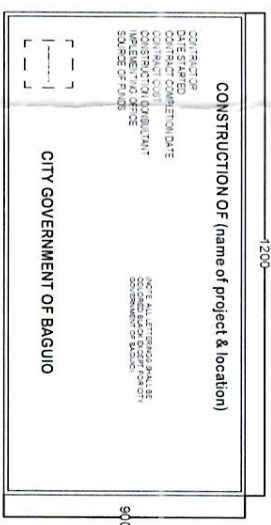


1 SET

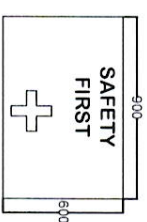

1 SET




1 SET

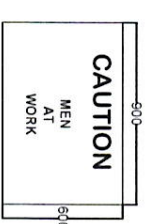


1 SET

CITY BUILDINGS AND ARCHITECTURE OFFICE PLANNING, DESIGN AND CONSTRUCTION DIVISION	PREPARED BY FRÉDÉRIK C. DULO ENGINEERING ASSISTANT	REVIEWED & CHECKED BY	APPROVED BY Arch. JOHNNY A. DEGAY ASSISTANT CITY DEPARTMENT HEAD	PROJECT TITLE RECONSTRUCTION OF DOMINICAN-MIRADOR ELEMENTARY SCHOOL RIPRAP DOMINICAN-MIRADOR, BAGUIO CITY	DESIGNED BY	CONTENTS AS SHOWN	SHEET NUMBER 1
	ENGR. SAUWEL P. SALVADOR ENGINEER			DRAFTED BY	CHECKED BY		OF 2




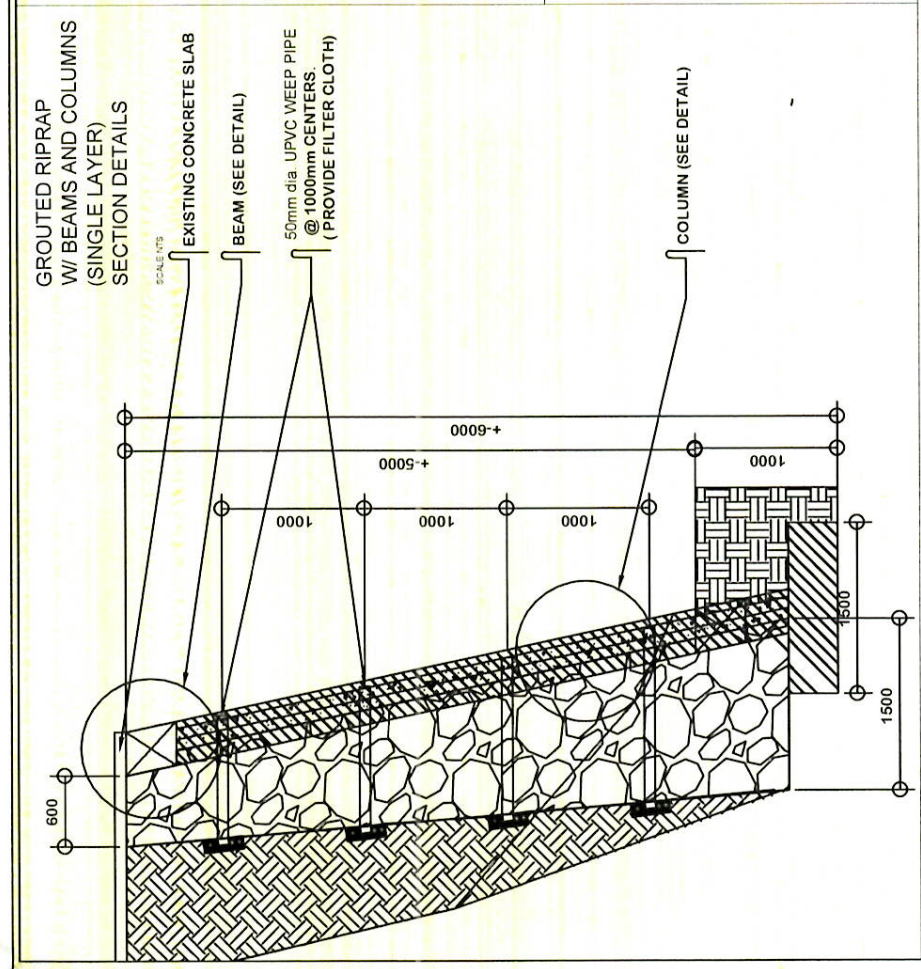

GROUTED RIPRAP W/ BEAMS AND COLUMNS (SINGLE LAYER) ELEVATION DETAILS  
SCALE: NTS

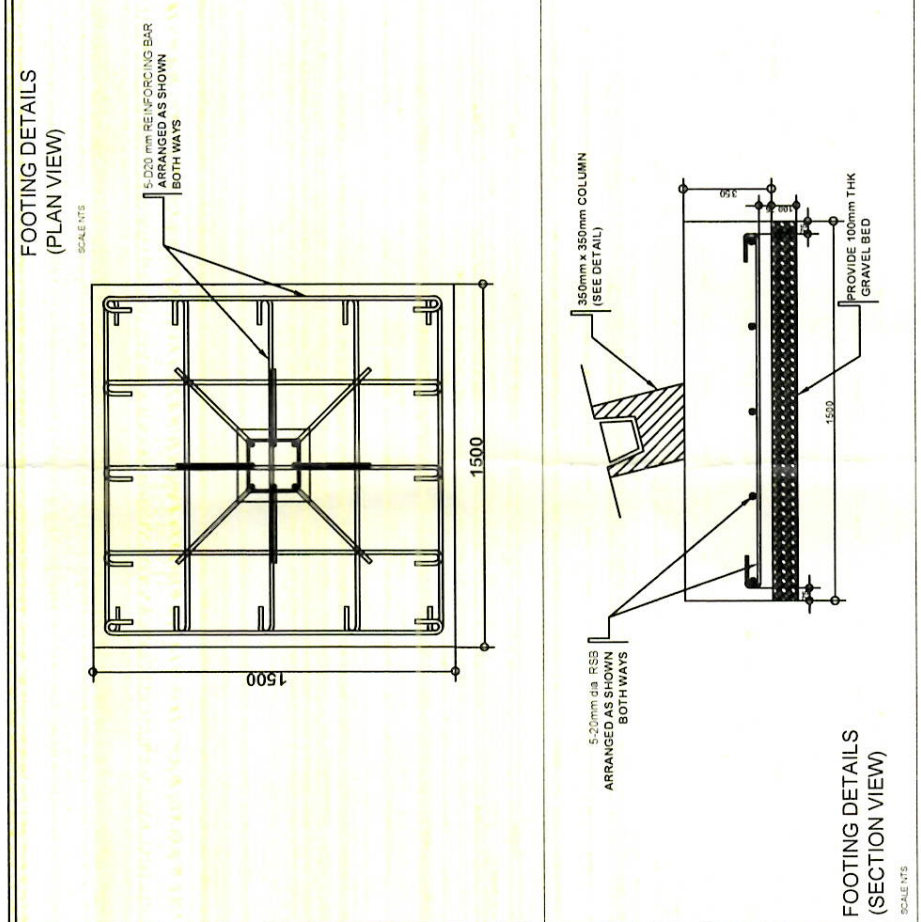


FOOTINGS DETAILS (SECTION VIEW)  
SCALE: NTS

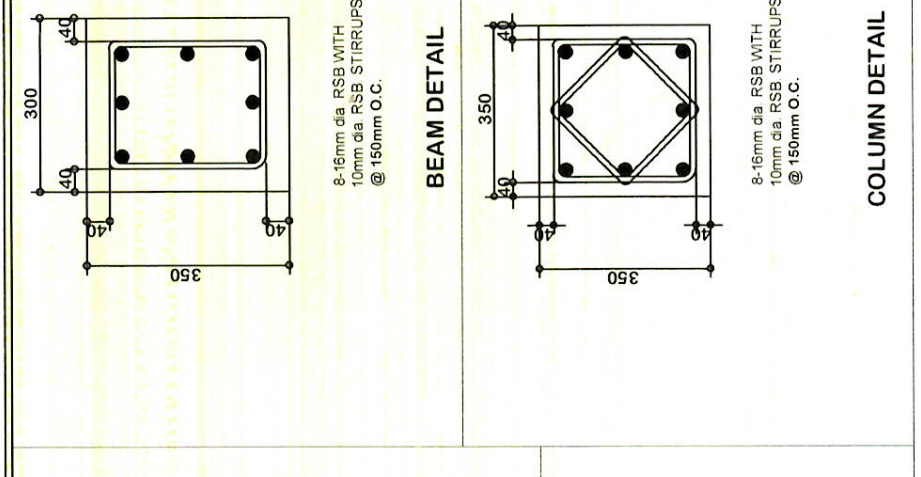

BEAM DETAIL

COLUMN DETAIL

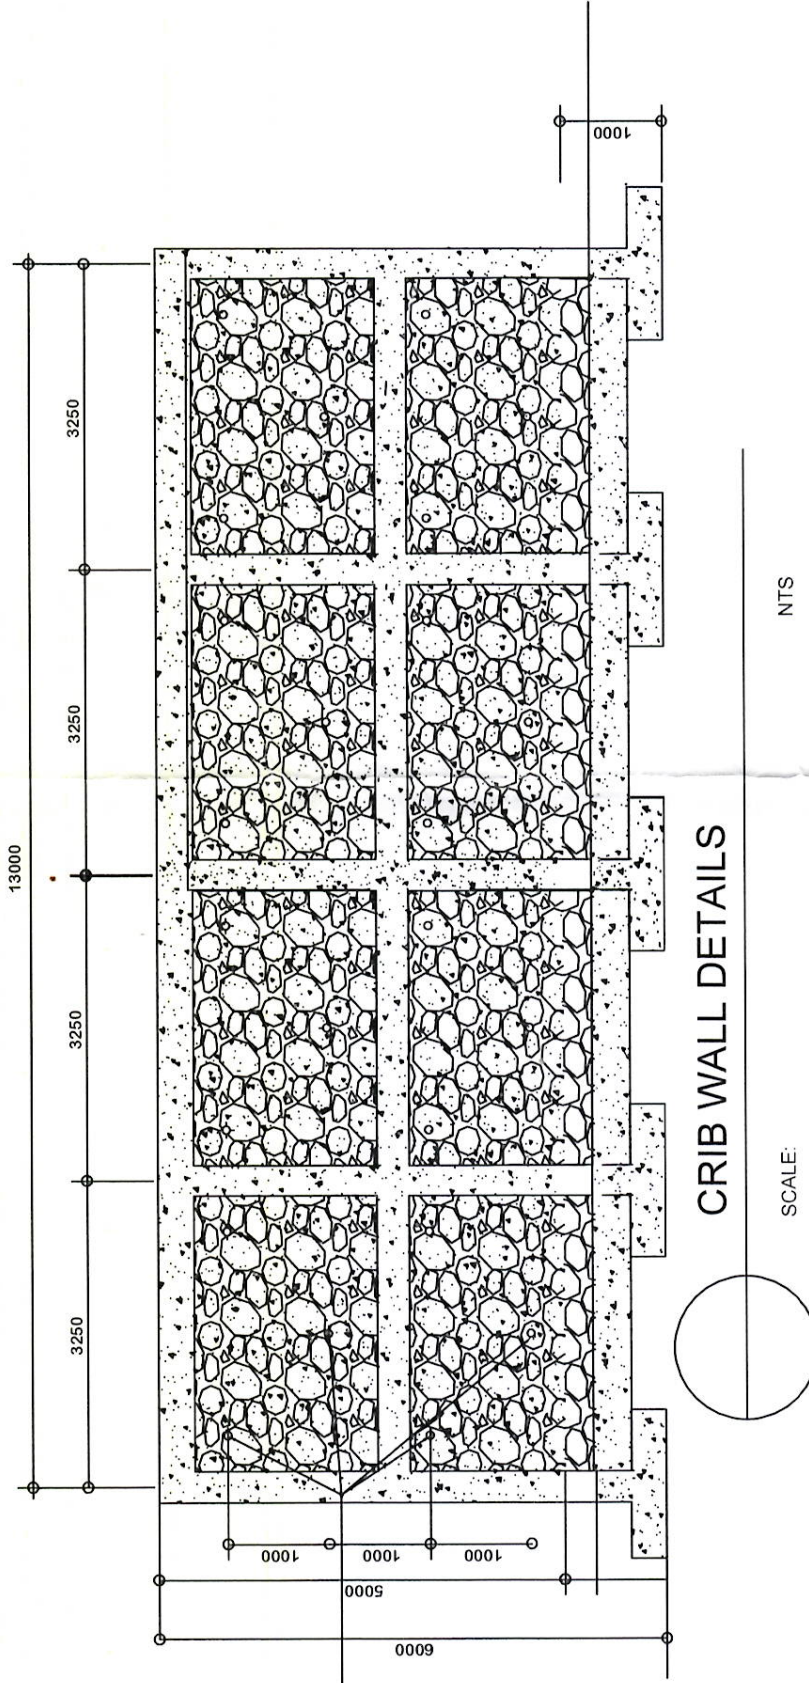

CRIB WALL DETAILS  
SCALE: NTS

CITY BUILDINGS AND ARCHITECTURE OFFICE PLANNING, DESIGN AND CONSTRUCTION DIVISION	PREPARED BY  FREDERICK C. DULO ENGINEERING ASSISTANT	REVIEWED & CHECKED BY	APPROVED BY  Arch. JOHNNY A. DEGAY ASSISTANT CITY DEPARTMENT HEAD	PROJECT TITLE RECONSTRUCTION OF DOMINICAN-MIRADOR ELEMENTARY SCHOOL RIPRAP DOMINICAN-MIRADOR, BASILIO CITY	DESIGNED BY	CONTENTS AS SHOWN	SHEET NUMBER 2 OF 2
	ESTIMATED BY	CHECKED BY	DOMINICAN-MIRADOR, BASILIO CITY	ESTIMATED BY	CHECKED BY	2	