


Republic Of The Philippines

DEPARTMENT OF EDUCATION




Division Of Baguio

#82 Military Cut - Off, Baguio City


Tel. No.: (074) 442-7819

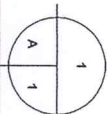

STRAIGHT LINE DIAGRAM
SCALE NTS.

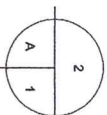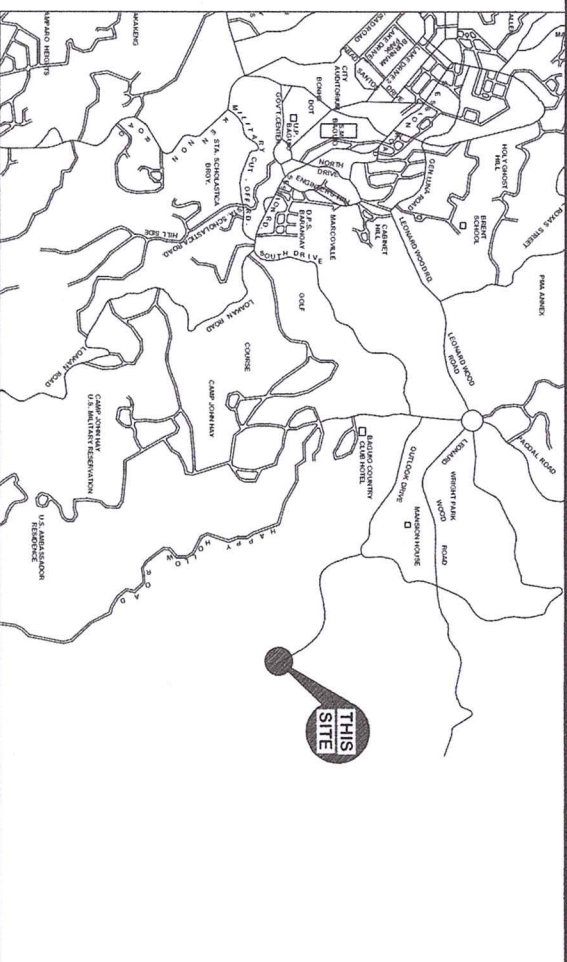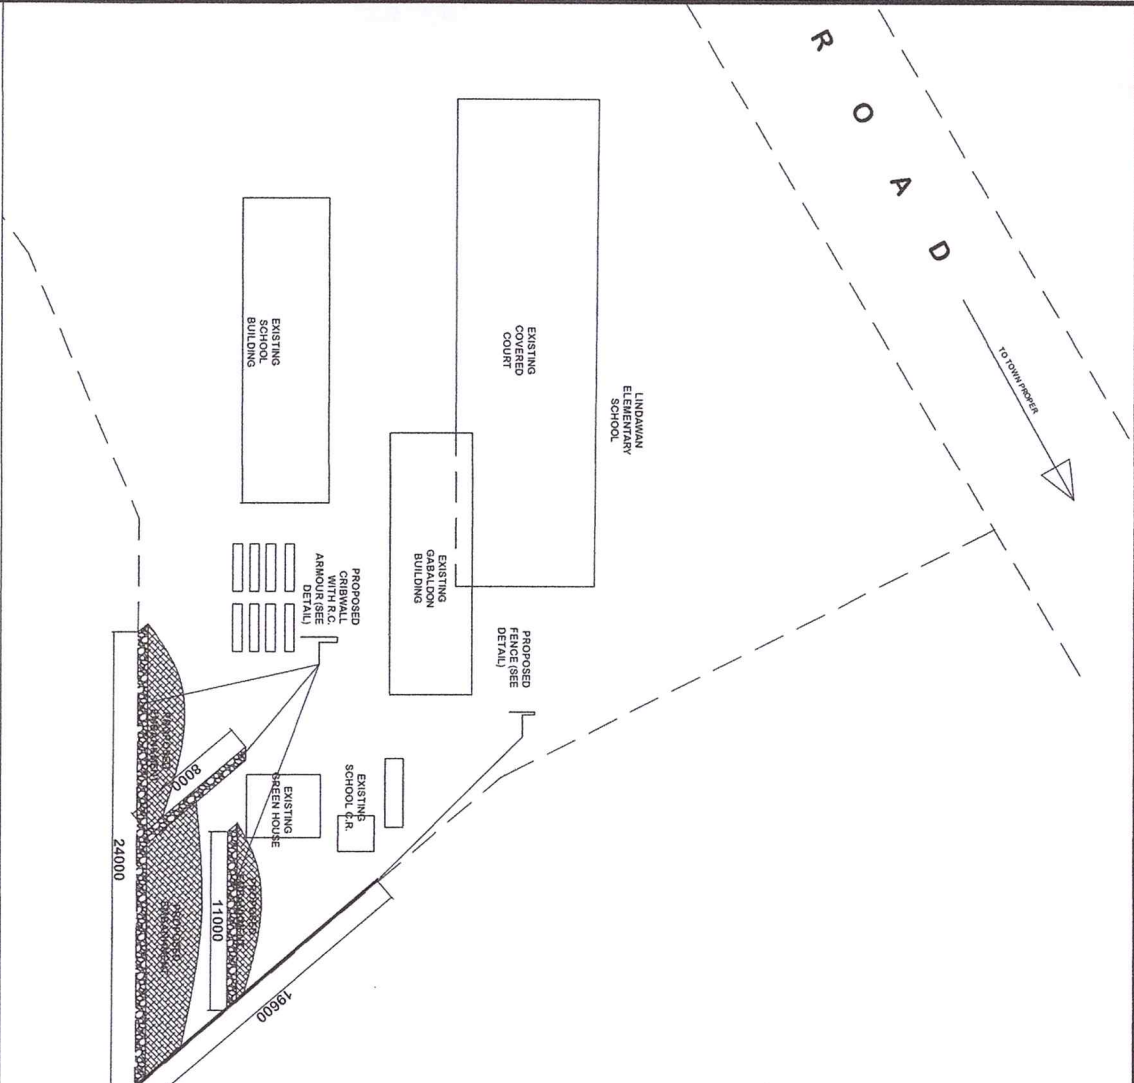LOCATION MAP
SCALE NTS.

| ITEM NO. | DESCRIPTION | QUANTITY | UNITS |
|----------|----------------------|----------|-------|
| A | GENERAL REQUIREMENTS | 1.00 | LOT |
| B | EARTHWORKS | 1.00 | LOT |
| C | REBAR WORKS | 6,595.08 | KG. |
| D | CONCRETING WORKS | 53.58 | CU.M. |
| E | GROUTED RIPRAP | 201.03 | CU.M. |
| F | MASONRY WORKS | 7.44 | SQ.M. |
| G | STEEL WORKS | 1.00 | LOT |

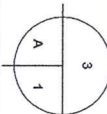

SUMMARY OF QUANTITIES
SCALE NTS.


PREPARED BY :

RECOMMENDING APPROVAL:


APPROVED:



~~SHEET NO.~~


JEMINER D. POLIDO
DIVISION ENGINEER



ARTHUR TONGAN
CHIEF, SGOD

~~FEDERICO P. MARTIN, CESO V~~
~~HEAD OF PROCURING ENTITY~~

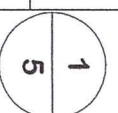


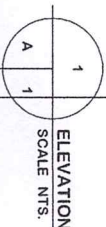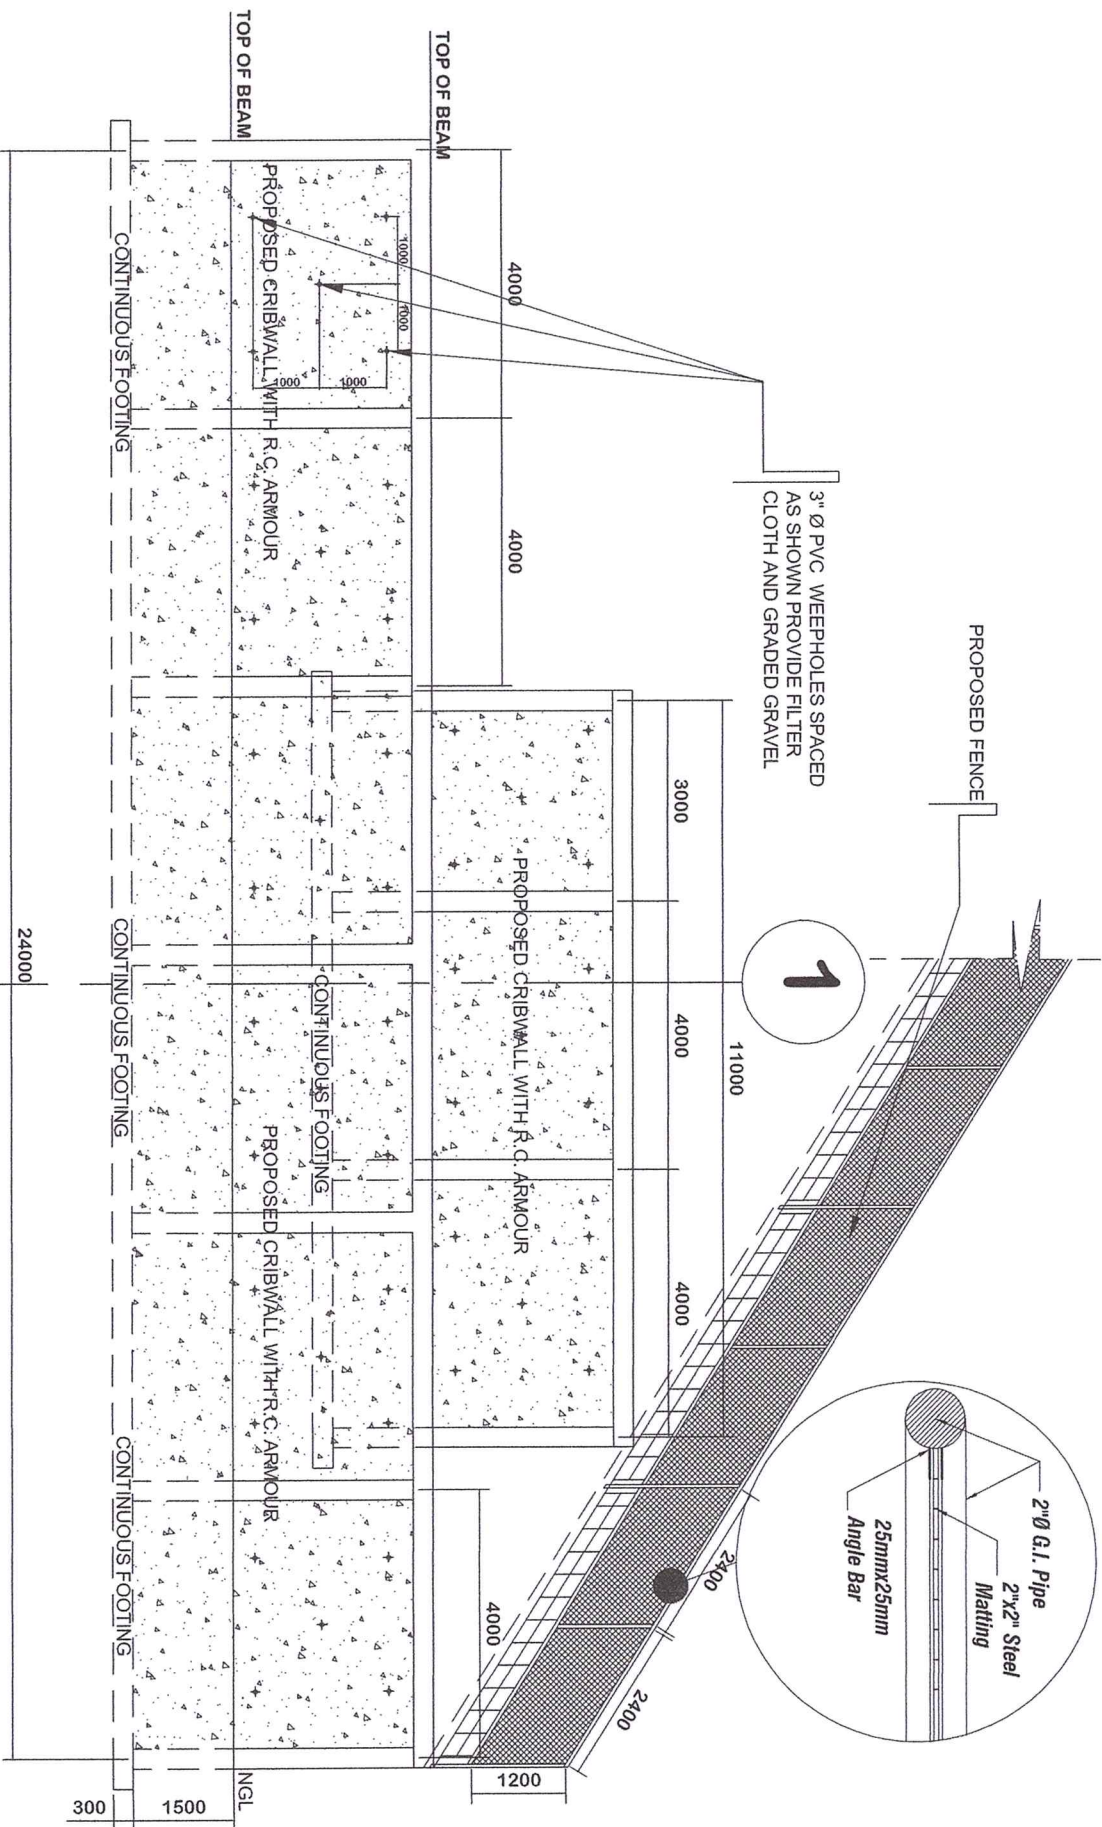

| | | | |
|--|--|--|---------------------|
| <div>Republic Of The Philippines</div> <div>DEPARTMENT OF EDUCATION</div> <div>Cordillera Administrative Region</div> <div>Division Of Baguio</div> <div>#82 Military Cnt - Ofc, Baguio City</div> <div>Tel. No.: (074) 442-7819</div> <div></div> | | PROJECT TITLE / LOCATION : CY 2018 QUICK RESPONSE FUND (BATCH 3), REPAIR/ REHABILITATION/ REPLACEMENT OF CLASSROOMS - CONSTRUCTION OF SLOPE PROTECTION LINDMAN FC, BAGUIO CITY | |
| PREPARED BY : JENNIFER D. POLIDO DIVISION ENGINEER | RECOMMENDING APPROVAL : ARTHUR TIONGAN CHIEF, SGOD | APPROVED : FEDERICO P. MARTIN, CESO V HEAD OF PROCURING ENTITY | SHEET NO. 2 5 |

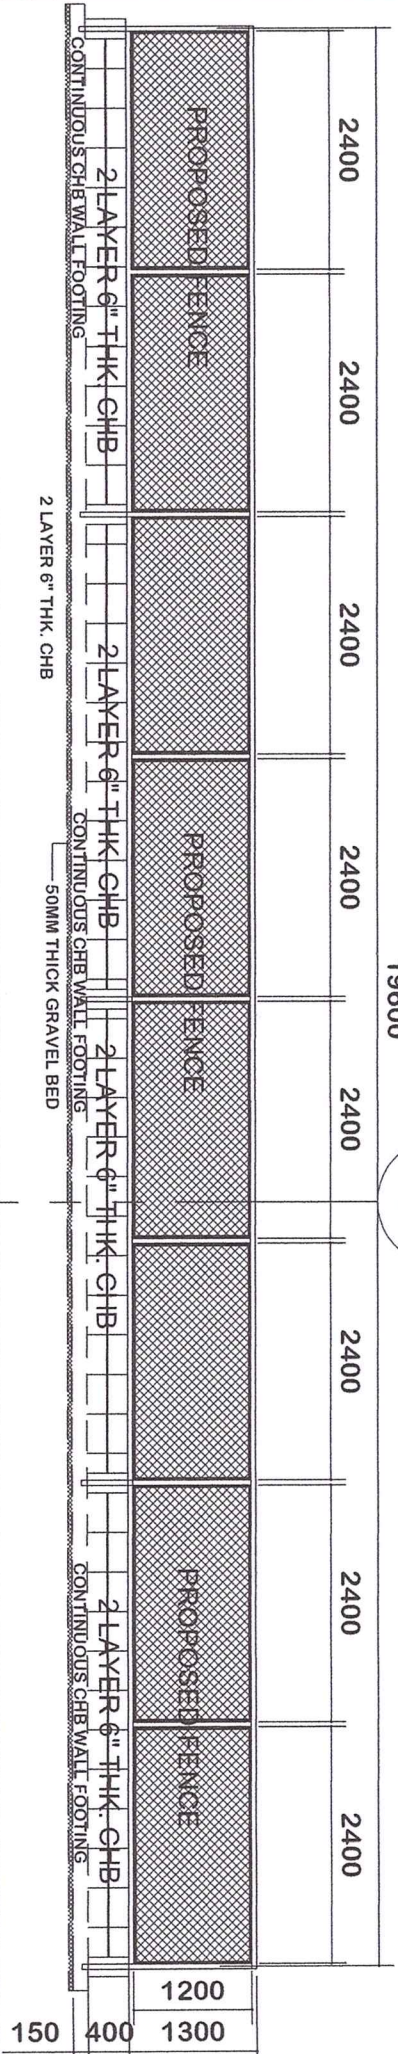



1 ELEVATION 3
SCALE NTS.

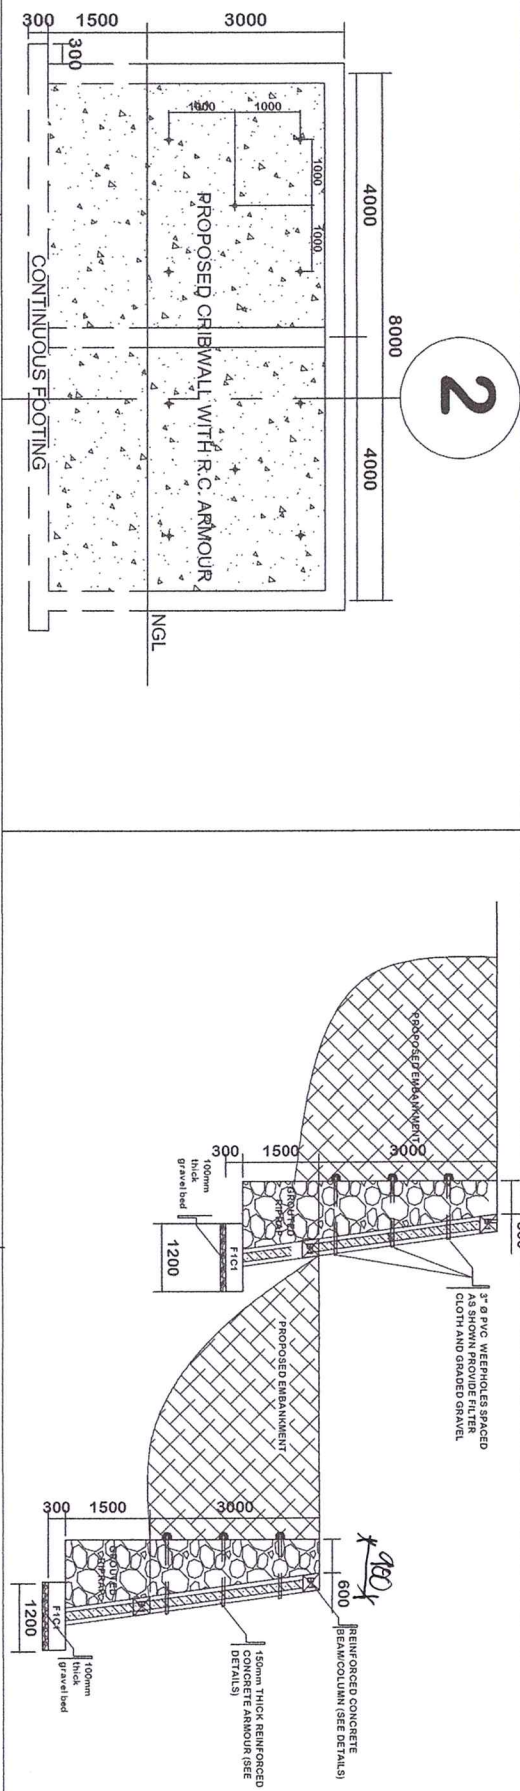

2 ELEVATION 2
SCALE NTS.


3 SECTION 1
SCALE NTS.

PROJECT TITLE / LOCATION: PREPARED BY: RECOMMENDING APPROVAL: APPROVED: SHEET NO.

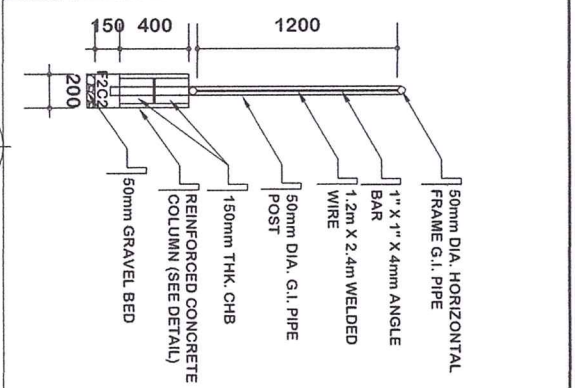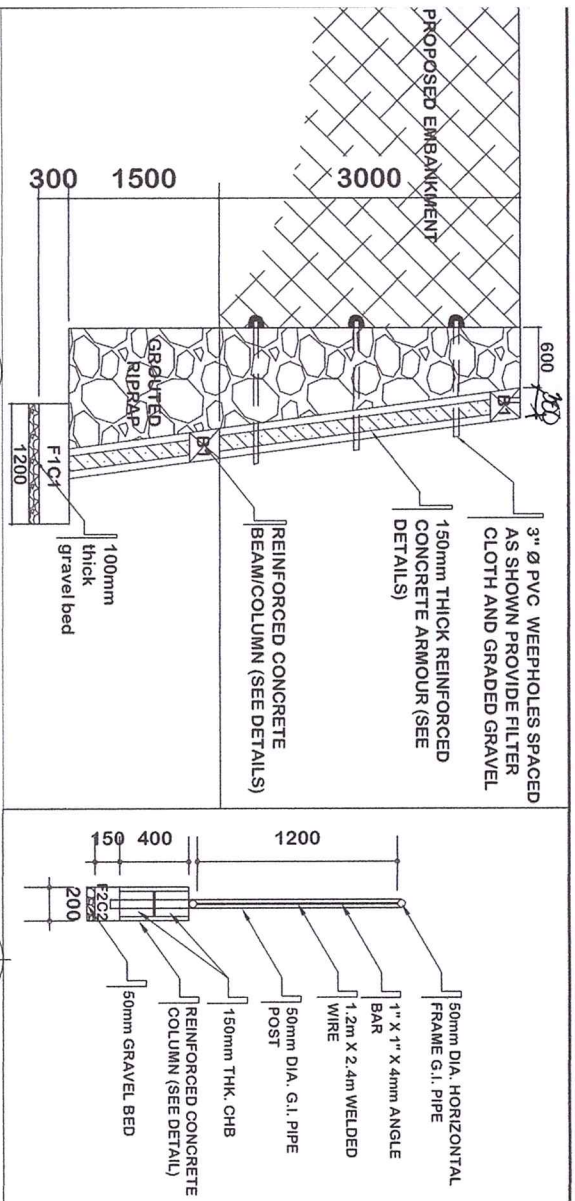


SECTION 2
SCALE NTS.

SECTION 3
SCALE NTS.

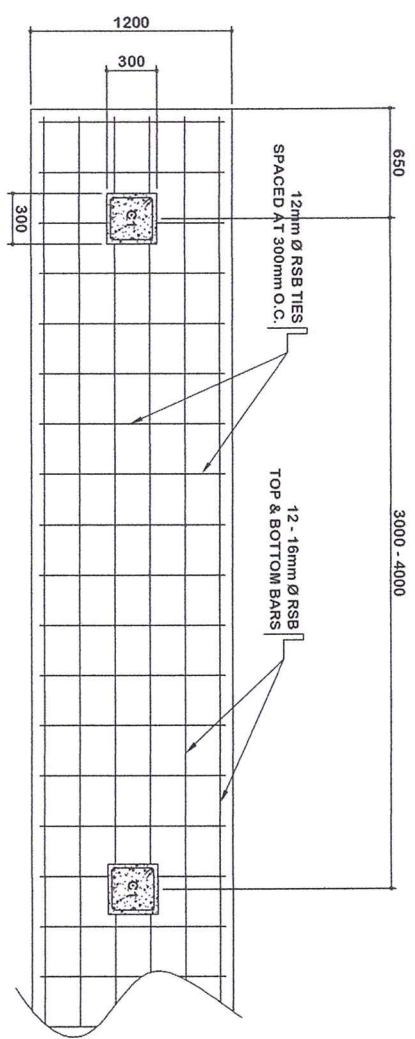

3
F1C1 (CONTINUOUS FOOTING DETAIL)
SCALE NTS.

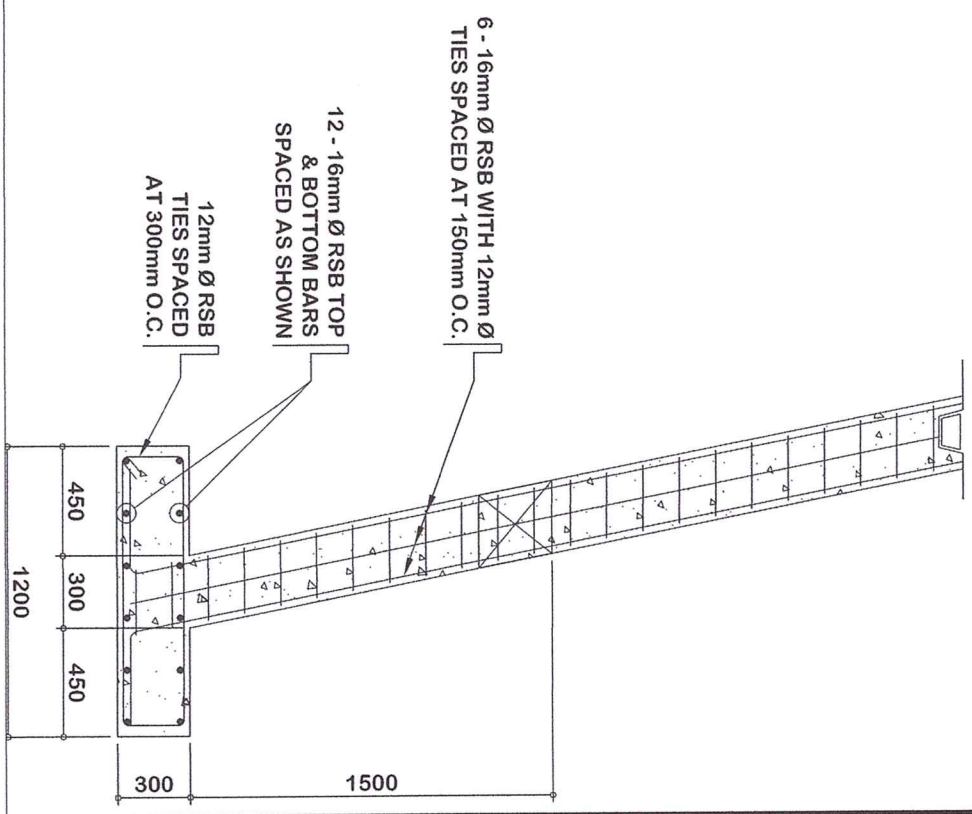

PROJECT TITLE / LOCATION :

PREPARED BY :

RECOMMENDING APPROVAL :

APPROVED :

SHEET NO.

Republic Of The Philippines
DEPARTMENT OF EDUCATION
Cordillera Administrative Region
Division Of Baguio
#92 Military Cut - Off, Baguio City
Tel. No.: (074) 442-7819

CY 2018 QUICK RESPONSE FUND (BATCH 3), REPAIR/
REHABILITATION/ REPLACEMENT OF CLASSROOMS -
CONSTRUCTION OF SLOPE PROTECTION

LINDA B. BAGUIO CITY

JENNIFER D. POLIDO
DIVISION ENGINEER

ARTHUR THONGAN
CHIEF, SGOD

FEDERICO P. MARTIN, CESO V
HEAD OF PROCURING ENTITY

4

5

