



2
A 3
LOCATION MAP
SCALE NTS.

ITEM NO.	DESCRIPTION	QUANTITY	UNITS
A	GENERAL REQUIREMENTS	1.00	LOT
B	EARTHWORKS	1.00	LOT
C	REBAR WORKS	15,996.56	KG.
D	CONCRETING WORKS	180.13	CU.M.
E	GROUTED RIPRAP	492.74	CU.M.
F	STEELWORKS	1.00	LOT

1
A 3
STRAIGHT LINE DIAGRAM
SCALE NTS.

3
A 3
SUMMARY OF QUANTITIES
SCALE NTS.

<p>Republic Of The Philippines DEPARTMENT OF EDUCATION Cordillera Administrative Region Division Office of Baguio #82 Military Cut - Off, Baguio City Tel. No.: (074) 442-7819</p>	<p>PROJECT TITLE / LOCATION :</p> <p>CY 2018 QUICK RESPONSE FUND (BATCH 3), REPAIR/REHABILITATION/ REPLACEMENT OF CLASSROOMS - CONSTRUCTION OF SLOPE PROTECTION</p> <p><i>ROXAS NHS, BAGUIO CITY</i></p>	<p>PREPARED BY:</p> <p><i>JENNIFER D. POLIDO</i> DIVISION ENGINEER</p>	<p>RECOMMENDING APPROVAL :</p> <p><i>ARTHUR TIONGAN</i> CHIEF, SGOD</p>	<p>APPROVED :</p> <p><i>FEDERICO P. MARTIN, CESO V</i> HEAD OF PROCURING ENTITY</p>	<p>SHEET NO.</p> <p>1 5</p>

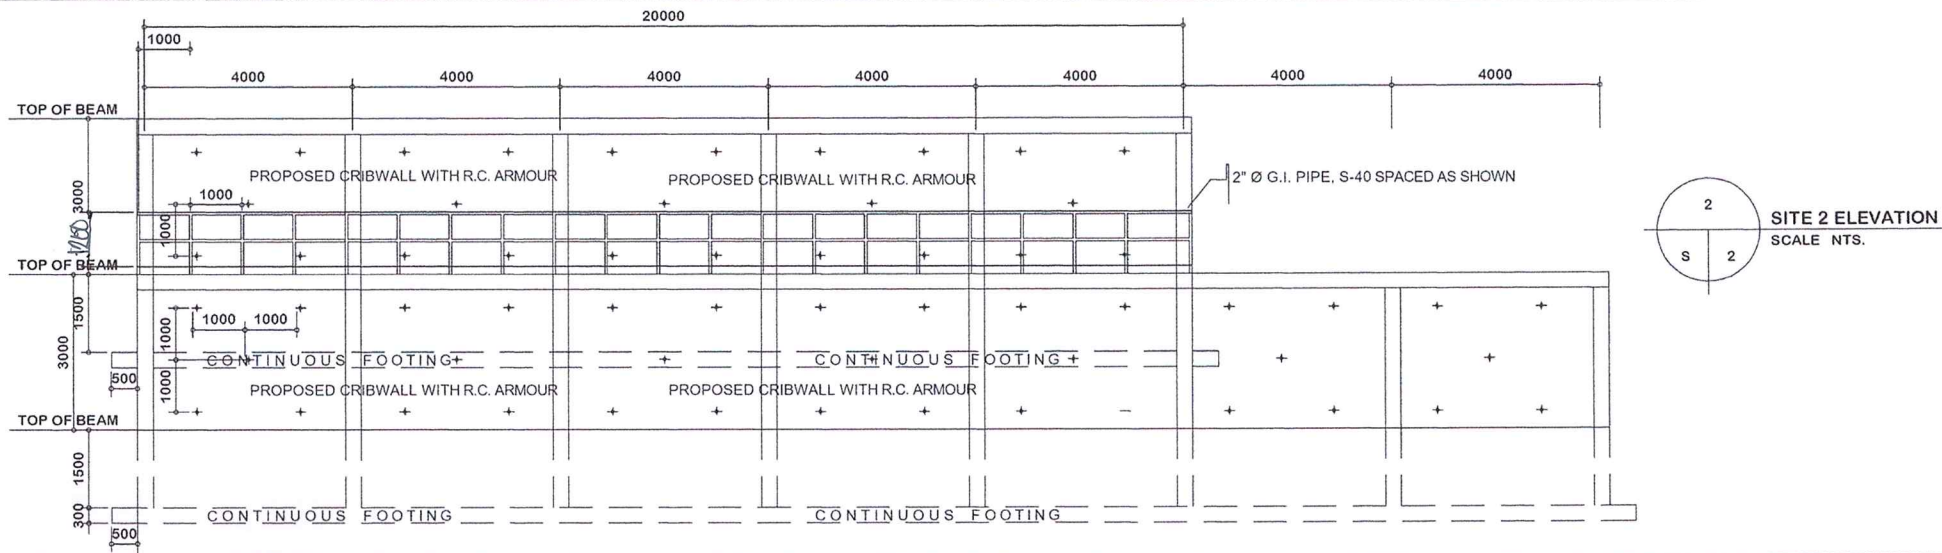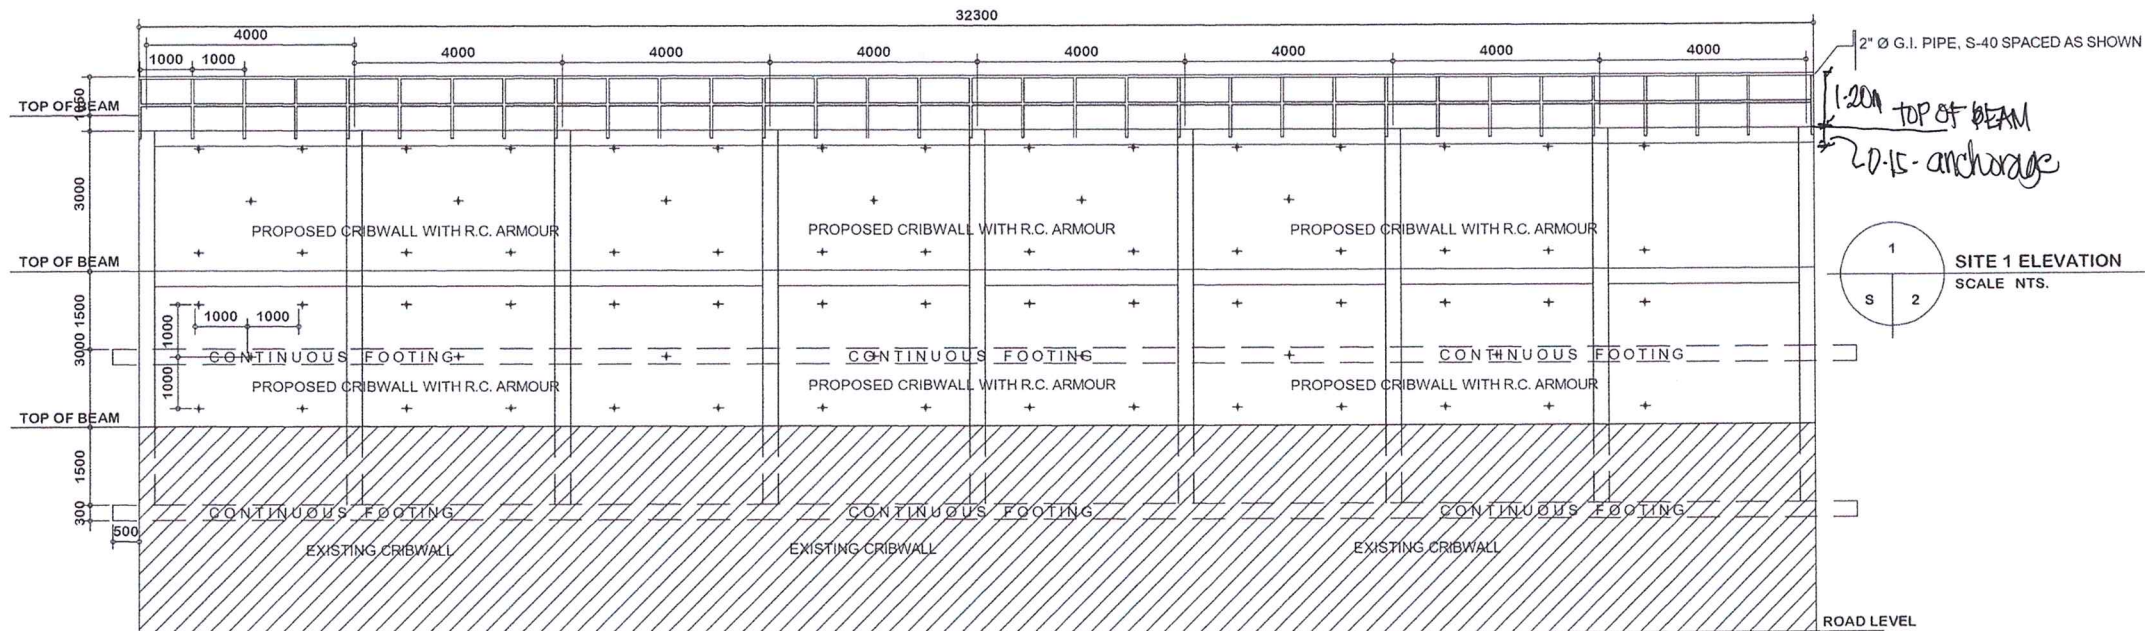

Republic Of The Philippines
DEPARTMENT OF EDUCATION
Cordillera Administrative Region
Division Office of Baguio
#82 Military Cut - Off, Baguio City
Tel. No.: (074) 442-7819



PROJECT TITLE / LOCATION :

CY 2018 QUICK RESPONSE FUND (BATCH 3), REPAIR/
REHABILITATION/ REPLACEMENT OF CLASSROOMS -
CONSTRUCTION OF SLOPE PROTECTION

KOXAS NHS, BAGUIO CITY

PREPARED BY :

JENNIFER D. POLIDO
DIVISION ENGINEER

RECOMMENDING APPROVAL :



ARTHUR TIONGAN
CHIEF, SGOD

APPROVED :



FEDERICO P. MARTIN, CESO V
HEAD OF PROCURING ENTITY

SHEET NO.

2
5

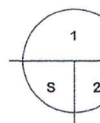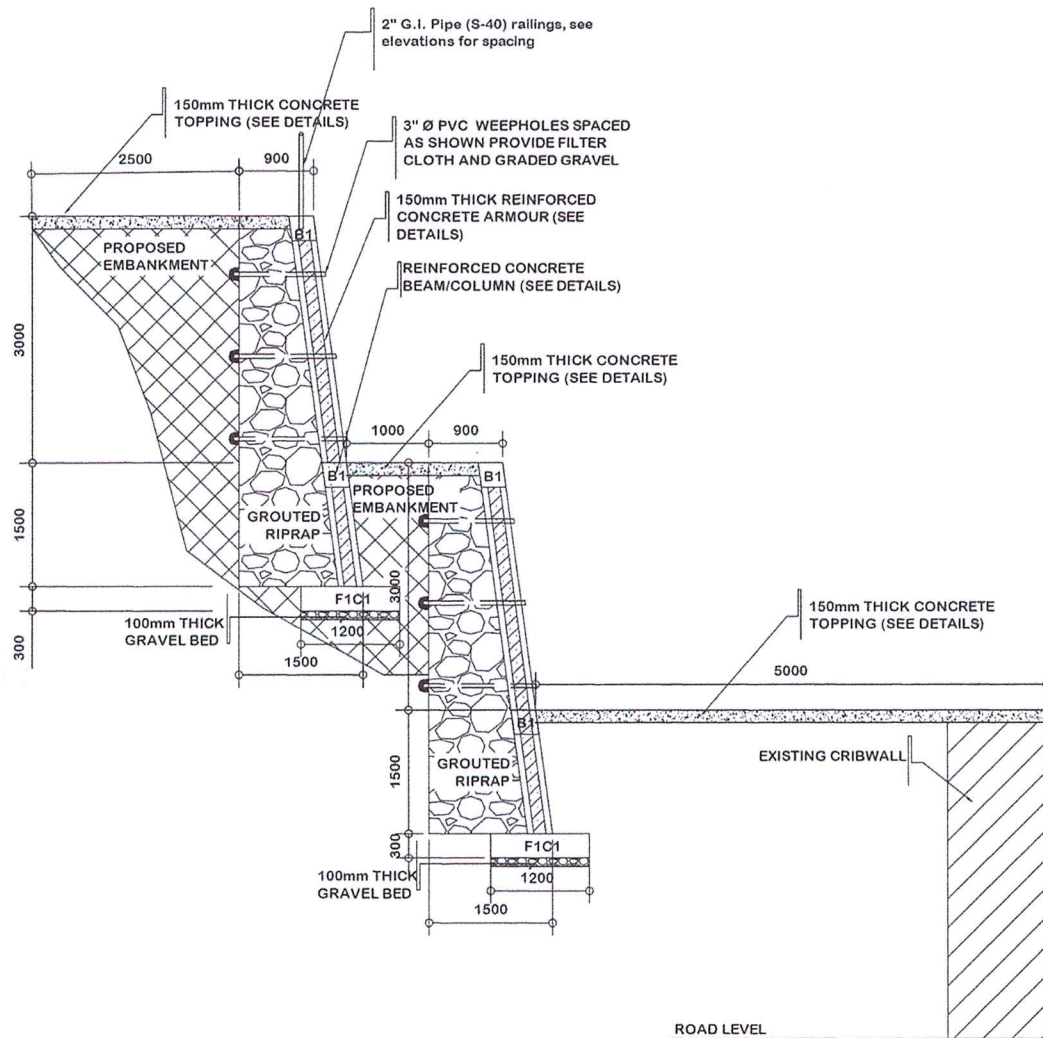

SECTION @ SITE 1
SCALE NTS.

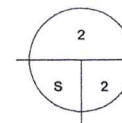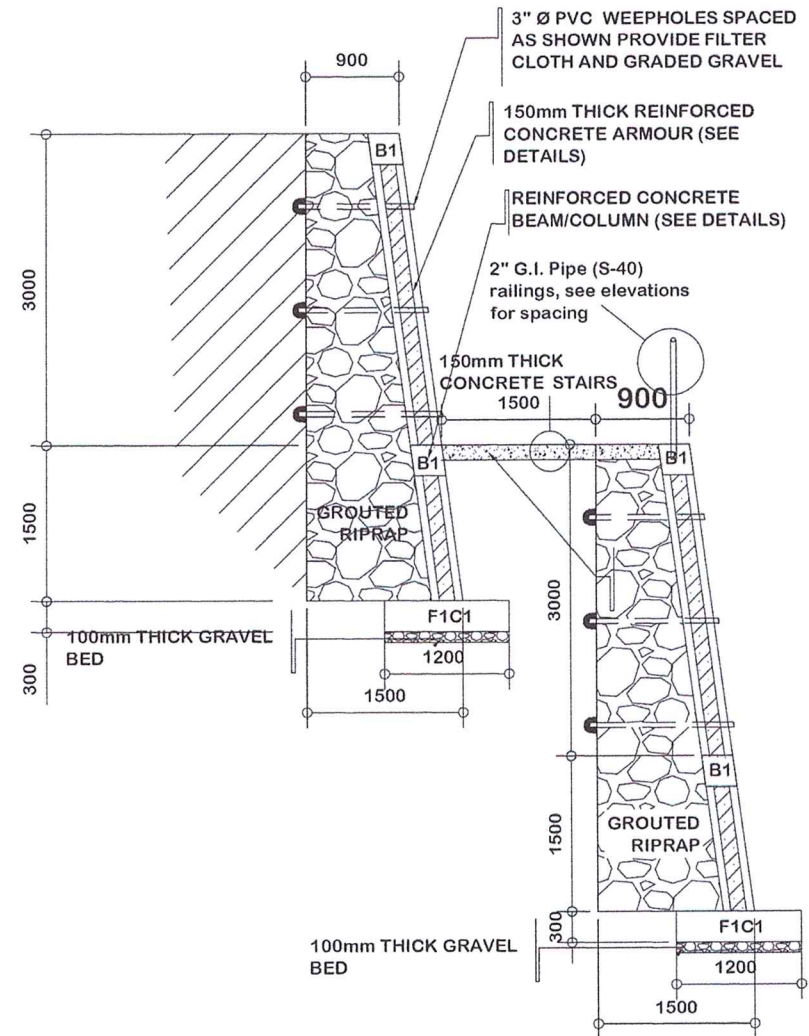

SECTION @ SITE 2
SCALE NTS.



Republic Of The Philippines
DEPARTMENT OF EDUCATION
Cordillera Administrative Region
Division Office of Baguio
#82 Military Cut - Off, Baguio City
Tel. No.: (074) 442-7819



PROJECT TITLE / LOCATION :

CY 2018 QUICK RESPONSE FUND (BATCH 3), REPAIR/
REHABILITATION/ REPLACEMENT OF CLASSROOMS -
CONSTRUCTION OF SLOPE PROTECTION

ROXAS NHE, BAGUIO CITY

PREPARED BY :

JENNIFER D. POLIDO
DIVISION ENGINEER

RECOMMENDING APPROVAL :


ARTHUR TIONGAN
CHIEF, SGOD

APPROVED :


EDDERICO P. MARTIN, CESO V
HEAD OF PROCURING ENTITY

SHEET NO.

3
5

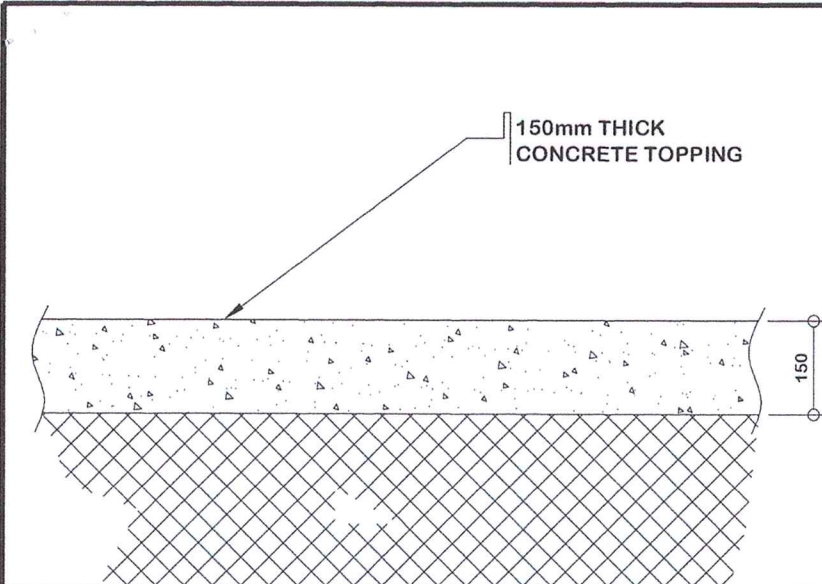

1
S 2
CONCRETE TOPPING/STAIR DETAIL
SCALE NTS.

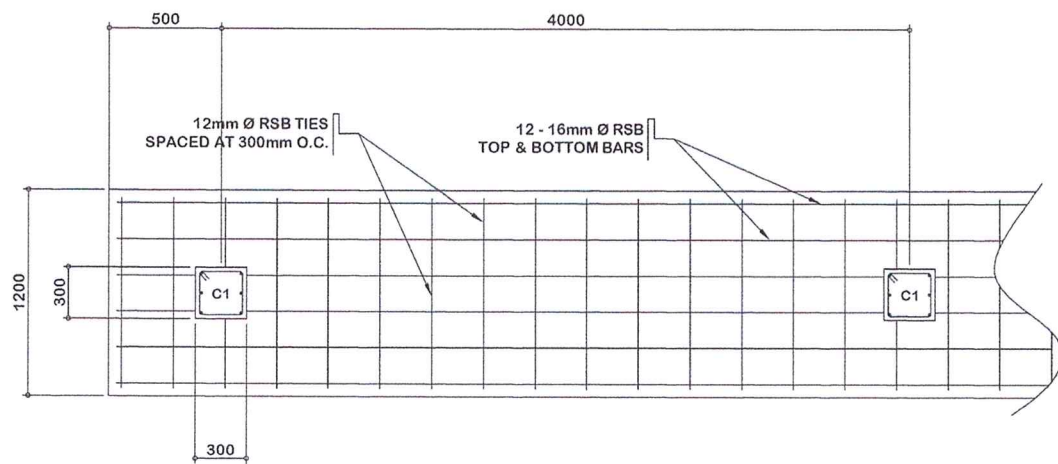


2
S 2
F1C1 (CONTINUOUS FOOTING DETAIL)
SCALE NTS.

6 - 16mm Ø RSB WITH 12mm Ø TIES SPACED AT 150mm O.C.


12 - 16mm Ø RSB TOP & BOTTOM BARS SPACED AS SHOWN

12mm Ø RSB TIES SPACED AT 300mm O.C.


100mm THICK GRAVEL BED

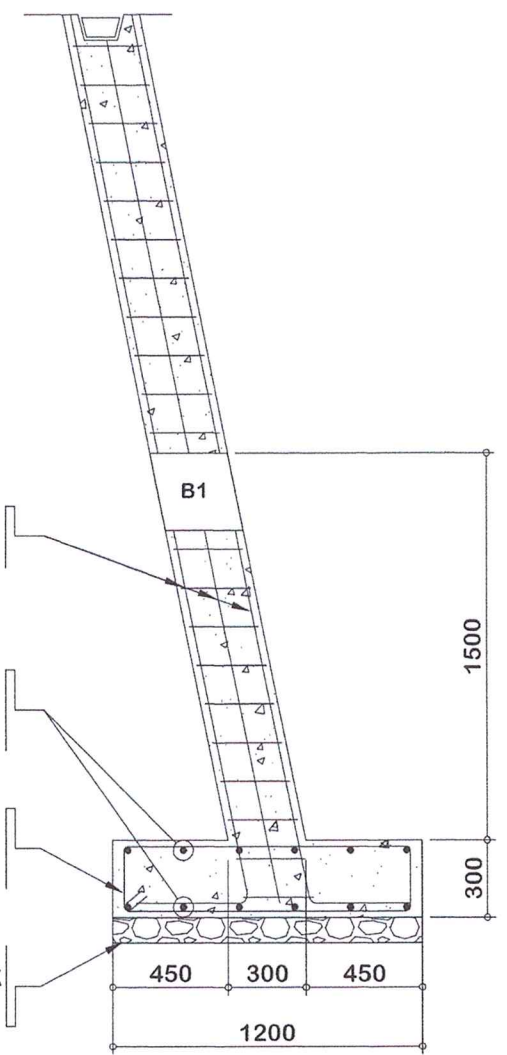



<div data-bbox="44 1404 179 1516" data-label="Image"> </div> <p>Republic Of The Philippines DEPARTMENT OF EDUCATION Cordillera Administrative Region Division Of Baguio #82 Military Cut - Off, Baguio City Tel. No.: (074) 442-7819</p> <div data-bbox="470 1404 604 1516" data-label="Image"> </div>	<p>PROJECT TITLE / LOCATION :</p> <p>CY 2018 QUICK RESPONSE FUND (BATCH 3), REPAIR/ REHABILITATION/ REPLACEMENT OF CLASSROOMS - CONSTRUCTION OF SLOPE PROTECTION</p> <p>ROXAS NHTS, BAGUIO CITY</p>	<p>PREPARED BY :</p> <p>JENNIFER D. POLIDO DIVISION ENGINEER</p>	<p>RECOMMENDING APPROVAL :</p> <p>ARTHUR TIONGAN CHIEF, SGOD</p>	<p>APPROVED :</p> <p>FEDERICO P. MARTIN, CESO V HEAD OF PROCURING ENTITY</p>	<p>SHEET NO.</p> <p>4 5</p>
---	---	-------------------------------------------------------------------------------	-------------------------------------------------------------------------------	-------------------------------------------------------------------------------------------	---------------------------------

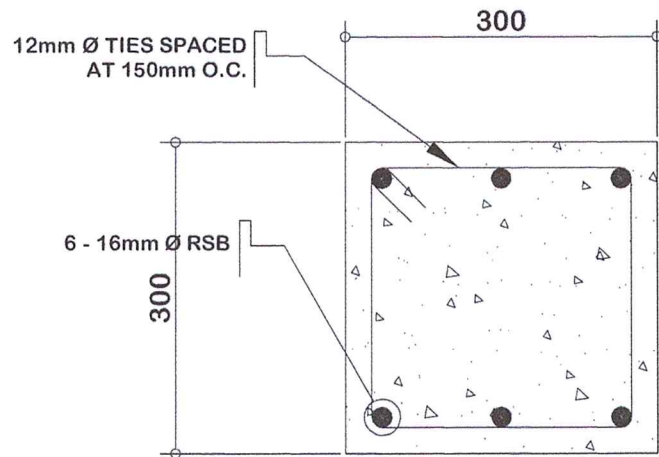


COLUMN SECTION DETAIL (C1)

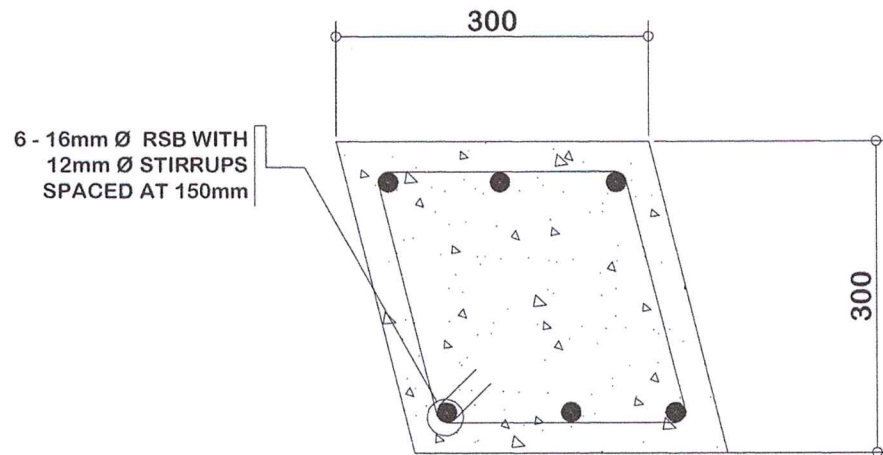

BEAM SECTION DETAIL (B1)

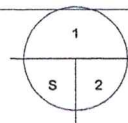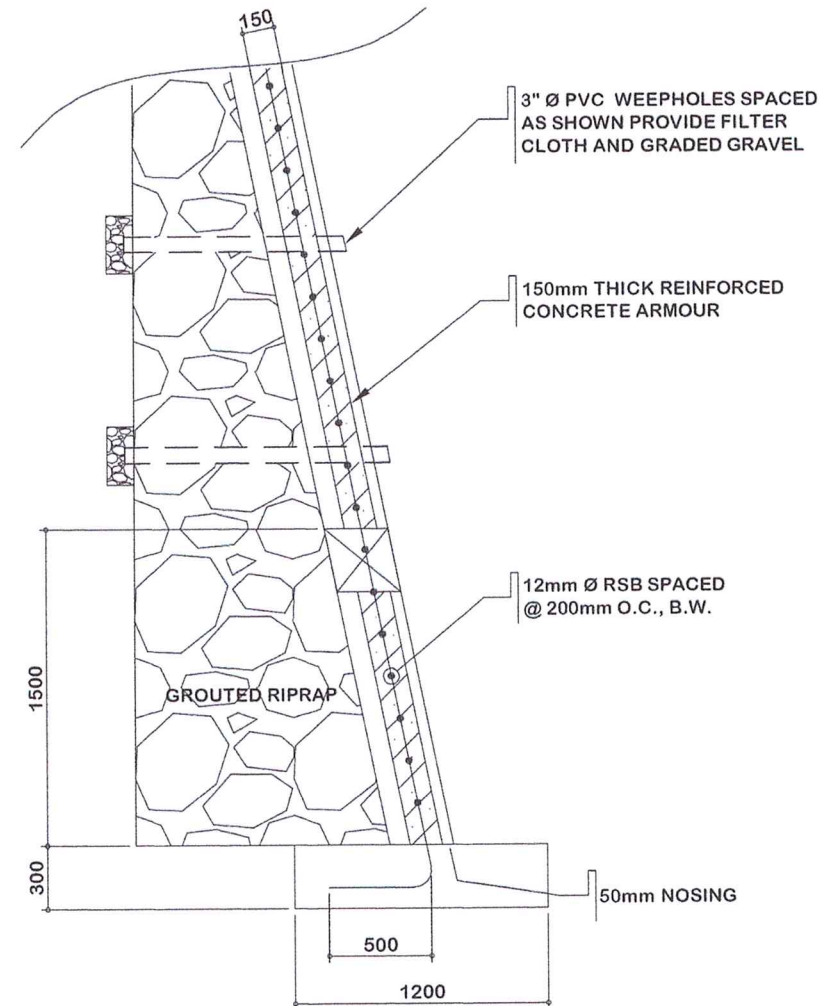

COLUMN AND BEAM SECTION DETAIL
SCALE NTS.

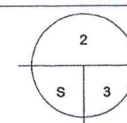

TYPICAL DETAIL SECTION OF R.C. ARMOUR
SCALE NTS.



Republic Of The Philippines
DEPARTMENT OF EDUCATION
Cordillera Administrative Region
Division Of Baguio
#82 Military Cut - OIT, Baguio City
Tel. No.: (074) 442-7819



PROJECT TITLE / LOCATION :

CY 2018 QUICK RESPONSE FUND (BATCH 3), REPAIR/
REHABILITATION/ REPLACEMENT OF CLASSROOMS -
CONSTRUCTION OF SLOPE PROTECTION

ROXAE NHTS, BAGUIO CITY

PREPARED BY :

JENNIFER D. ROLIDO
DIVISION ENGINEER

RECOMMENDING APPROVAL :

ARTHUR TIONGAN
CHIEF, SGOD

APPROVED :

FEDERICO P. MARTIN, CESO V
HEAD OF PROCURING ENTITY

SHEET NO.

5
5